



**EXISTING AND
PROPOSED GROUND
FLOOR**

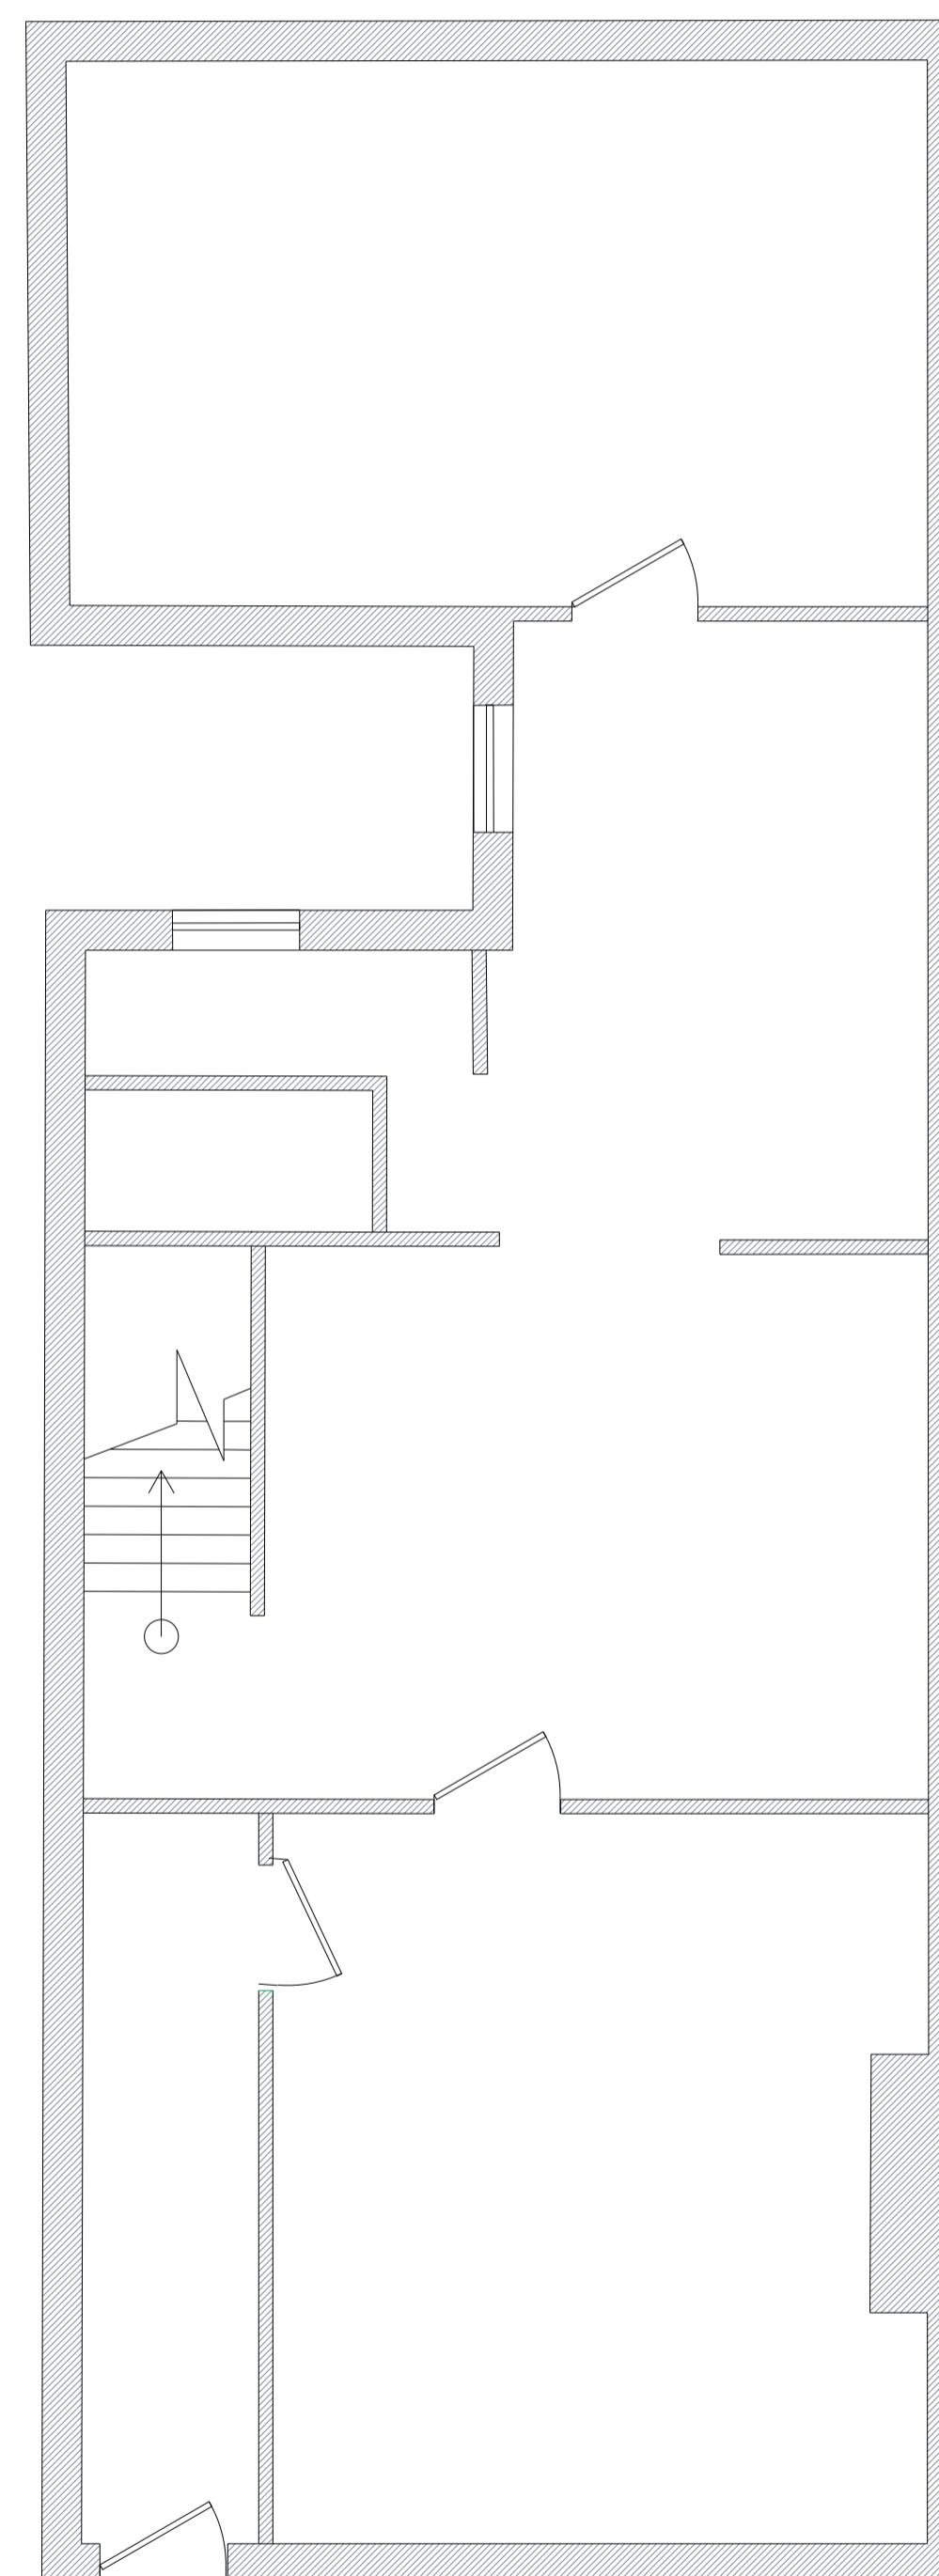

**EXISTING AND
PROPOSED
BASEMENT**

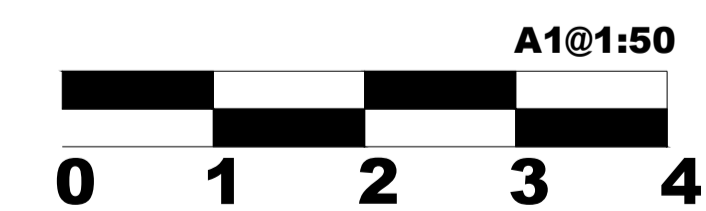

REV	DATE	DESCRIPTION
...



GOYA WORKS

GOYA WORKS LTD
74a High Street, Wanstead
London E11 2RJ

W/B: +44 (0)7340023583

Email: mail@goyaworks.co.uk
www.goyaworks.co.uk

CLIENT
CSP Restaurant Group Ltd

PROJECT TITLE
53 Marchmont St, London WC1N 1AP

DRAWING TITLE
EXISTING AND PROPOSED
GROUND&BASEMENT

DRAWN	CHECKED	DATE	SCALE
MT	GK	12/07/24	1:50 @A1

DRAWING NUMBER	REVISION
DR-100222-003	0

DRAWING STATUS
FOR PLANNING