


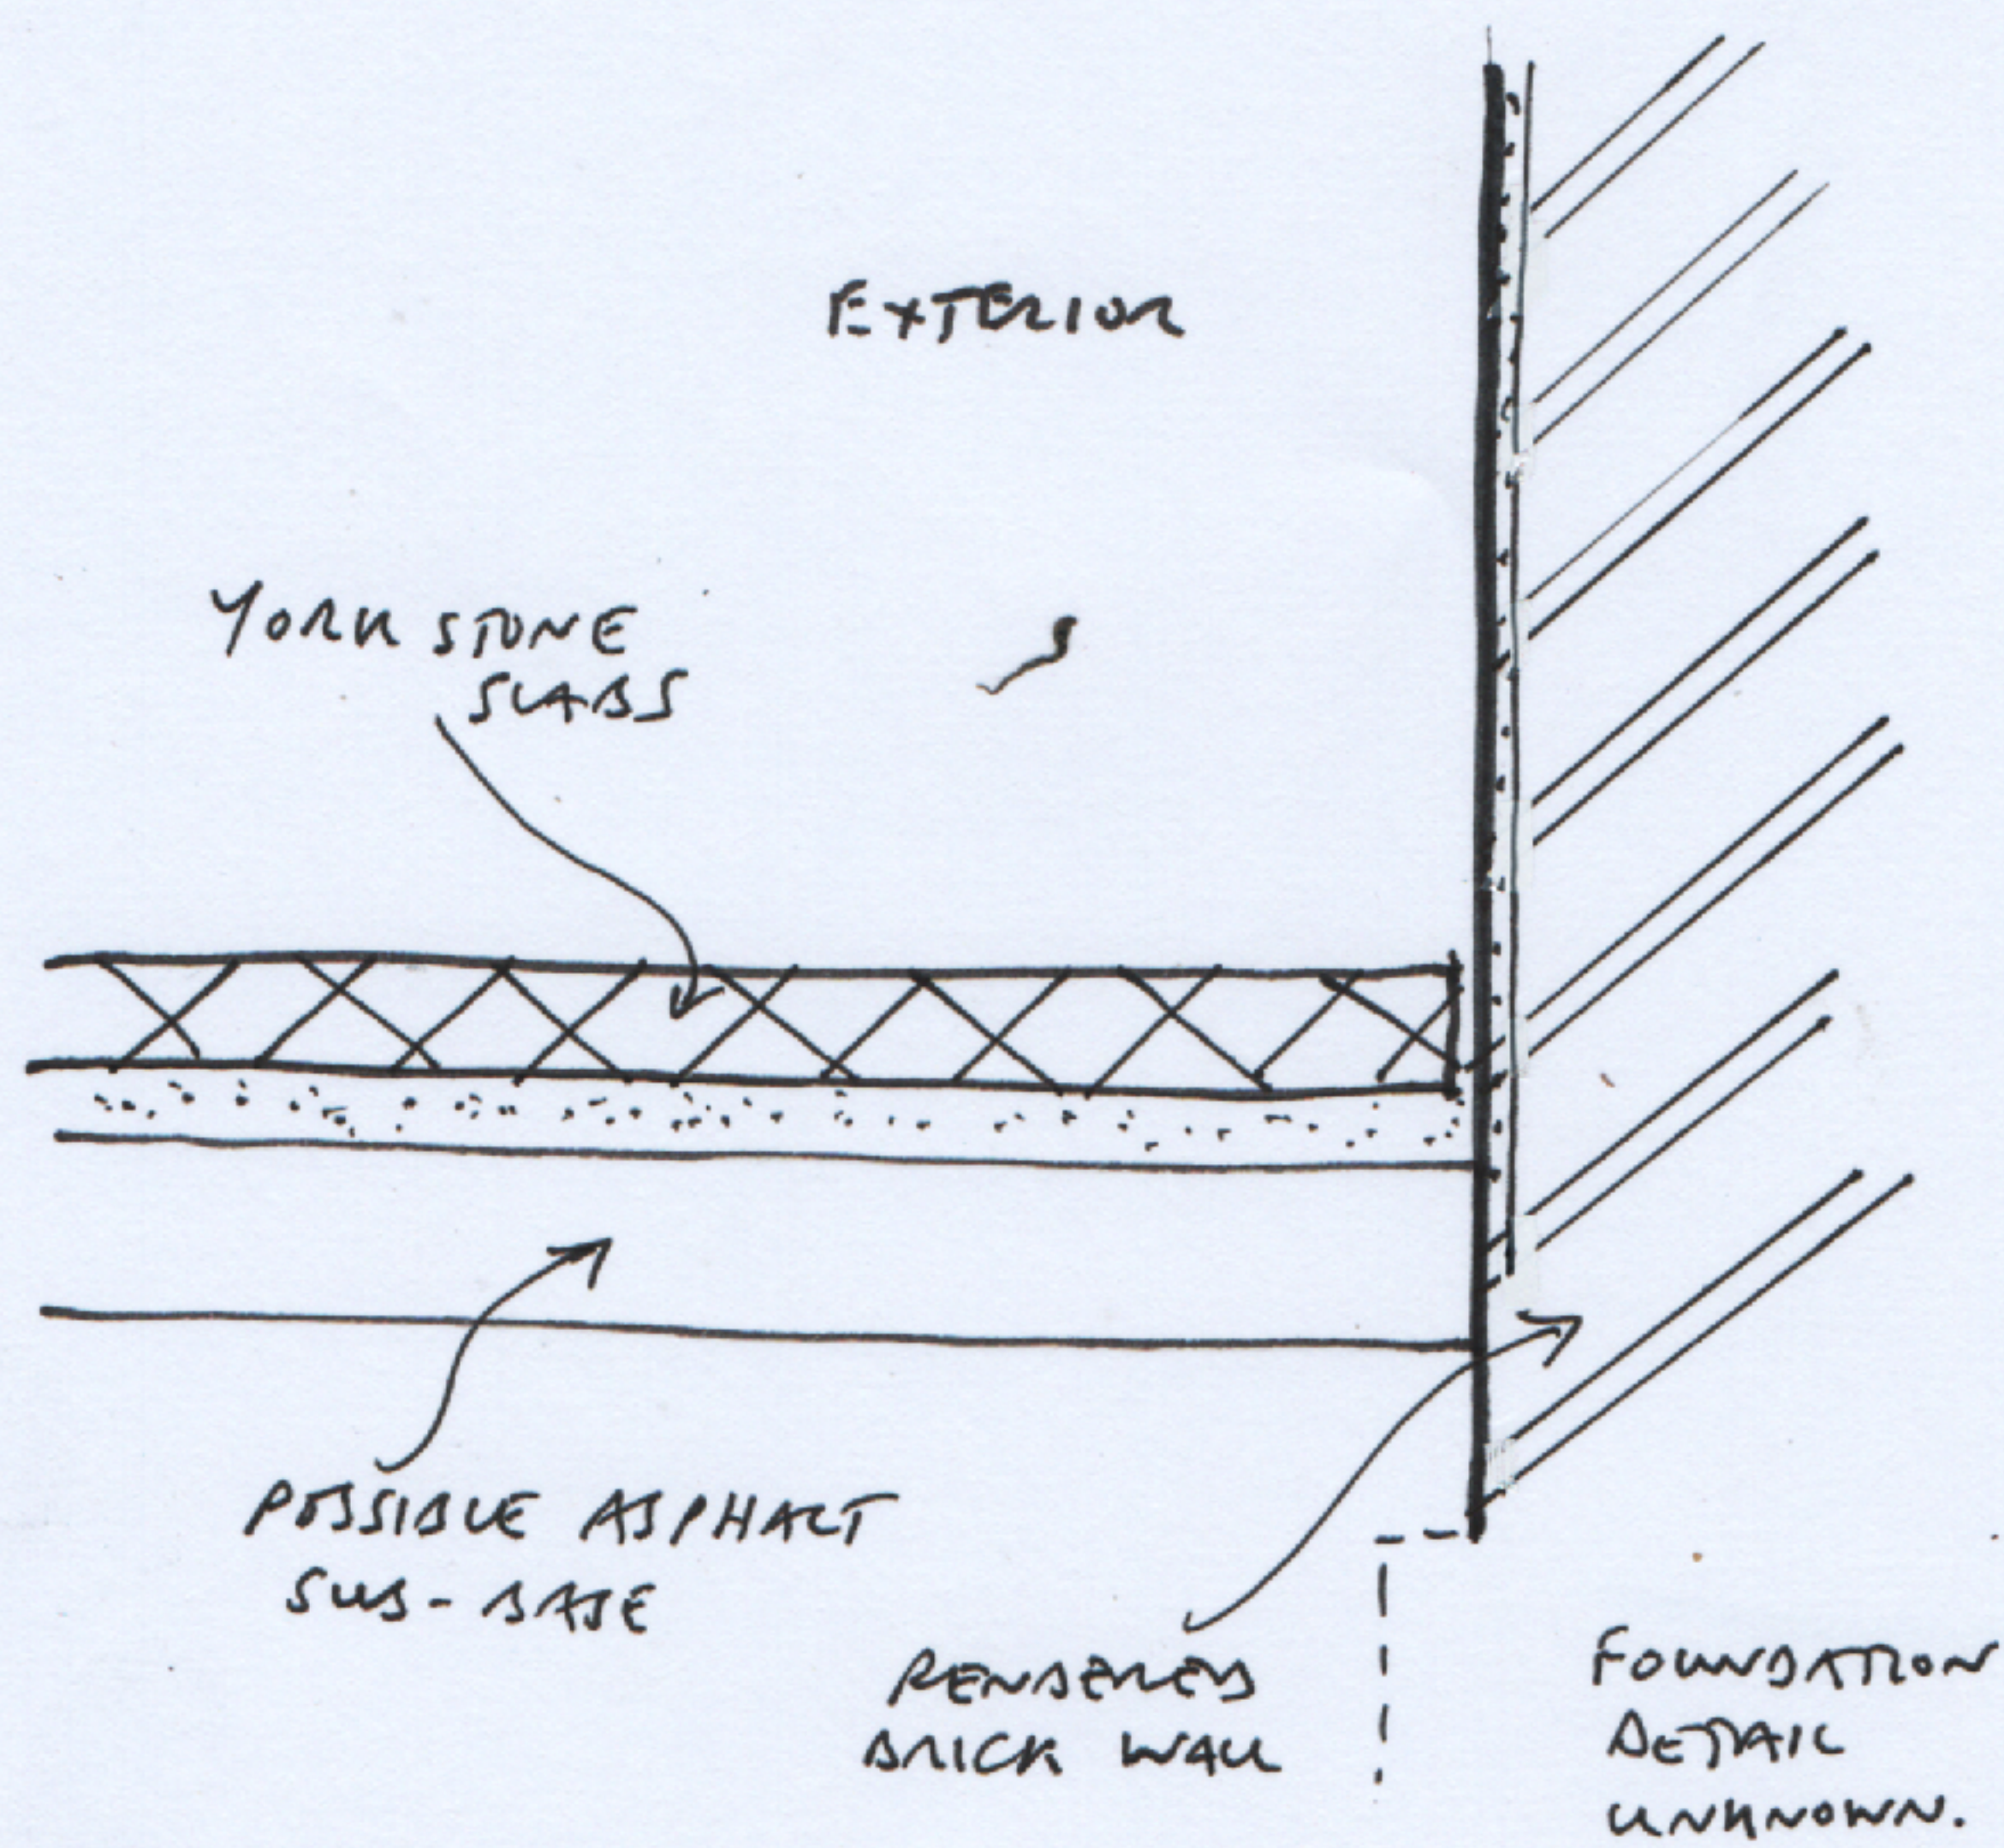


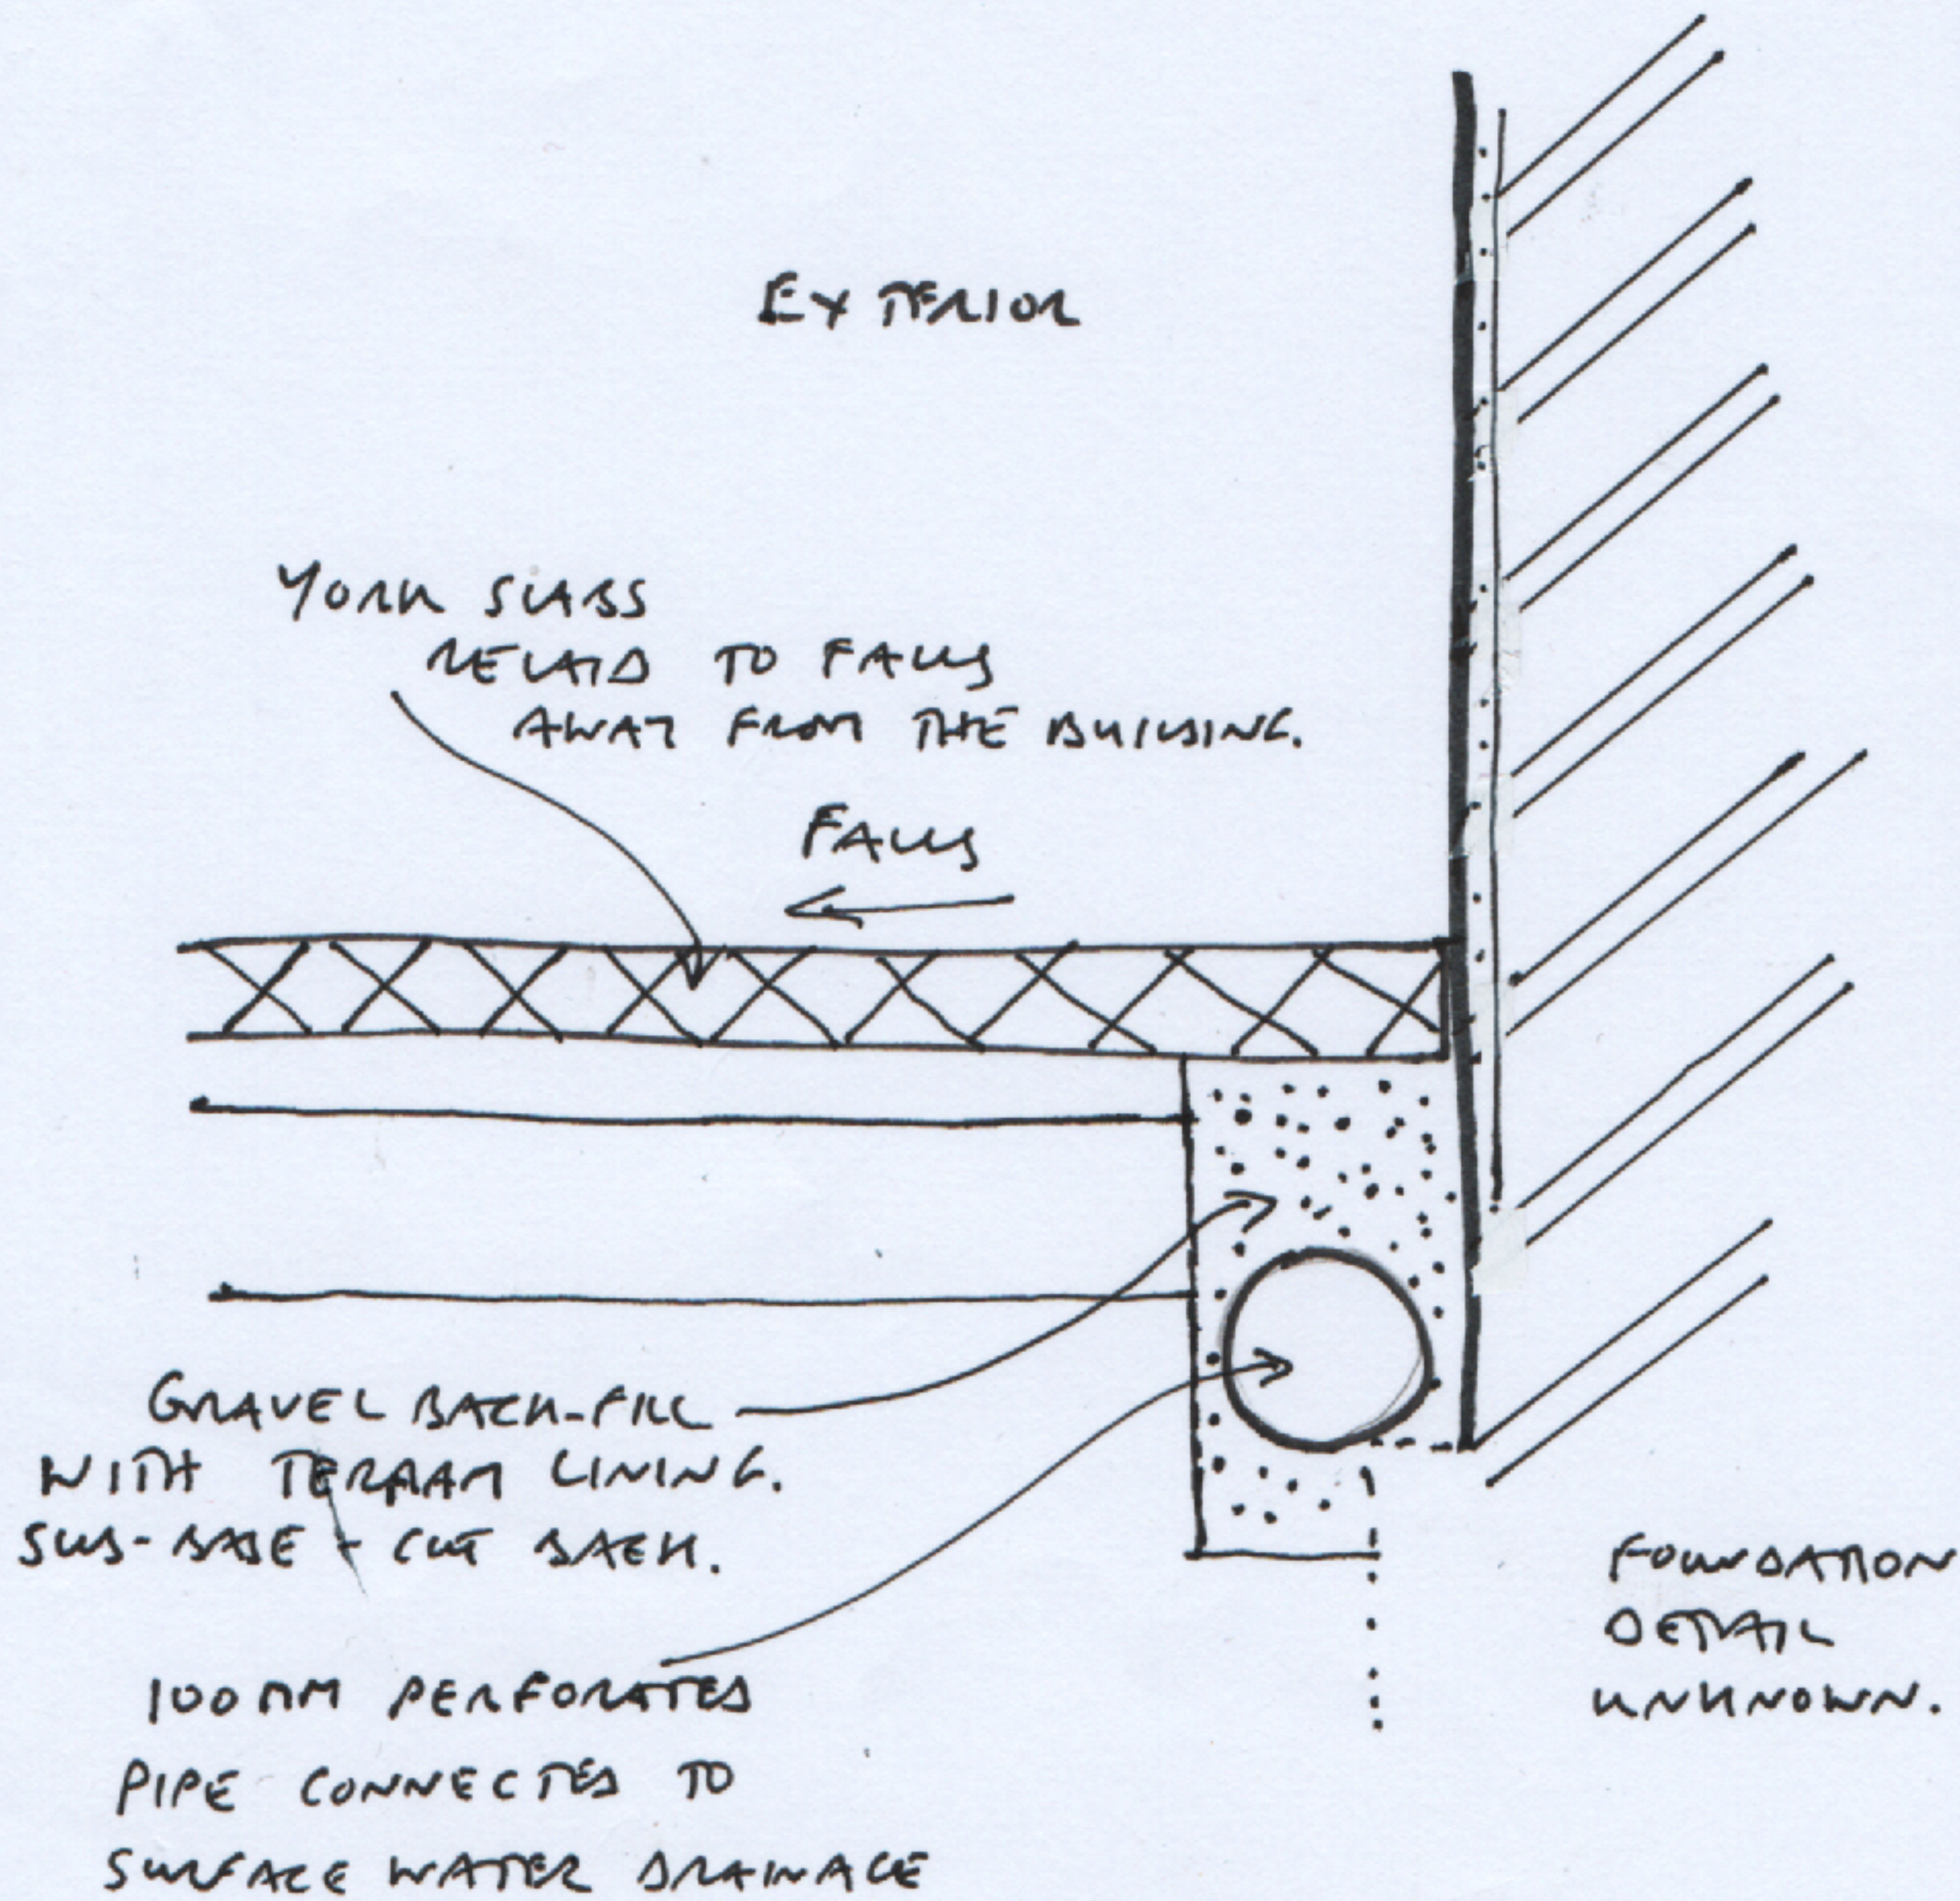

AS EXISTING.
1:10 @ A4.

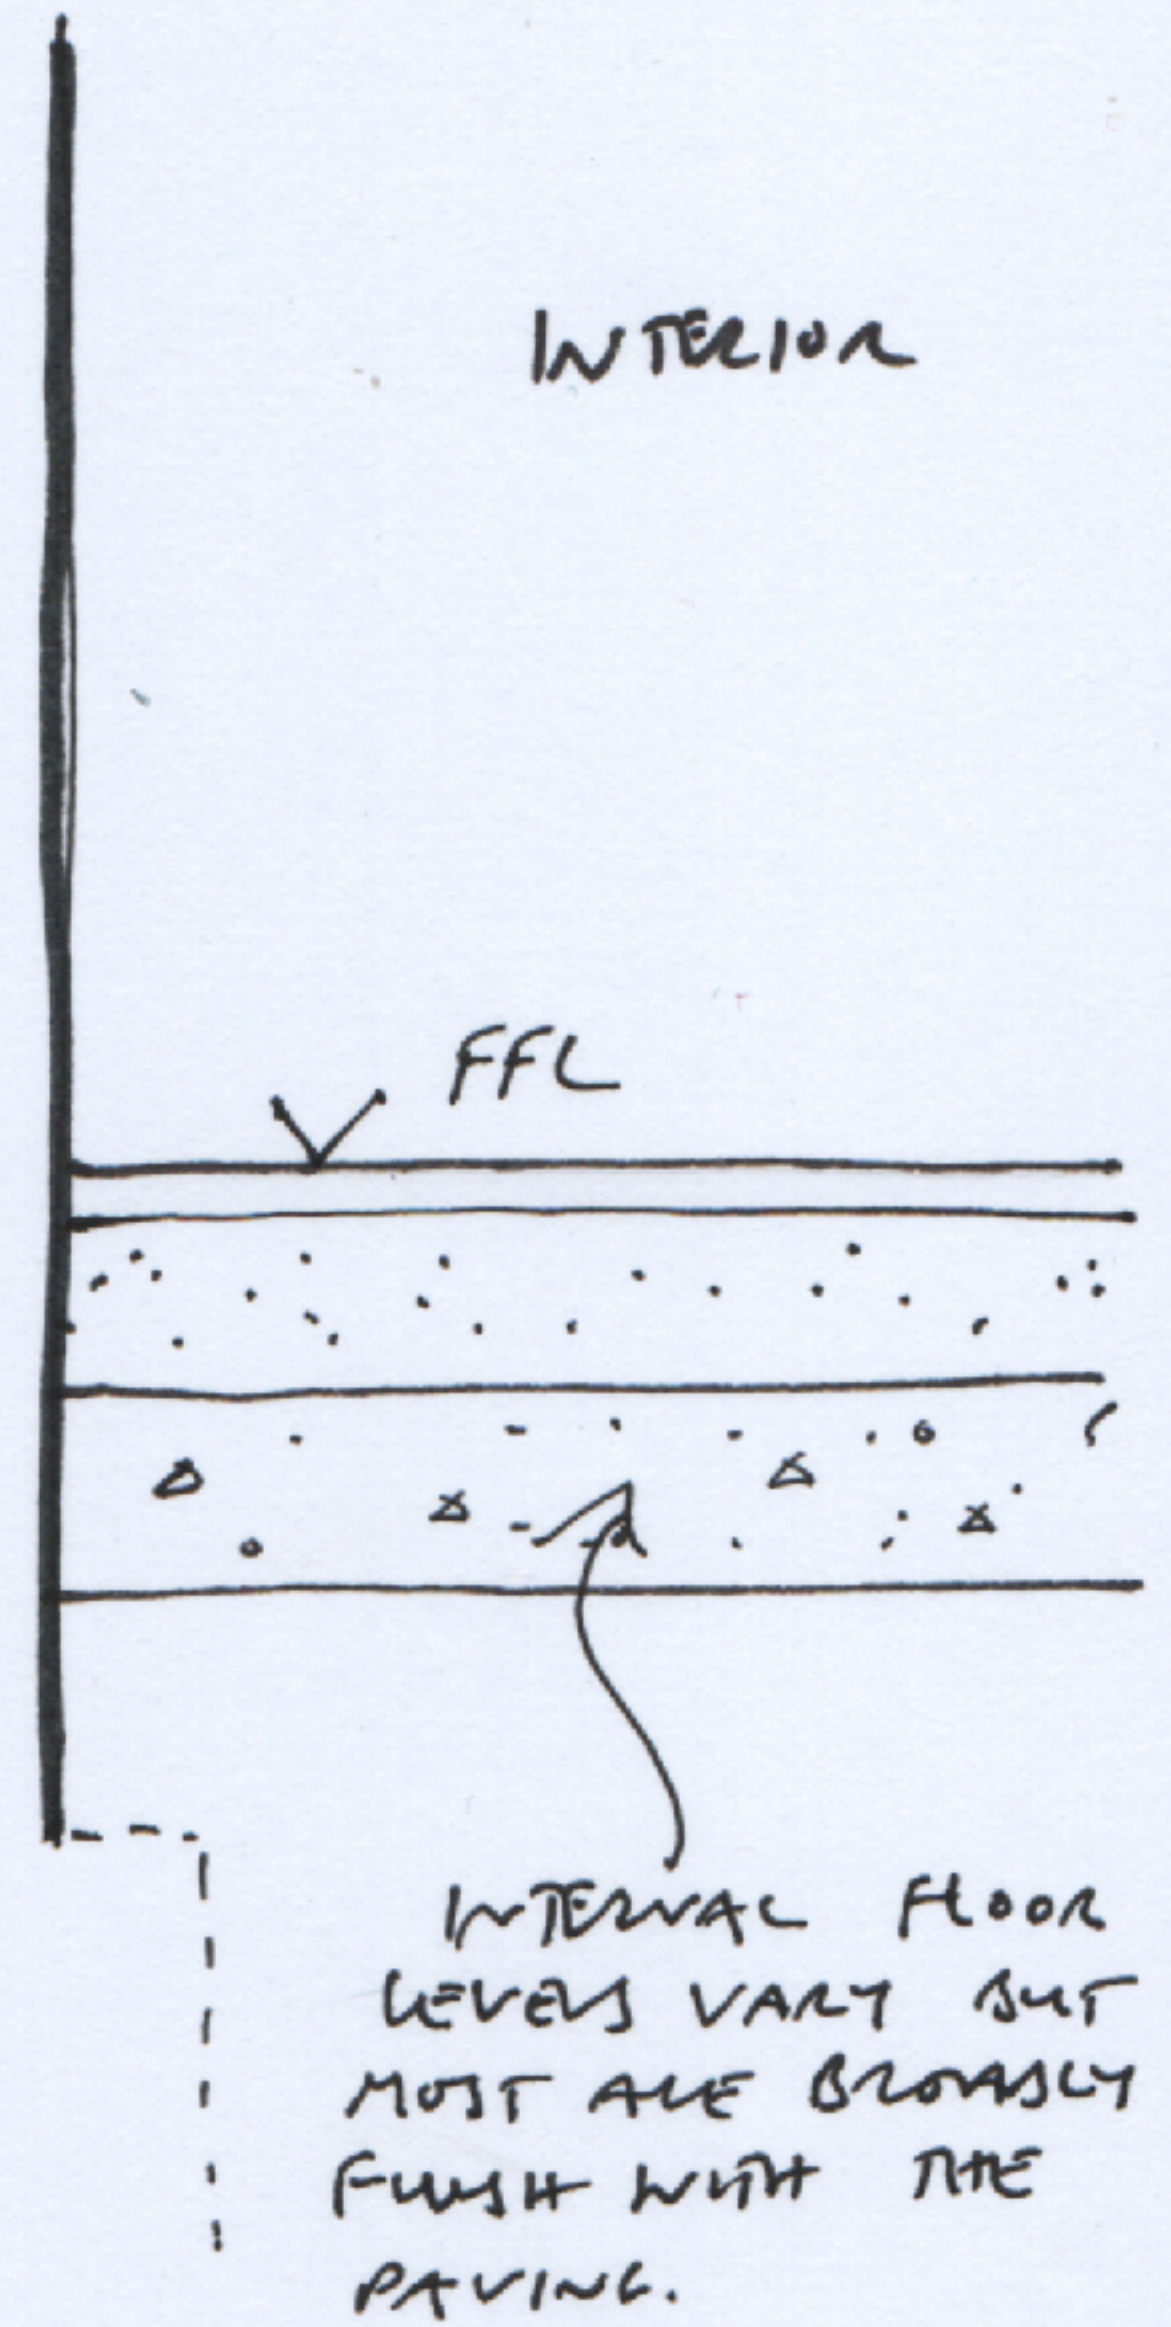

AS PROPOSED
1:10 @ A4.

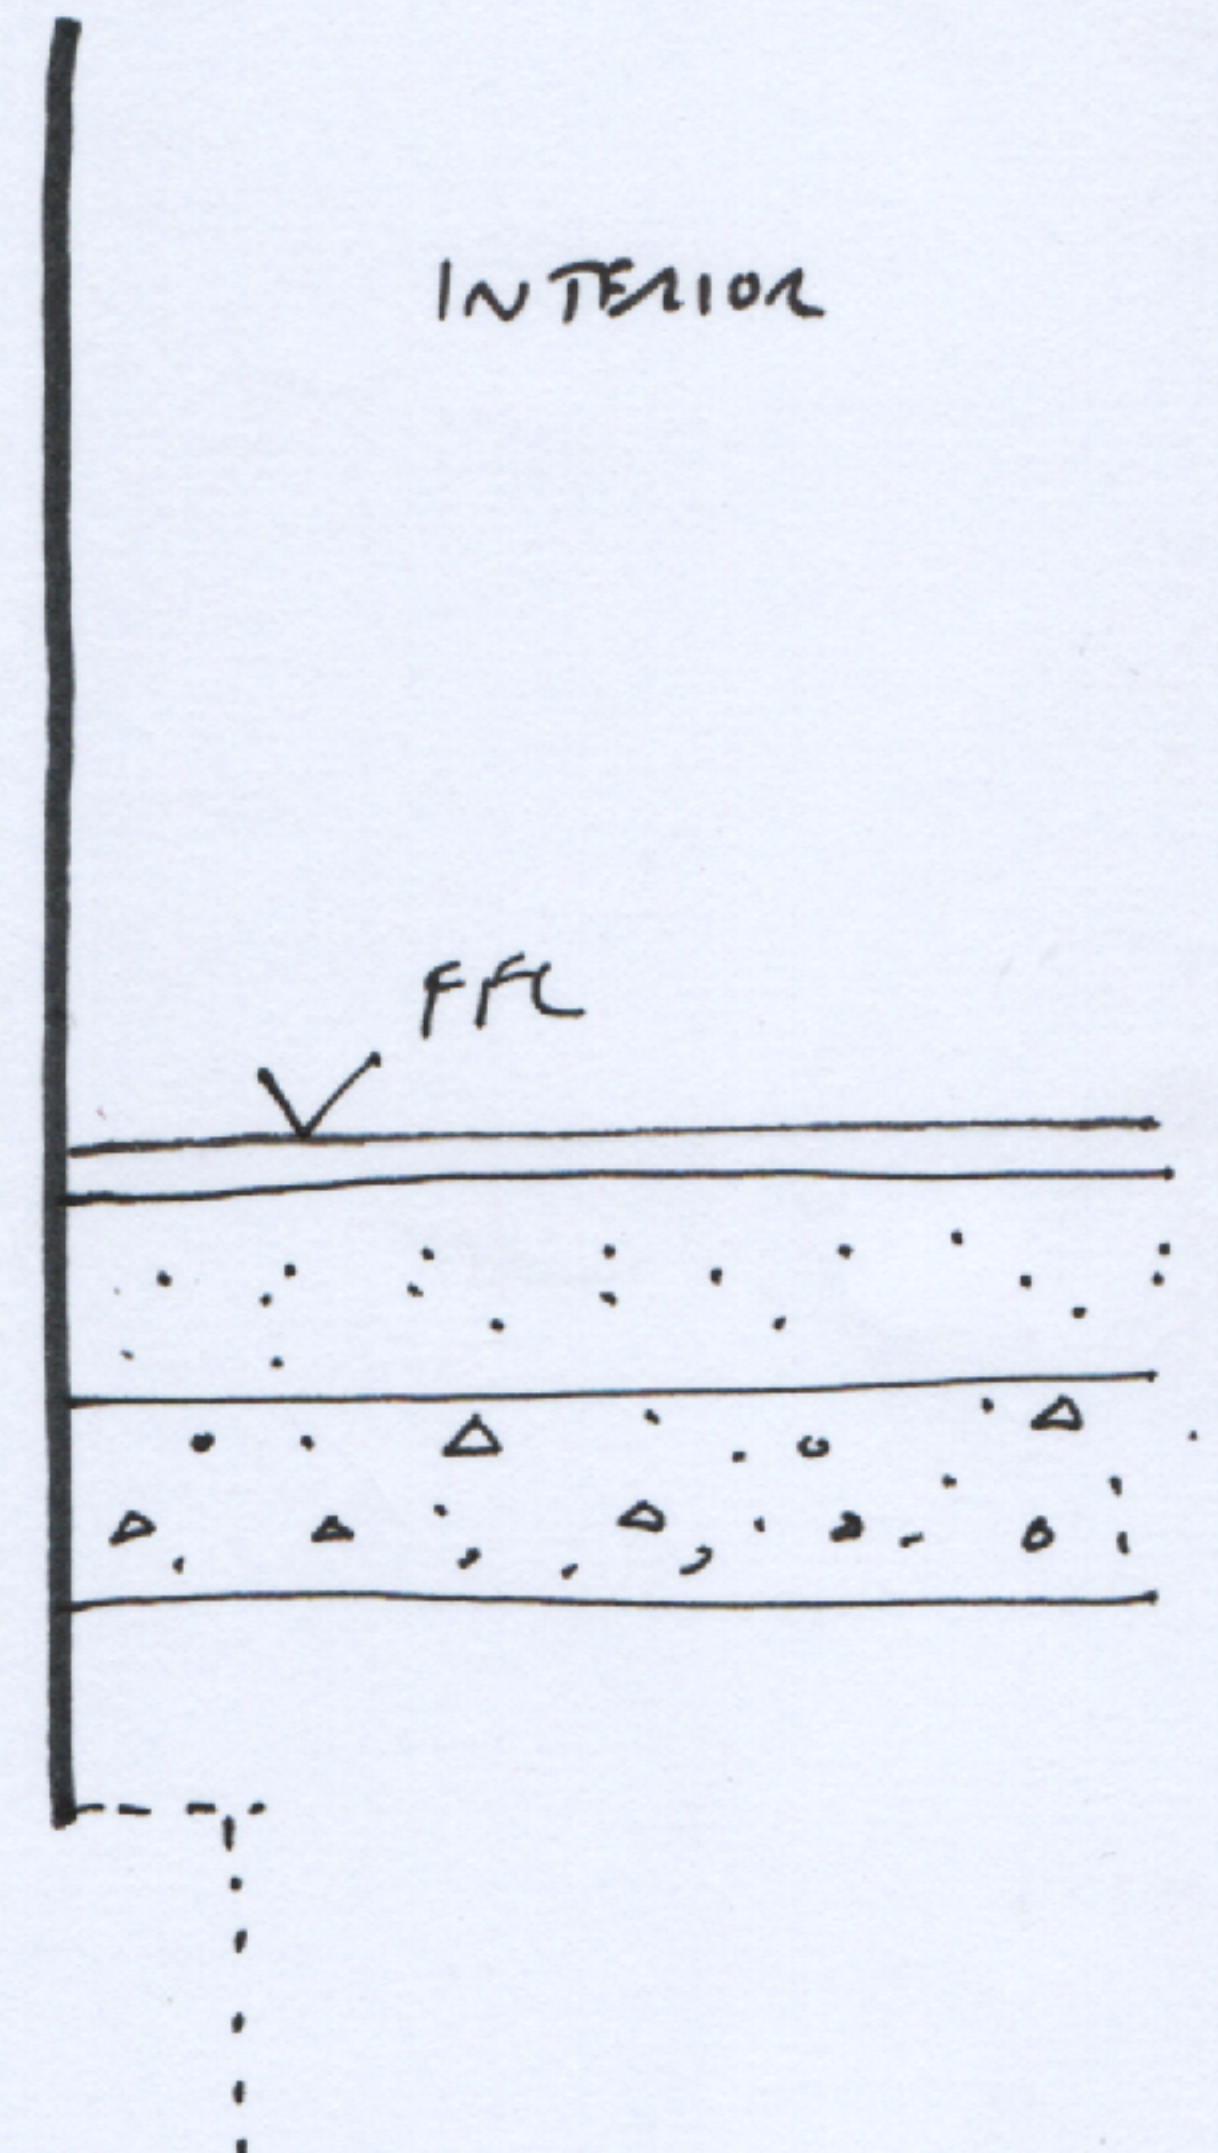

Date 15/7/24	Job LINCOLN'S INN NEW SQUARE	
Dwg No SK 001	Title FRENCH DRAIN DETAIL	
Scale 1:10	This document is copyright and the property of Chantrey Conservation Architects Ltd. Any copies of this drawing made by any method must also include a copy of this legend. ©Chantrey Conservation Architects Ltd	