




01: EXISTING WINDOW W.2.6
SCALE N/A




02: EXISTING WINDOW W.2.6 EDGE PROFILE
SCALE N/A

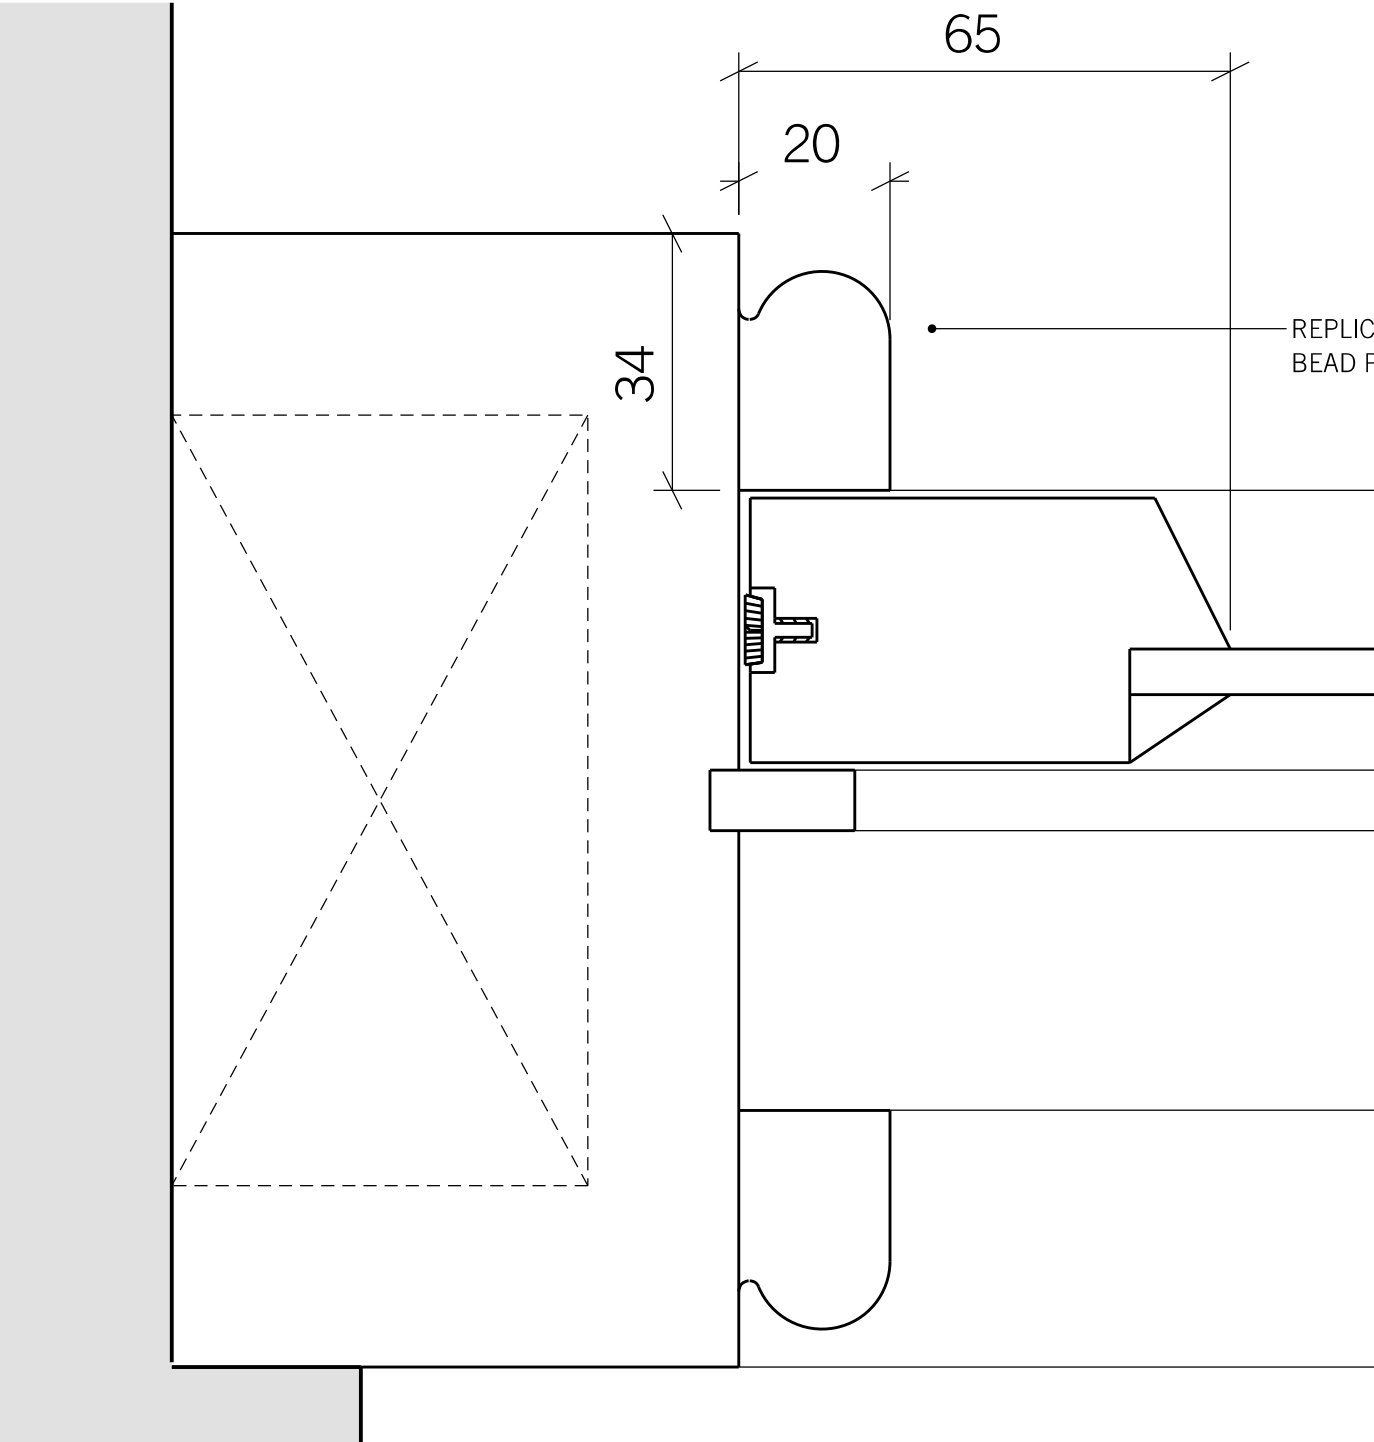

03: SASH WINDOW PROFILE
SCALE 1:1




04: EXISTING WINDOW W.2.7
SCALE N/A

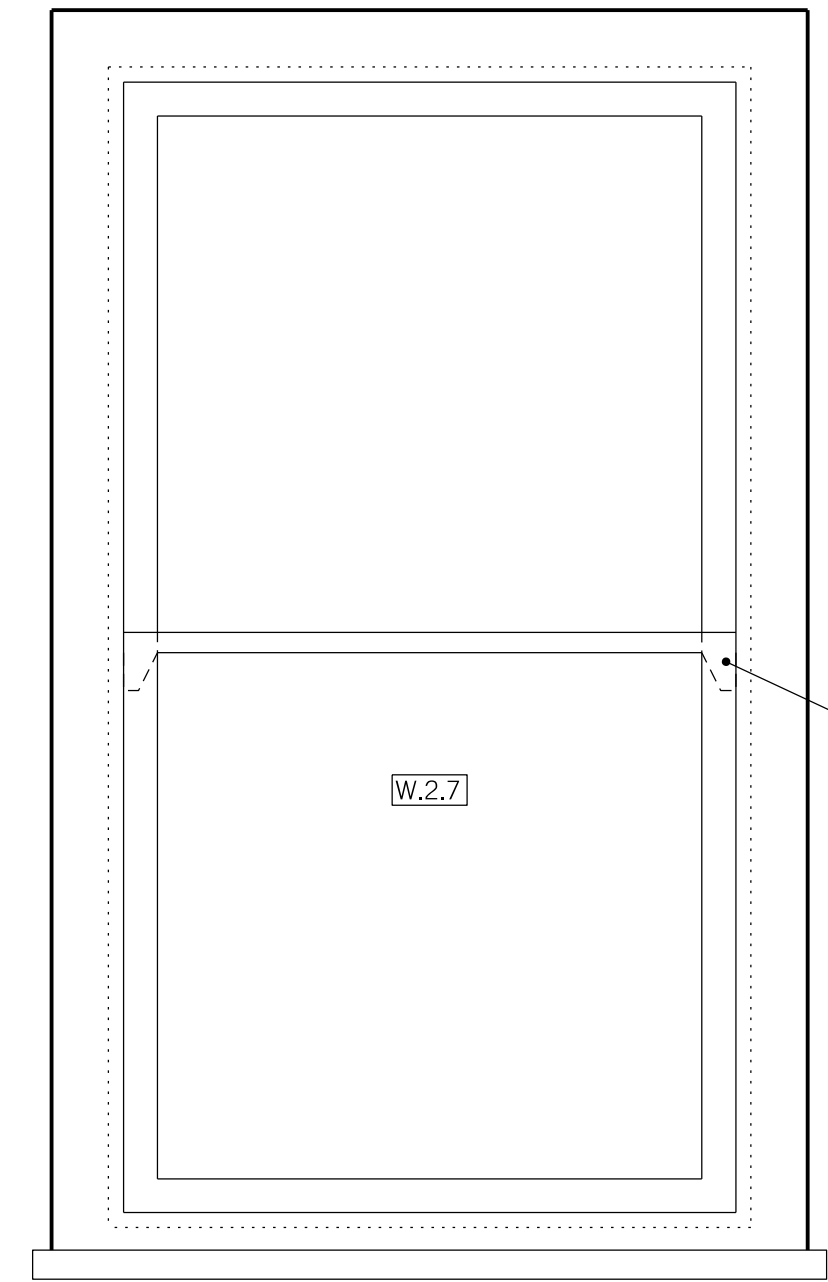


[INTERNAL VIEW]

05: W.2.7 PROPOSED WINDOW ELEVATION
SCALE 1:10

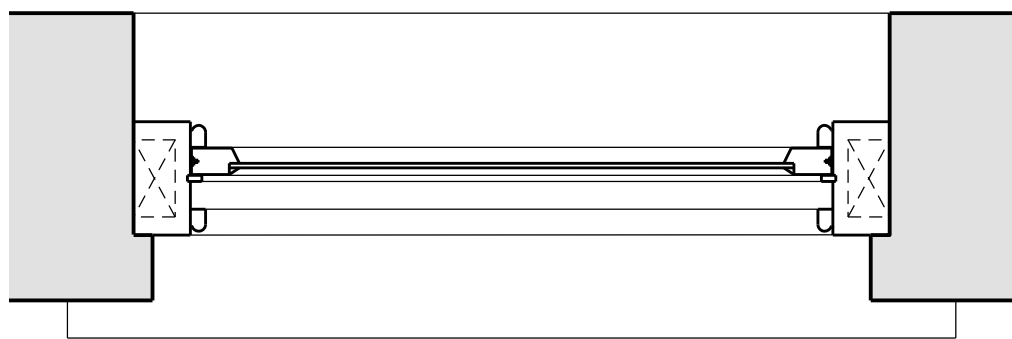


06: W.2.7 WINDOW DETAIL PLAN
SCALE 1:10

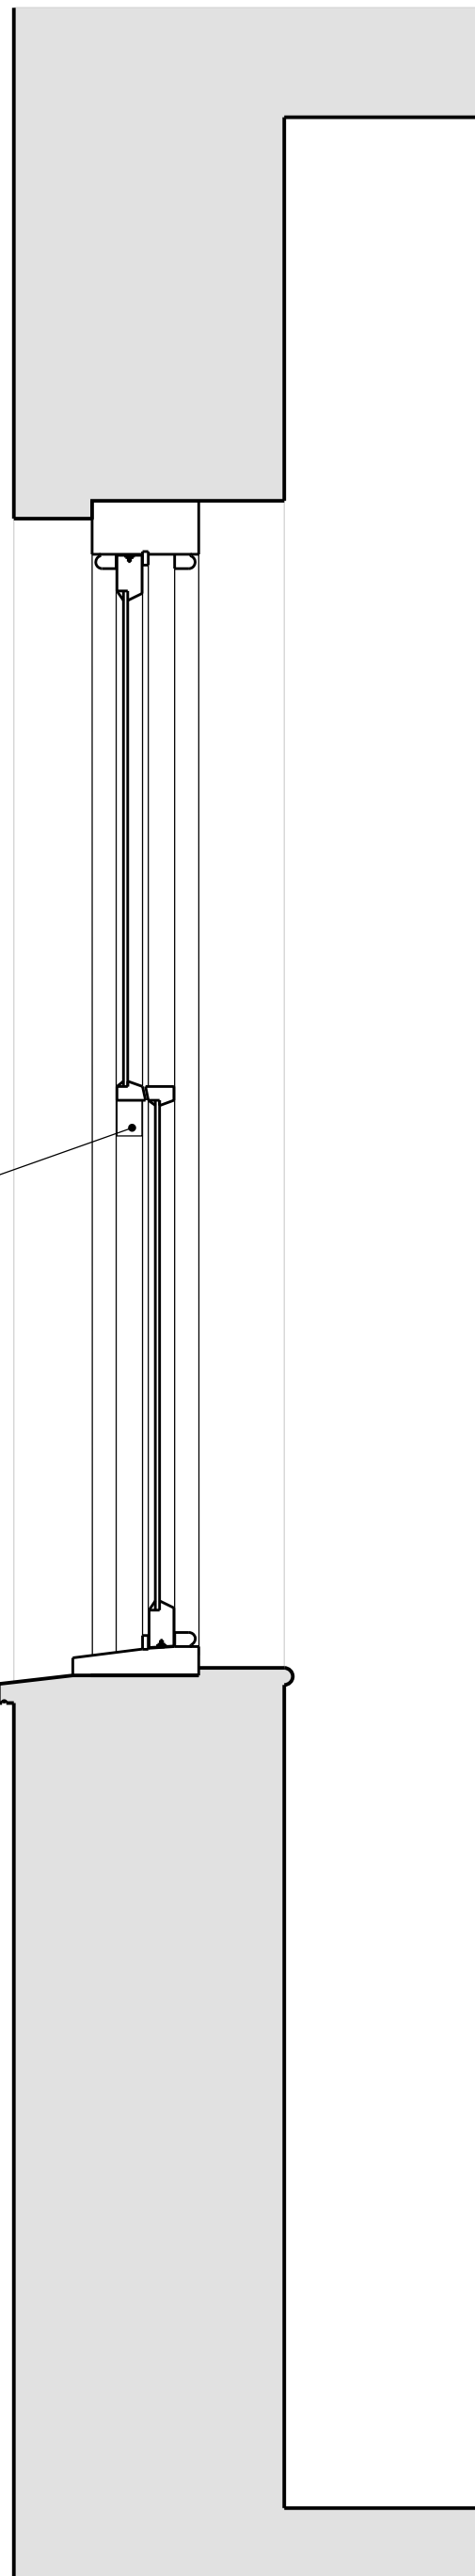

07: W.2.7 WINDOW DETAIL SECTION
SCALE 1:10




08: EXISTING WINDOW W.1.5
SCALE N/A

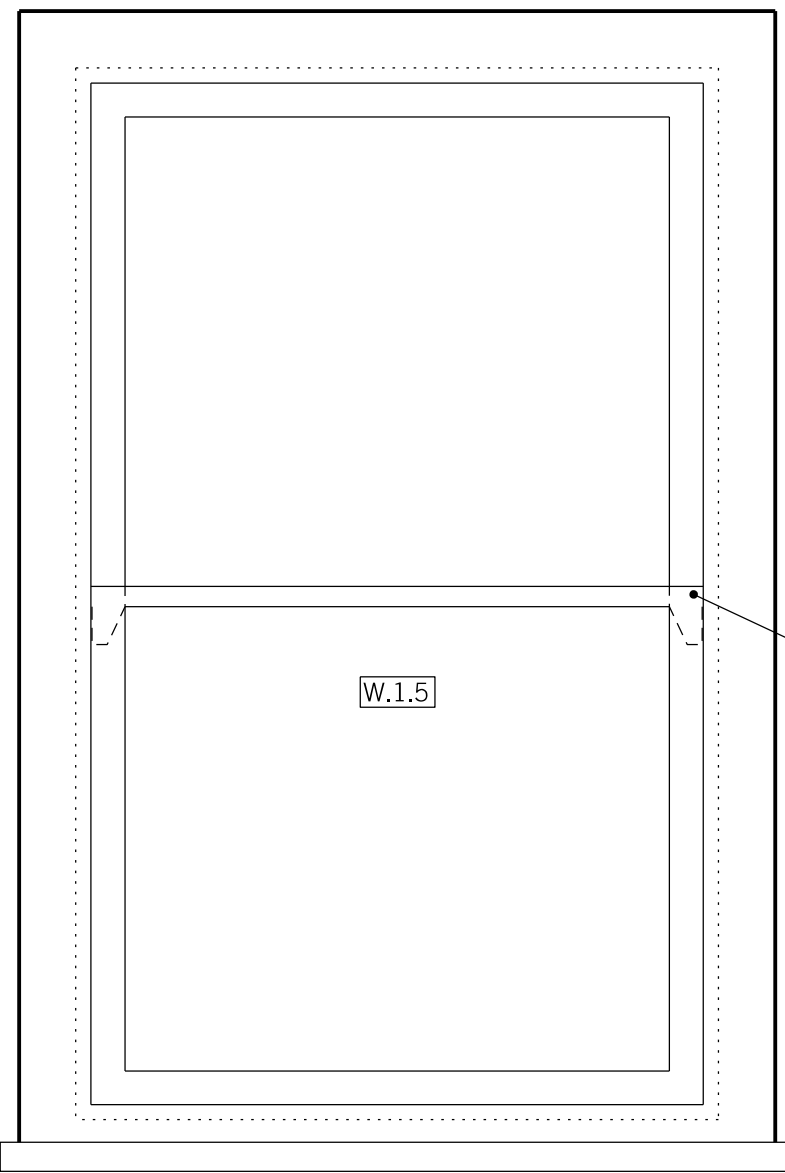


[INTERNAL VIEW]


09: W.1.5 PROPOSED WINDOW ELEVATION
SCALE 1:10

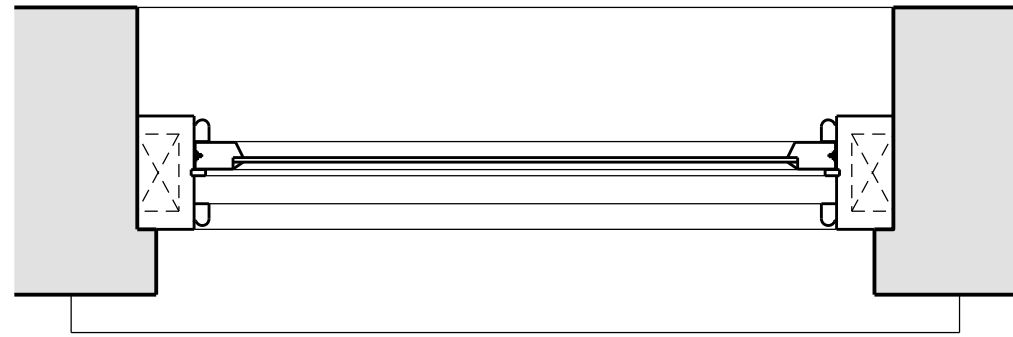

10: W.1.5 WINDOW DETAIL PLAN
SCALE 1:10

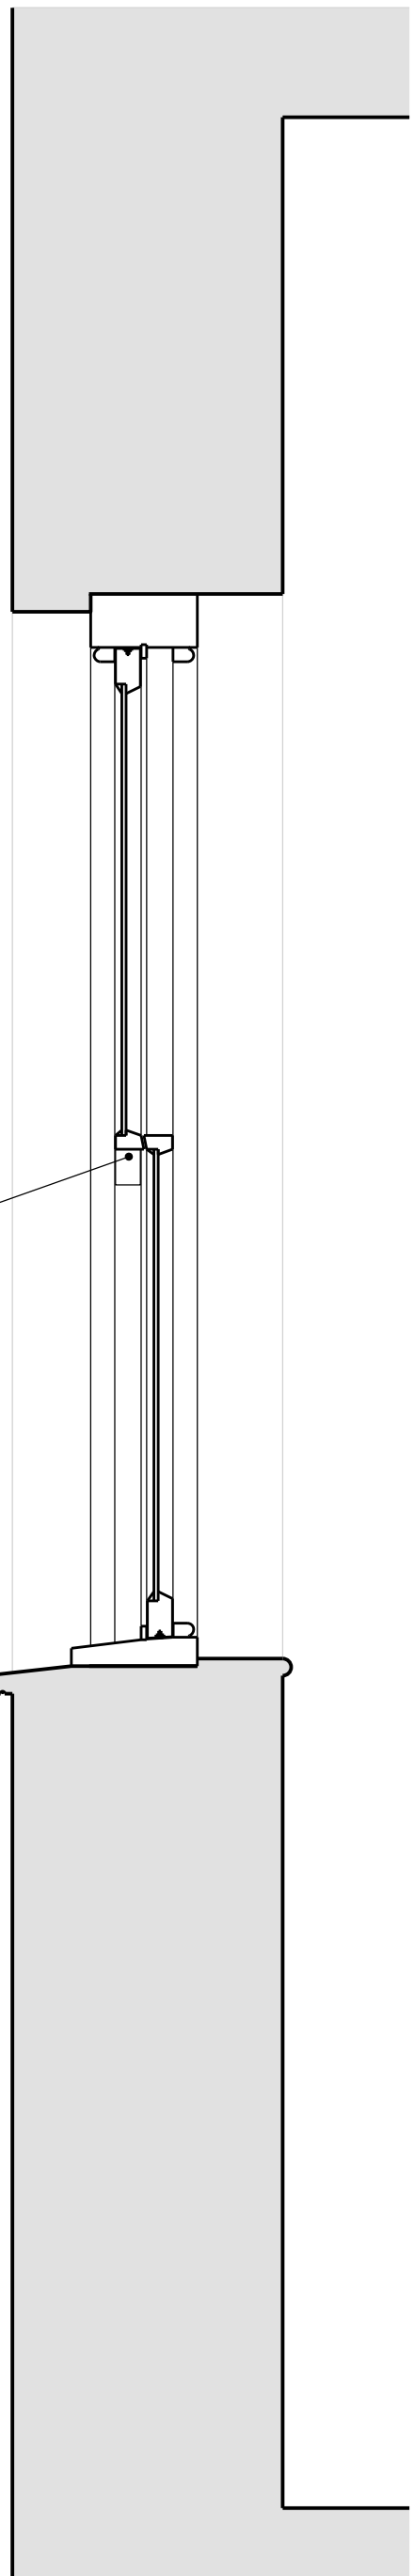

11: W.1.5 WINDOW DETAIL SECTION
SCALE 1:10

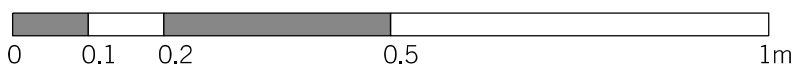

REV.	DATE	REASON FOR ISSUE	CHK. BY
A	15.07.24	ANNOTATIONS TO DRAWINGS	AT

NOTE:
- USE FIGURED DIMENSIONS ONLY.
- ALL DIMENSIONS TO BE CHECKED ON-SITE.
- ANY DISCREPANCIES BETWEEN CONSULTANT DRAWINGS TO BE REPORTED TO THE ARCHITECT BEFORE ANY WORK COMMENCES.
- MATTHEW SPRINGETT ASSOCIATES ©

MSA
MATTHEW SPRINGETT ASSOCIATES LIMITED.
MAKE SPACE STUDIOS,
NEWNHAM TERRACE,
LONDON SE1 7DR
T+44 20 7692 5950
WWW.MSALIMITED.COM

CLIENT
HATTON GARDEN PROPERTIES LTD.

PROJECT
5 GREAT JAMES STREET,
LONDON WC1N 3DB

TITLE
REPLACEMENT WINDOW
DETAILS

DATE	JOB NO.	DRAWN BY	PURPOSE
10.06.24	177C	AT	PL.
SCALE @ A1	NUMBER	REV.	
1:20/1:10	177C-710	A	