


1 | Typical green roof detail  
1:10



2 | Roof - Typical railing detail  
1:10

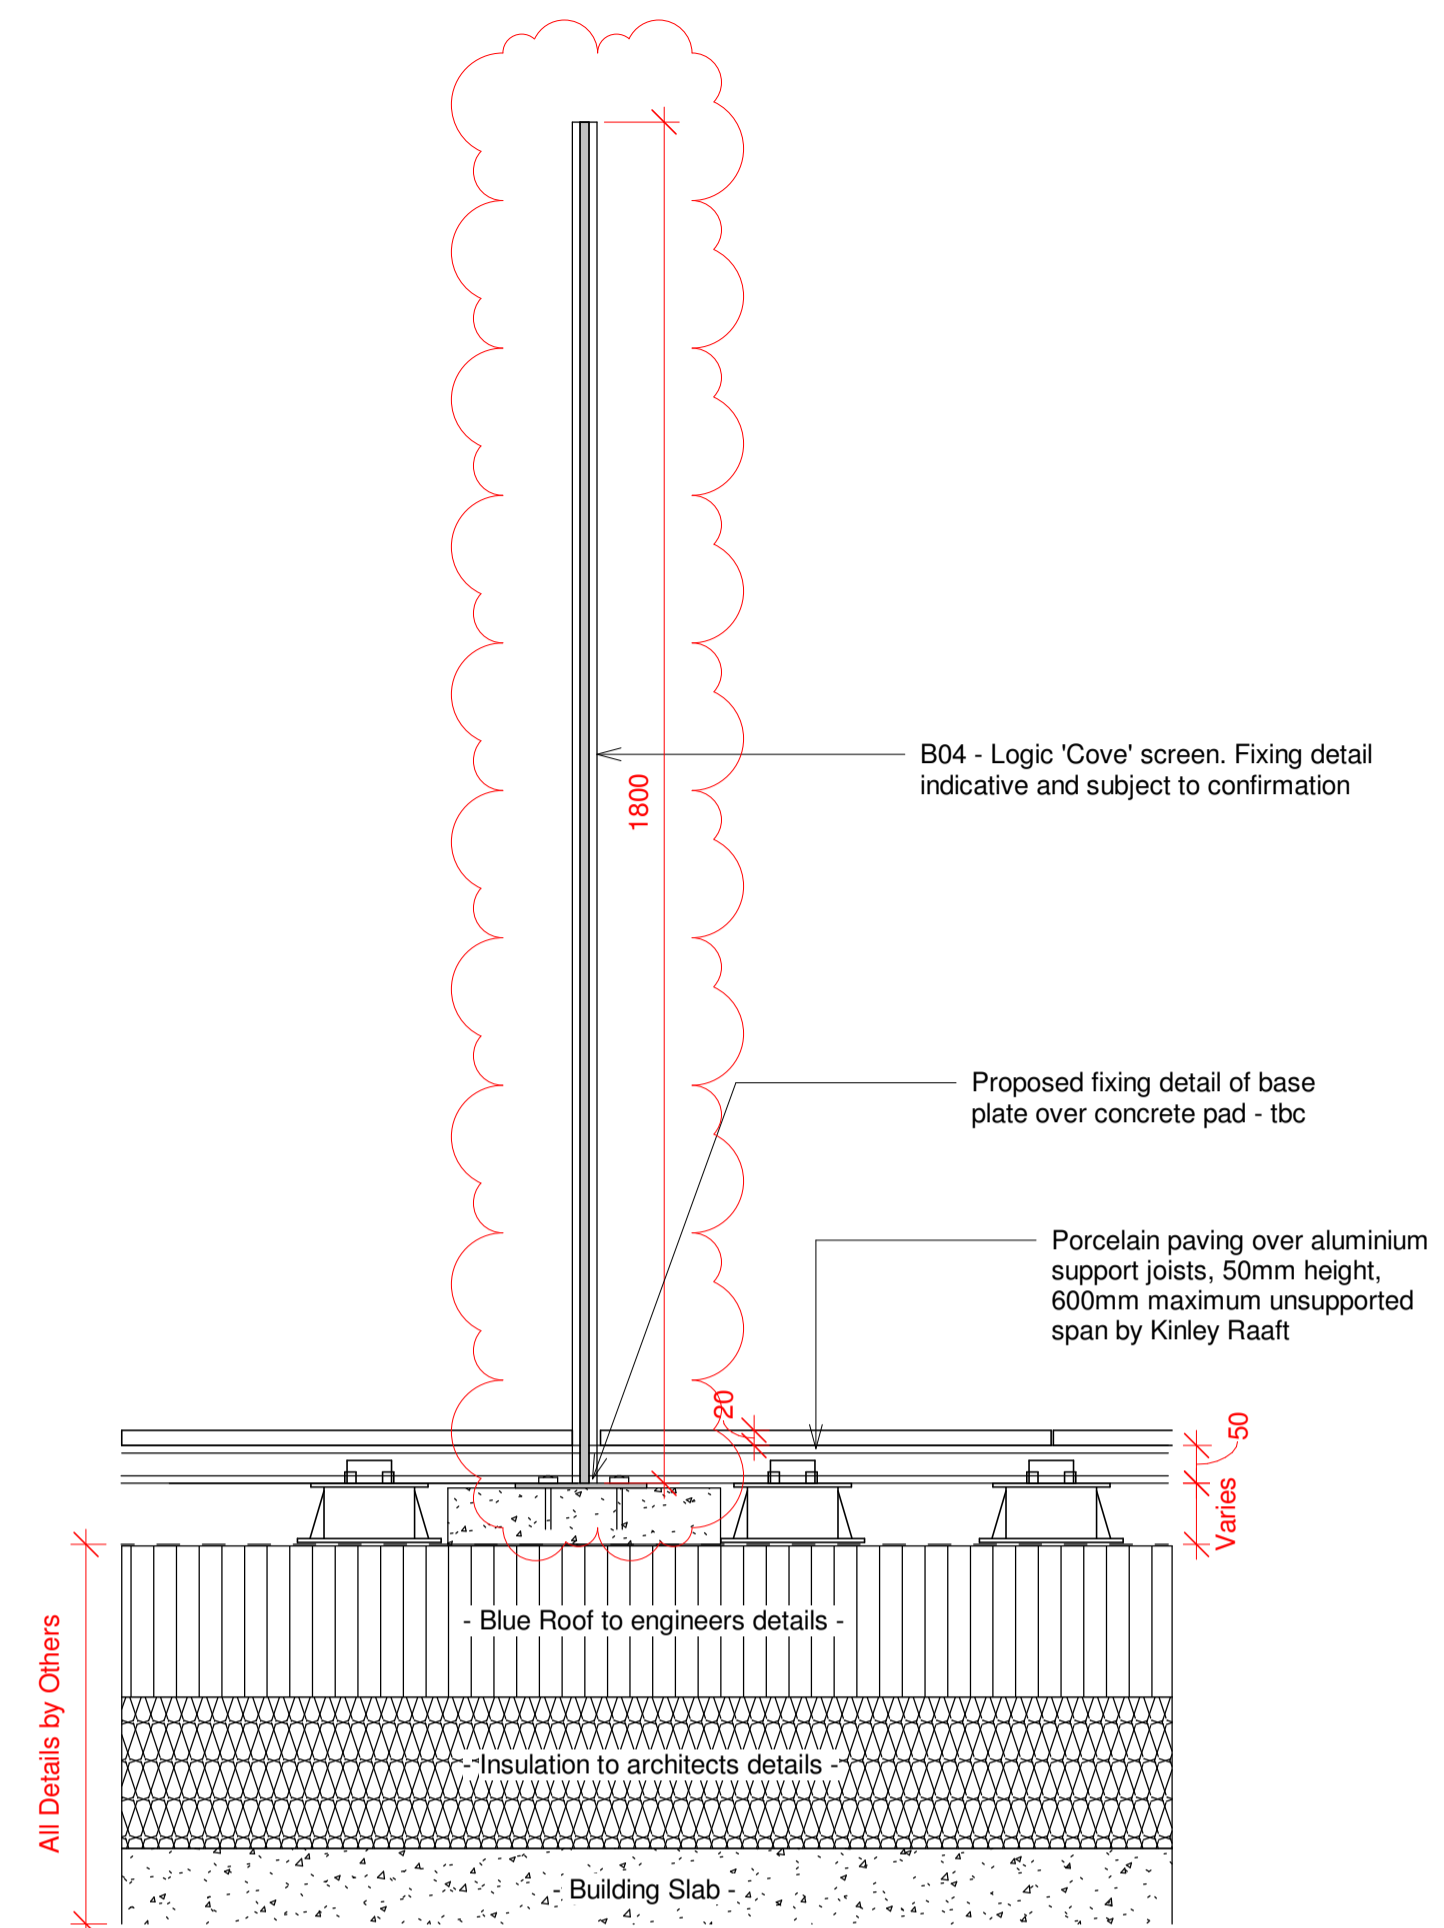

Precedent Image - Note image shows Corten finish when proposed product is for powder coated finish. Pattern shown is Pattern 8. Final pattern is subject to confirmation

**Notes**

1. Do not scale this drawing.
2. All dimensions must be checked on site and any discrepancies verified with the architect.
3. Unless shown otherwise, all dimensions are to structural surfaces.
4. Drawing to be read with all other issued information. Any discrepancies to be brought to the attention of the architect.
5. This drawing is the copyright of Levitt Bernstein and may not be copied, altered or reproduced in any form, or passed to a third party without license or written consent.
6. This document is prepared for the sole use of GM London and no liability to any other persons is accepted by Levitt Bernstein. Levitt Bernstein accepts no liability for use of this drawing by parties other than the party for whom it was prepared or for purposes other than those for which it was prepared.

This is not a construction drawing, it is unsuitable for the purpose of construction and must on no account be used as such.

Rev	Date	Description	Drawn / Checked
P03	18/10/22	B04 now 1800mm, Gravel Strip now 500mm	SA
P02	29/09/22	Details amended	SA
P01	01/07/22	Draft Issue	SA

Project name

**19-37 Highgate Road**  
Landscape Model

Drawing number	Rev
3888 - LB - ZZ - ZZ - DS - L - 220012	<b>P03</b>

Drawing  
**Roof Terraces - Typical Furniture Details**

Purpose of issue  
PLANNING

Scale	Date
1 : 10 @ A1	07/01/22

Client  
GM London

**London**  
Thane Studios  
2-4 Thane Villas  
London N7 7PA  
+44 (0)20 7275 7676

**Manchester**  
Bonded Warehouse  
18 Lower Byron Street  
Manchester M3 4AP  
+44 (0)161 699 8740

**Levitt Bernstein**  
levittbernstein.co.uk

