


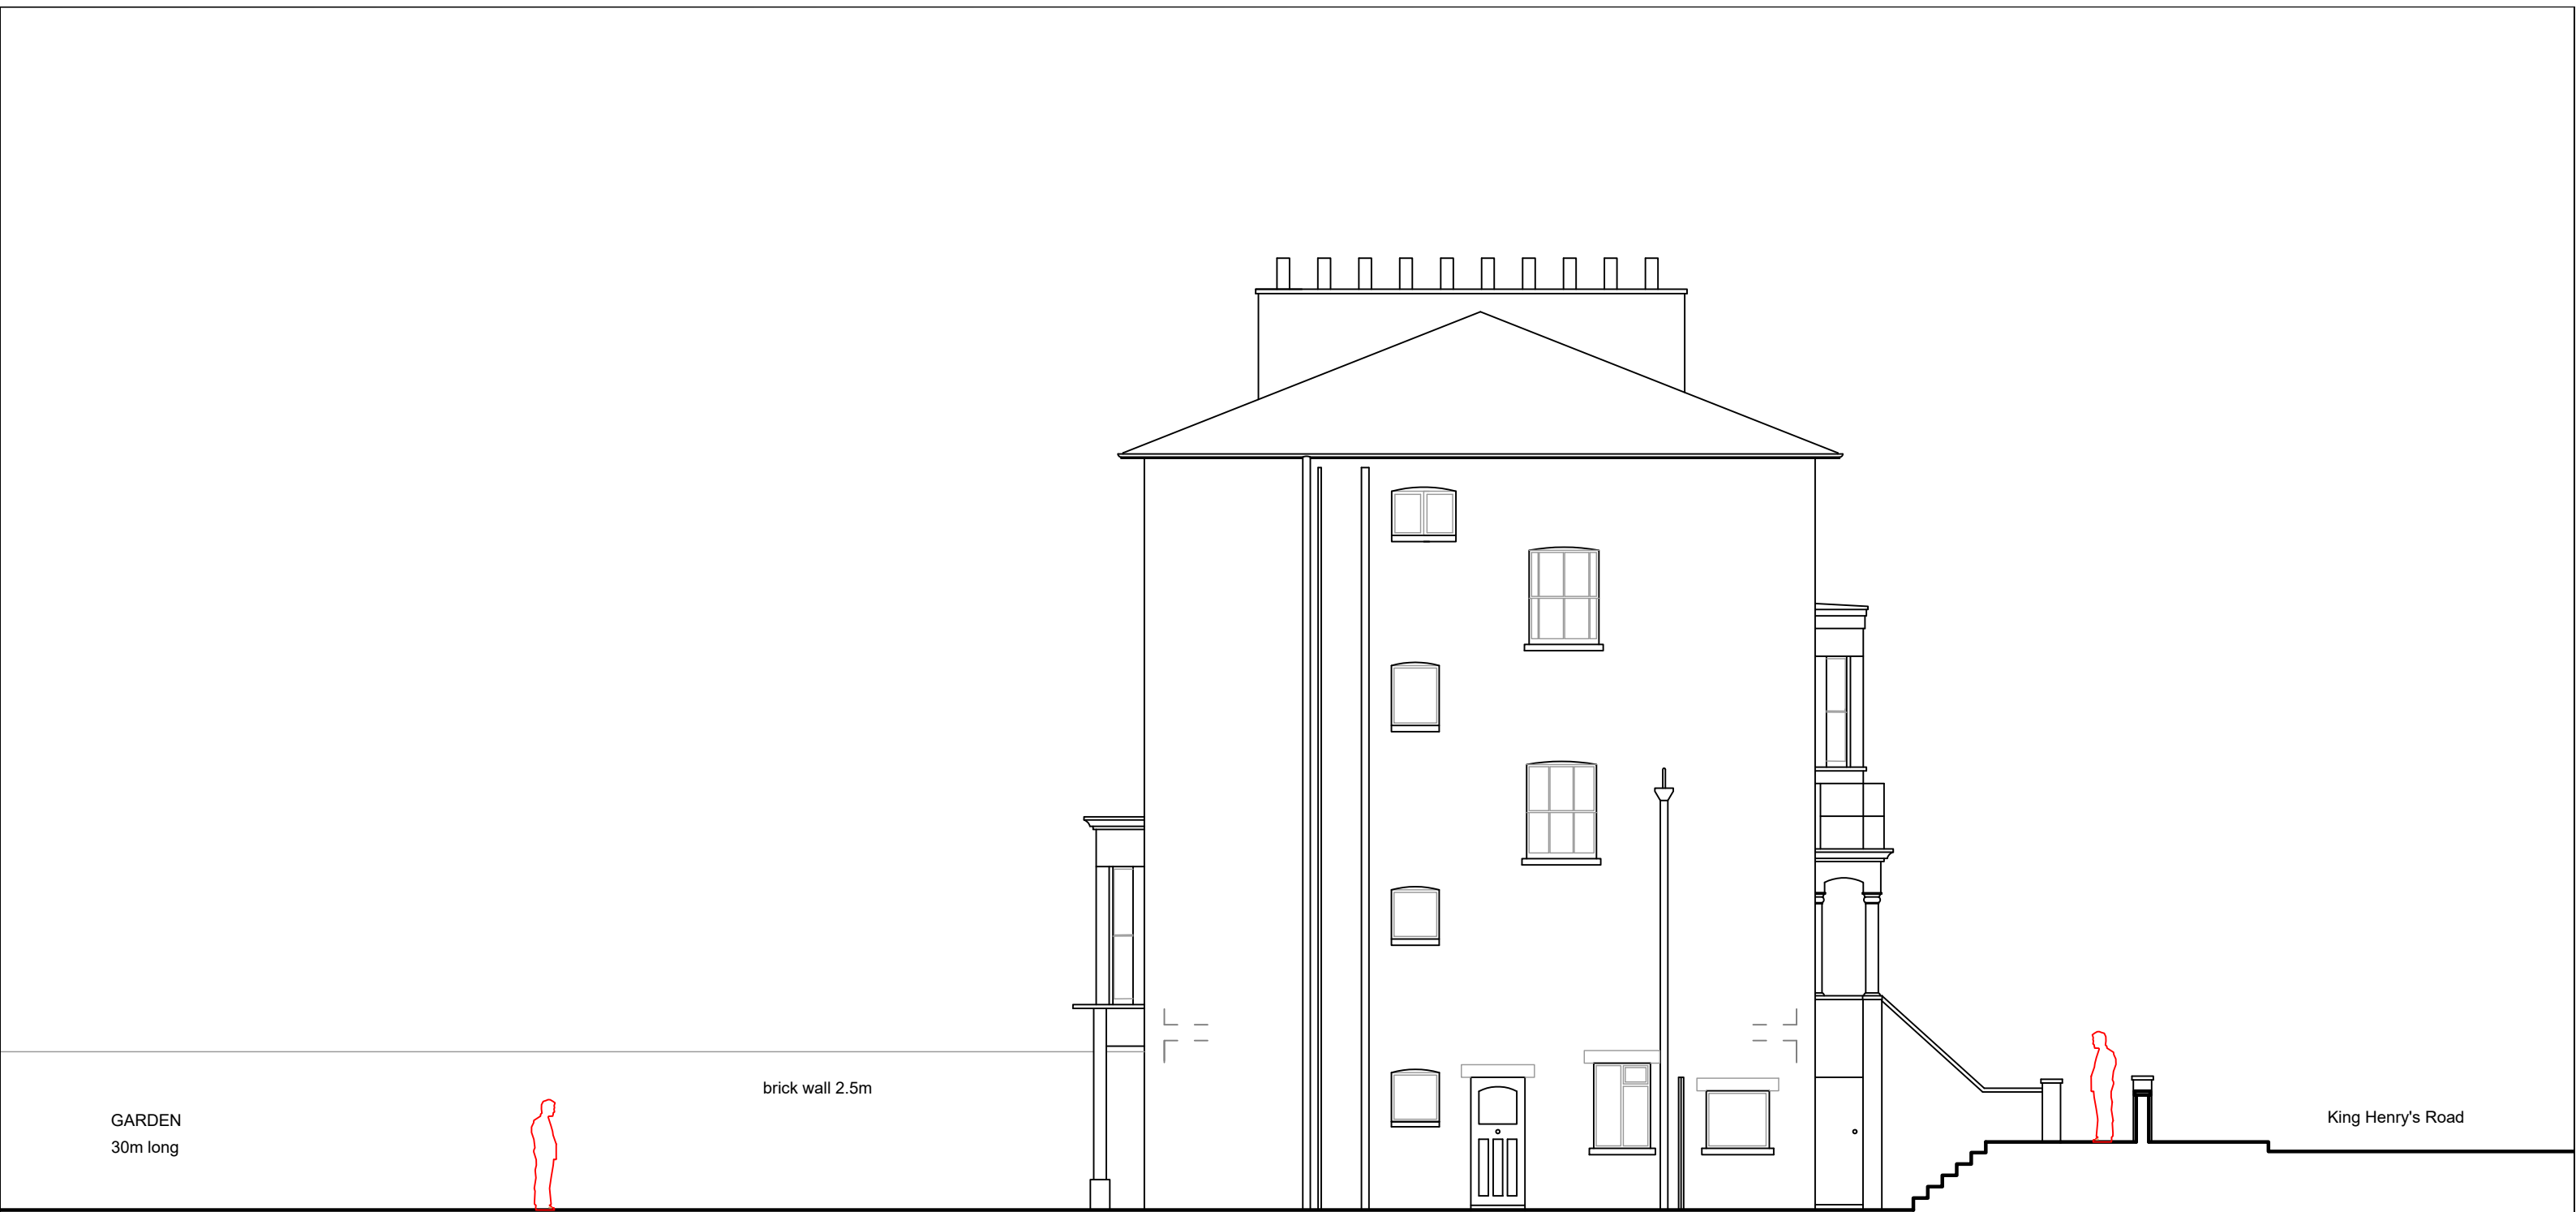

Existing Side Elevation



CLIENT		
Patrick & Jennifer Populorum		
PROJECT		
47a King Henry's Road NW3 3QR		
TITLE		
Existing Side Elevation		
DRAWN	CHECKED	APPROVED
FH		
DATE	SCALE	
May 2024	1 : 100 @ A3	
PLANNING		
DRAW. NO.		REV
2024-00-04		-