
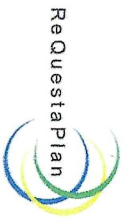


# 47a King Henry's Road NW/3 3QR BLOCK PLAN

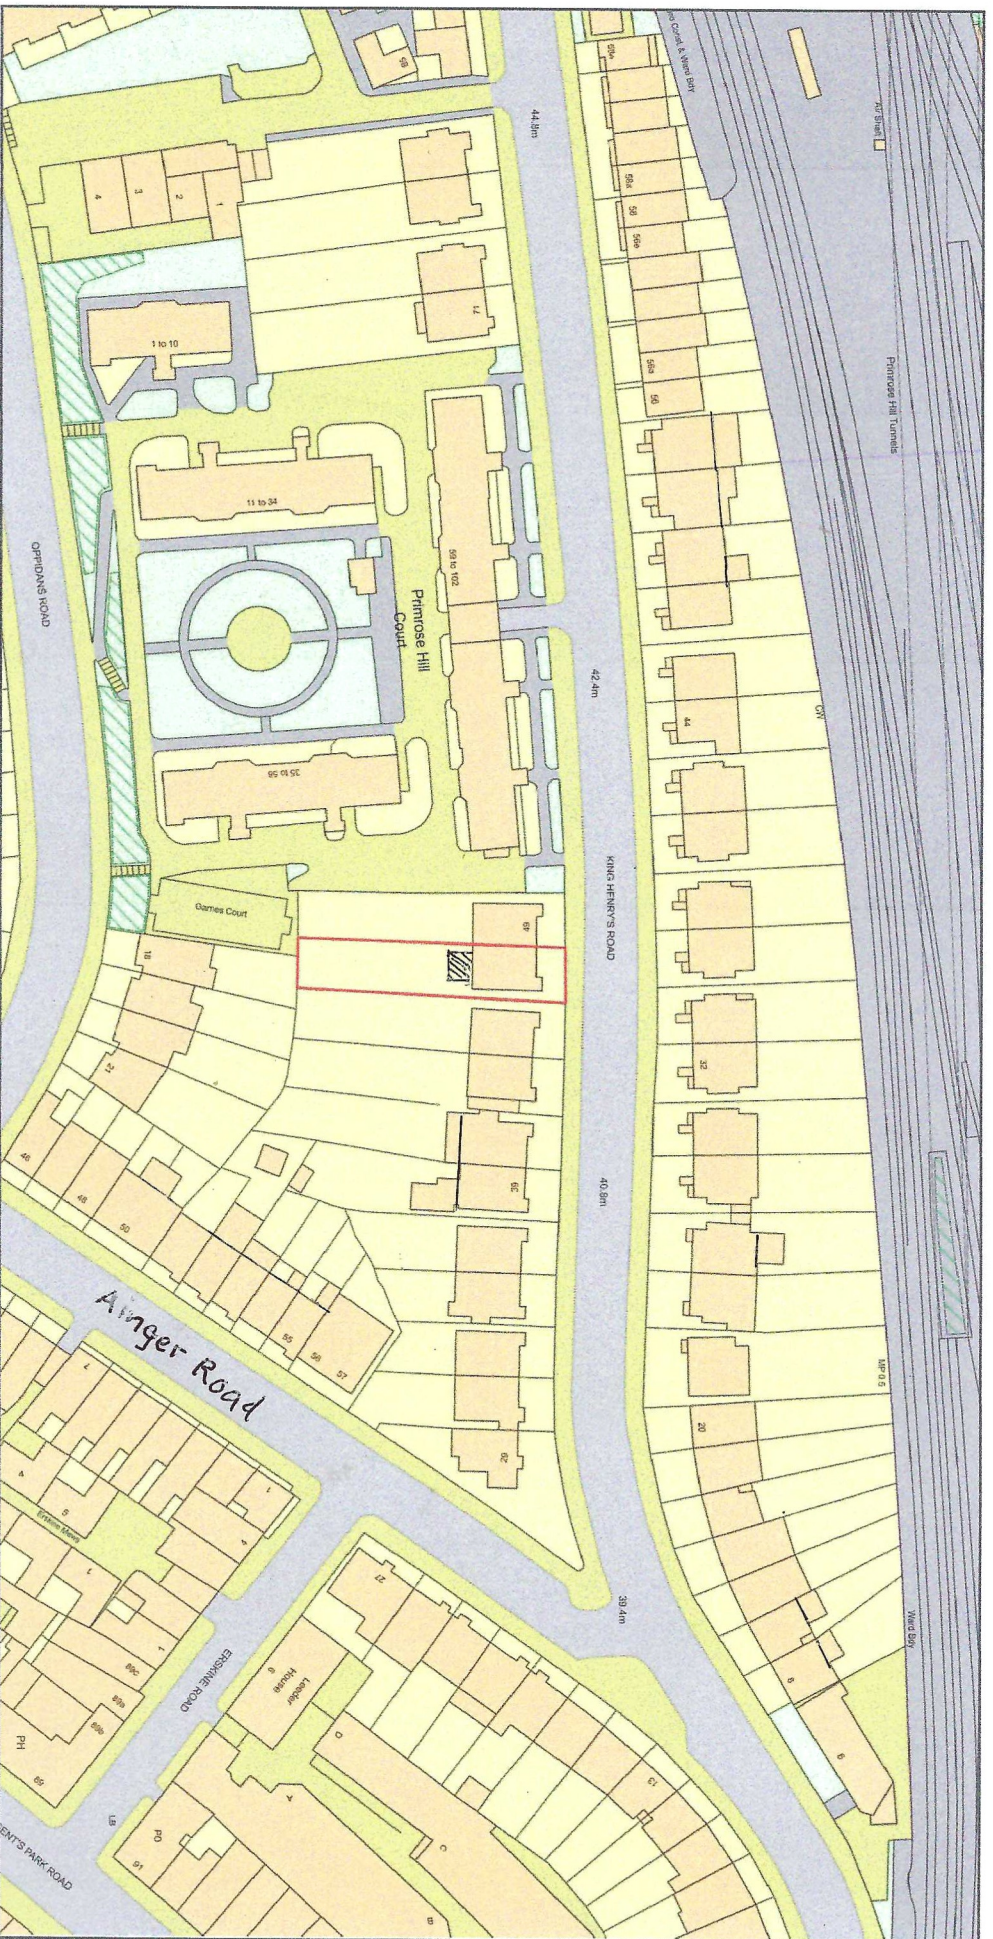

Plan Produced for: **FH**

Date Produced: 01 May 2024

Plan Reference Number: TORQM24122110338994

Scale: 1:1250 @ A4

© Crown copyright and database rights 2023 OS 100042766