



(EXISTING STATE)
 Platform 1- Existing Camera Locations
 Scale 1:250 at A1

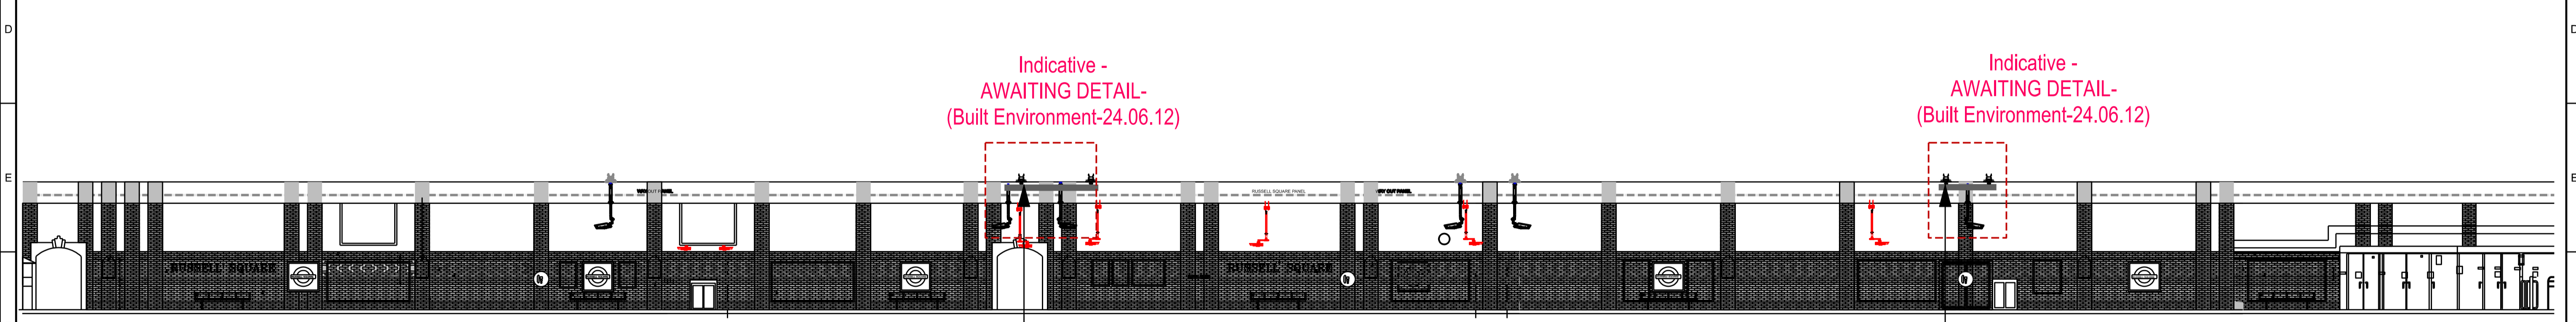

(INTERIM STATE)
 Platform 1- Proposed Camera Locations-(GAPS & PLU combined)
 Scale 1:250 at A1

Cameras fixed to suspended track spanning beneath vertical tiled bands

Cameras fixed to suspended track spanning beneath vertical tiled bands

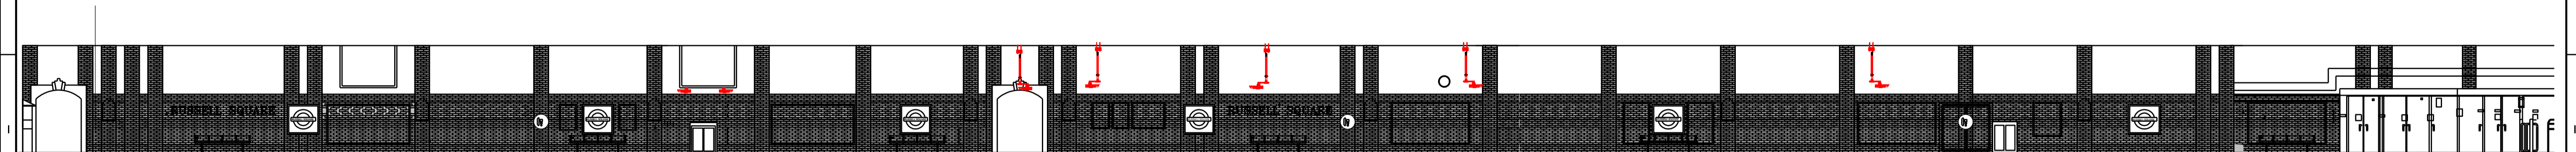


(END STATE)
 Platform 1- Proposed 'PLU Camera Locations'
 Scale 1:250 at A1

No 'Gaps' cameras to be shown on this elevation
 This elevation just to show PLU cameras only- as the 'End state'

Key plan

Notes:

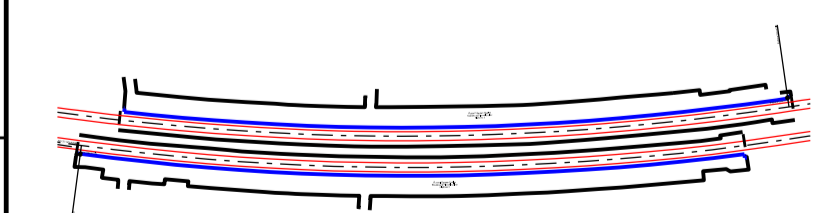

TFL RESTRICTED

Project		PLU OPO CCTV SYSTEM		Title		RUSSELL SQUARE STATION	
Originator		PANASONIC MARKETING EUROPE		Location		RUSSELL SQUARE STN	
Asset Classification		COMMUNICATIONS		Lifecycle		DETAILED DESIGN	
Suitability		S0 NON-VERIFIED DATA		Drawing Number		UIP3231-PMEU-COM-P053-DRG-RS-00102	
Rev		Date		Purpose / Description		Rev.	
P01.1		2024/06/19		FOR INFORMATION		P01.1	
Drawn		T. Checked		T. Approved		P. Approved	
Authorised							