
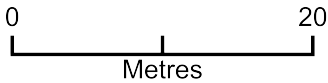


143 HAVERSTOCK HILL

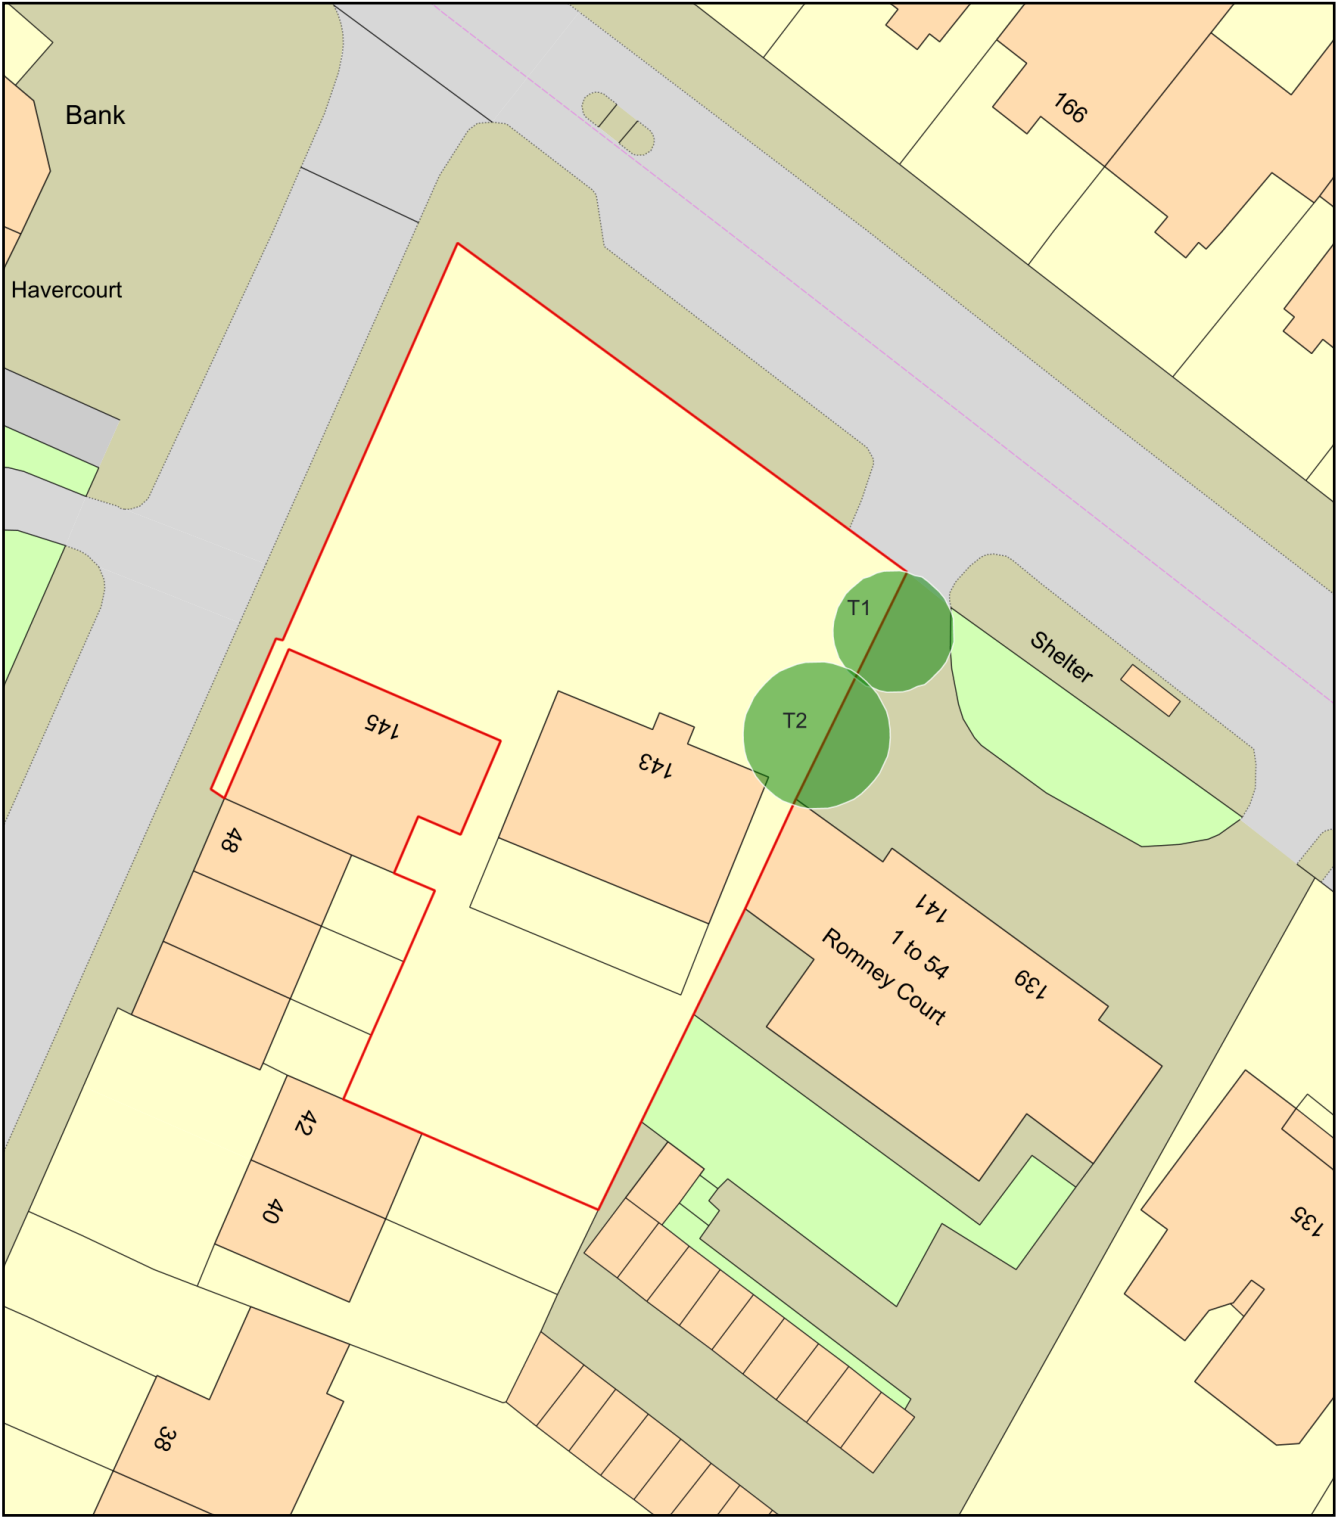

Plan Produced for: L.B.CAMDEN
Date Produced: 28 Jun 2024
Plan Reference Number: TQRQM24180112721681
Scale: 1:500 @ A4