




Window - w-01 Sash      Window - w-02 Sash      Window - w-03 Sash      Window - w-04 Sash      Window - w-05 Sash      Window - w-06 Sash      Window - w-07 Sash

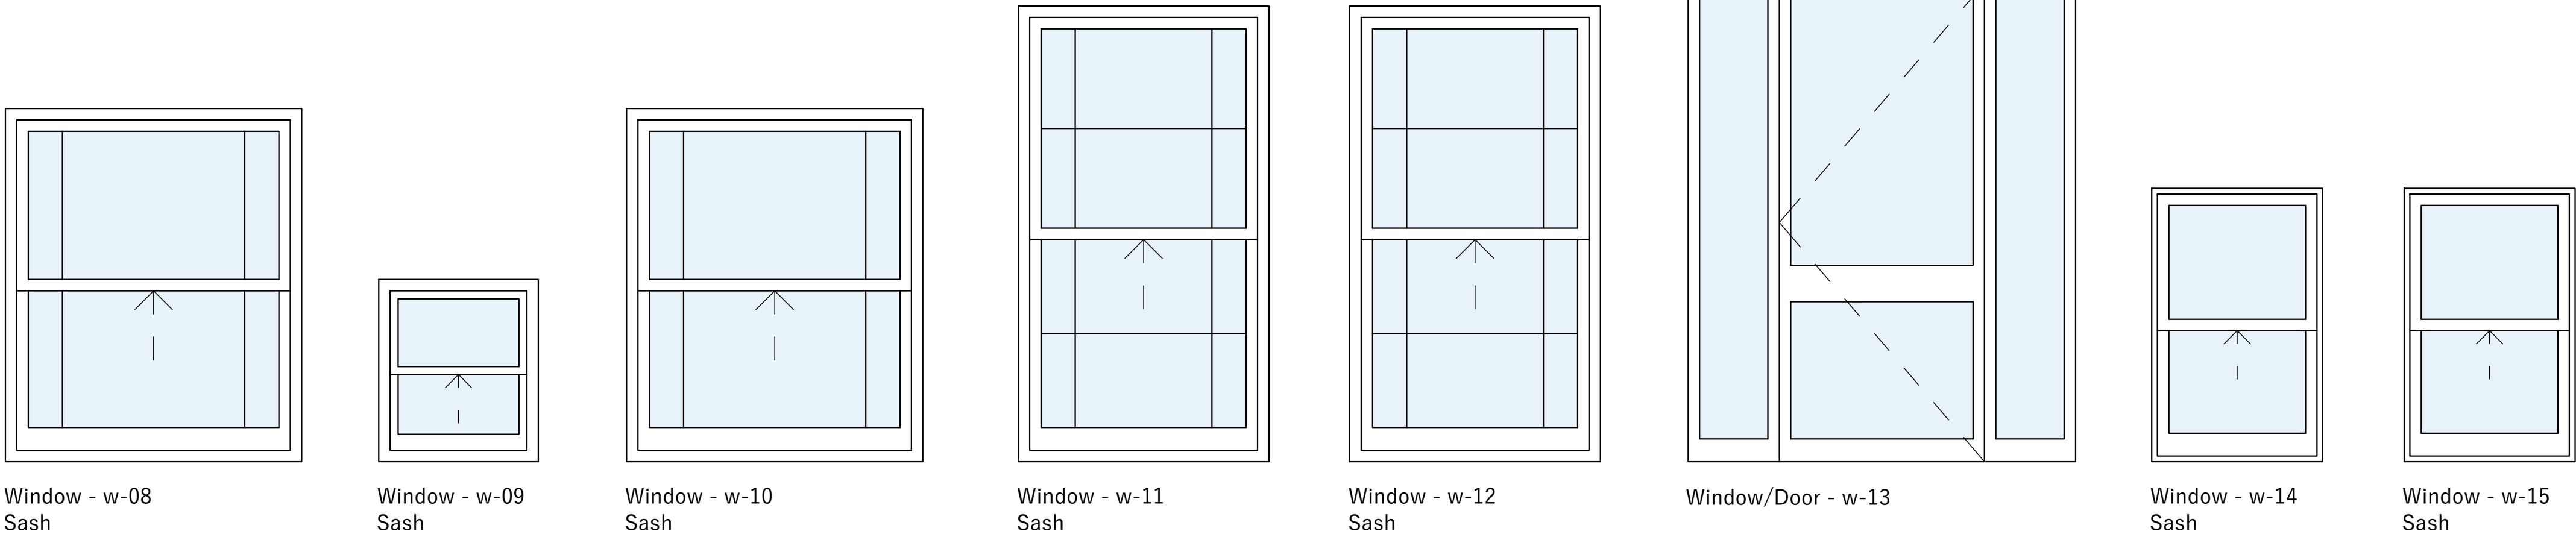

Window - w-08 Sash      Window - w-09 Sash      Window - w-10 Sash      Window - w-11 Sash      Window - w-12 Sash      Window/Door - w-13      Window - w-14 Sash      Window - w-15 Sash

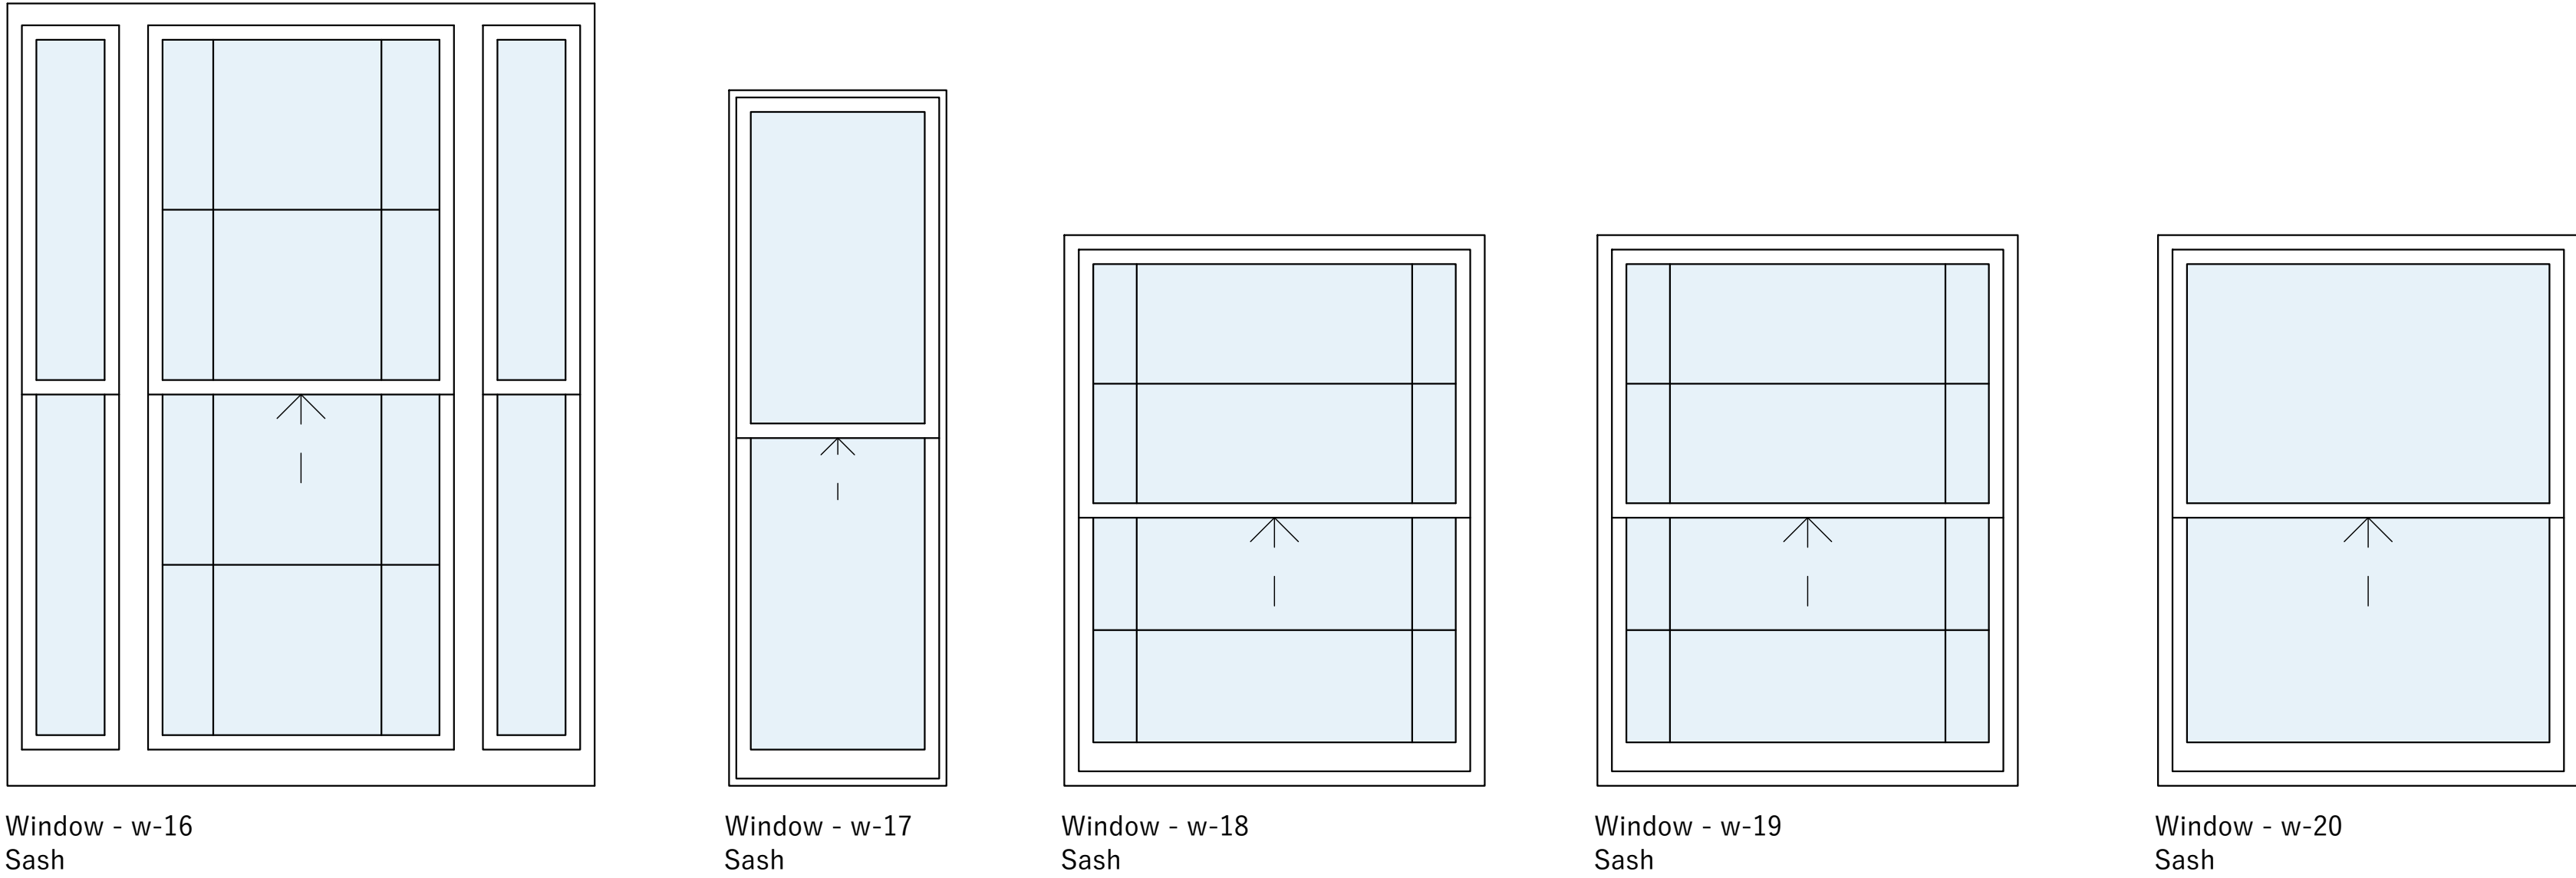

Window - w-16 Sash      Window - w-17 Sash      Window - w-18 Sash      Window - w-19 Sash      Window - w-20 Sash

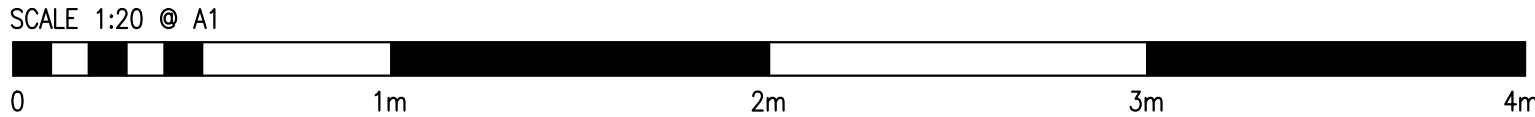

Notes:

Proposed windows are to be slimline timber vertical double glazed sliding sash (front) and standard timber vertical double glazed sliding sash (side & rear).

Notes

1. This drawing is copyright no part of this drawing to be copied unless written consent is given by the practice

2. Do not scale from this drawing. All discrepancies to be reported immediately to the project co-ordinator.

PLANNING

A	16.07.24	Updated to planning department comments	N.T.
Rev.	Date	Description	Name

NOTES:

Report all discrepancies, errors and omissions. Do not scale from this drawing. Verify all dimensions on site before commencing any work or preparing shop drawings. All materials, components and workmanship are to comply with all the relevant British Standards, Codes of Practice, and appropriate manufacturers recommendations. For all specialist work, see relevant drawings.

This drawing and design are copyright of ARCHWAY BUILDING CONSULTANCY.

IMPORTANT

All drawings are to be read in conjunction with materials and workmanship and finishes schedules. The contractor is to advise on structural stability for works and strength of construction. The contractor is to provide setting out drawings prior to commencement. All drawings are to be submitted for approval to Archway Building Consultancy.

ARCHWAY BUILDING CONSULTANCY

3RD FLOOR, THE NEWS BUILDING  
3 LONDON BRIDGE STREET  
SE1 9SG  
TELEPHONE 07534964166  
Email : Enquiries@Archwaybc.co.uk

Project

209 BELSIZE ROAD  
LONDON  
NW6 4AB

drawn	N.T.	rev	A
date	12.06.24	scale	1:20 @ A1
Title			
PROPOSED WINDOW SCHEDULE			
0437	58	102	