

NOTES

This drawing is the property of Urban Design Build. Copyright is reserved & this drawing is issued on the condition that it is not copied, reproduced, retained or disclosed to any unauthorised person, either wholly or in part, without our consent.

This drawing is prepared solely for design and planning submission purposes. It is not intended or suitable for either Building Regulation or Construction purposes and should not be used for such.



All discrepancies to be reported to designers
Read drawings in conjunction with relevant information.

REV	DATE	NOTES

Property 11 College Lane	
Clients Alan Marsh	
Drawing Proposed Plans	
Date 24/5/24	Scale 1:100 @ A3
Drawing No. CL03	Rev. B



84 George Crescent, London N10 1AN
07966 441317
info@urbandesignbuild.co.uk
www.urbandesignbuild.co.uk

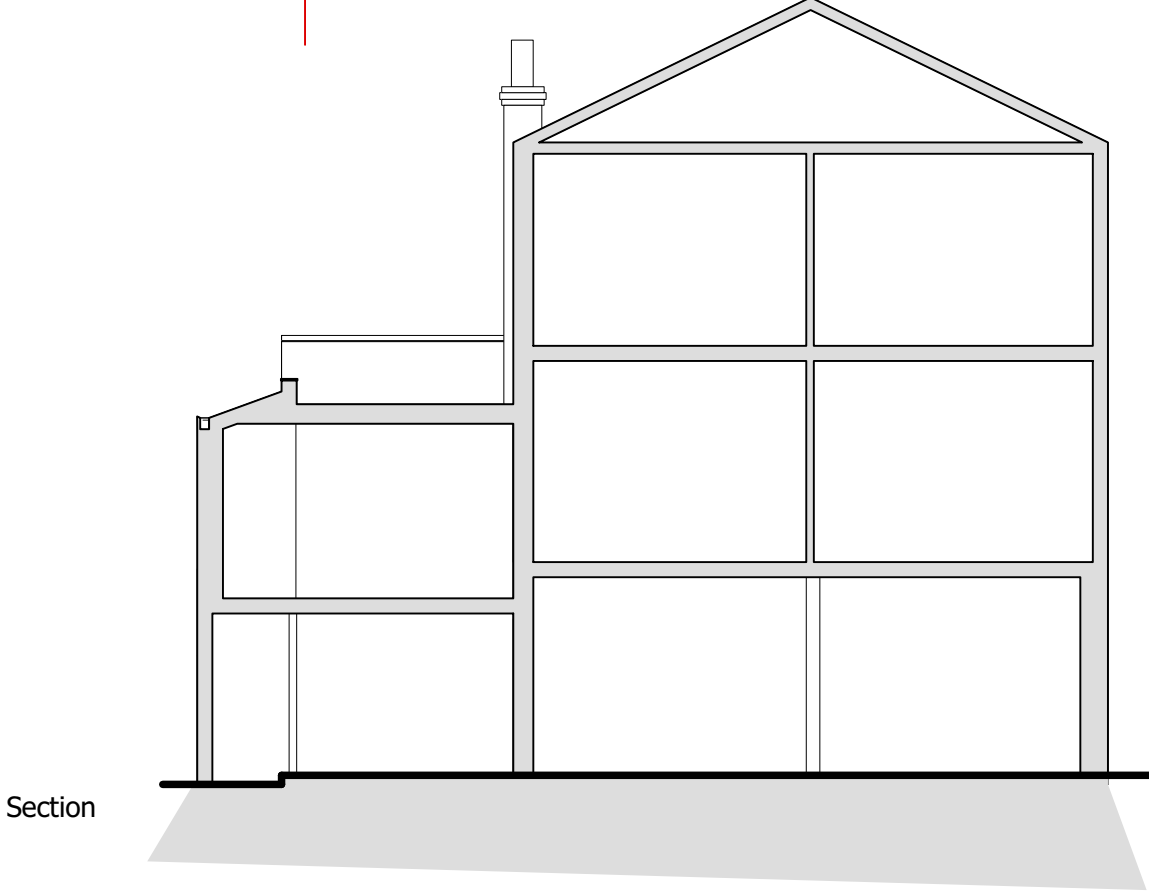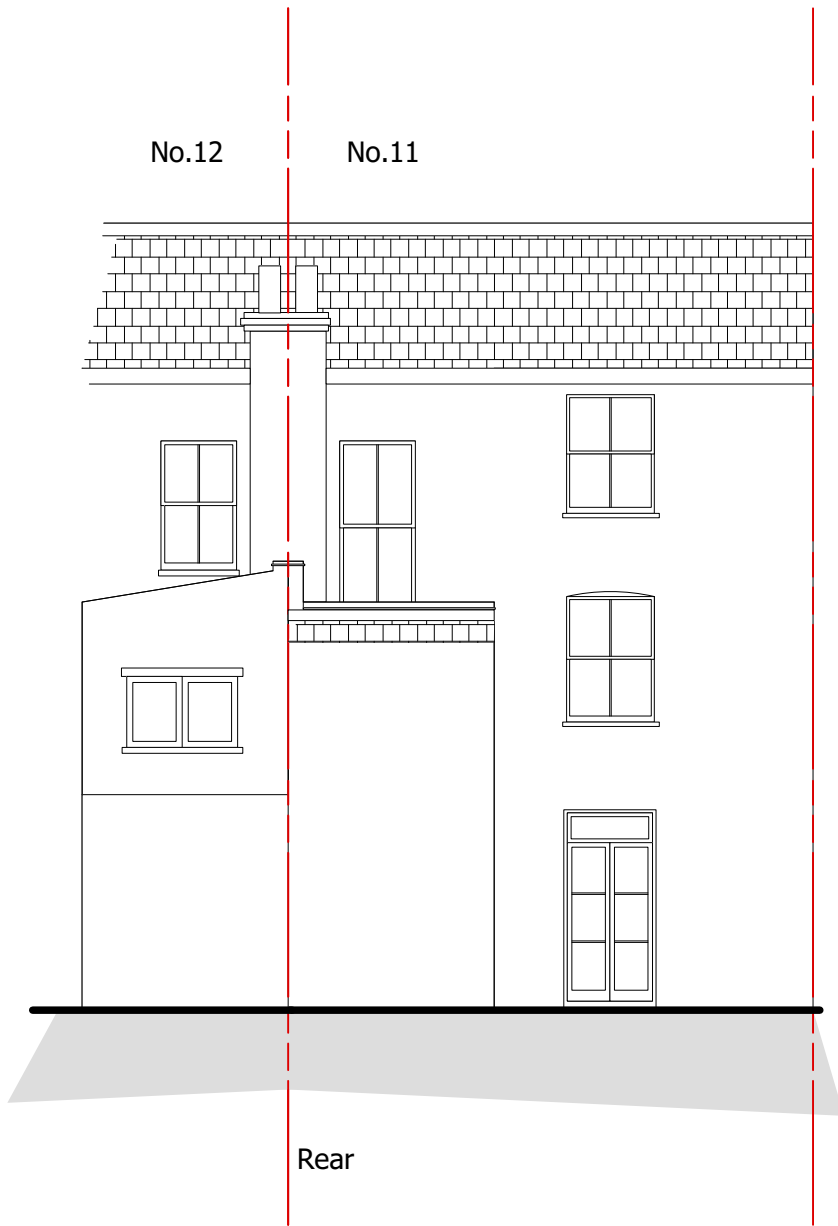

NOTES

This drawing is the property of Urban Design Build. Copyright is reserved & this drawing is issued on the condition that it is not copied, reproduced, retained or disclosed to any unauthorised person, either wholly or in part, without our consent.

This drawing is prepared solely for design and planning submission purposes. It is not intended or suitable for either Building Regulation or Construction purposes and should not be used for such.

All discrepancies to be reported to designers
Read drawings in conjunction with relevant information.

REV	DATE	NOTES

Property 11 College Lane	
Clients Alan Marsh	
Drawing Proposed Elevations and Section	
Date 24/5/24	Scale 1:100 @ A3
Drawing No. CL04	Rev. B



84 George Crescent, London N10 1AN
07966 441317
info@urbandesignbuild.co.uk
www.urbandesignbuild.co.uk