


71 GREENCROFT GARDENS NW6 3LJ

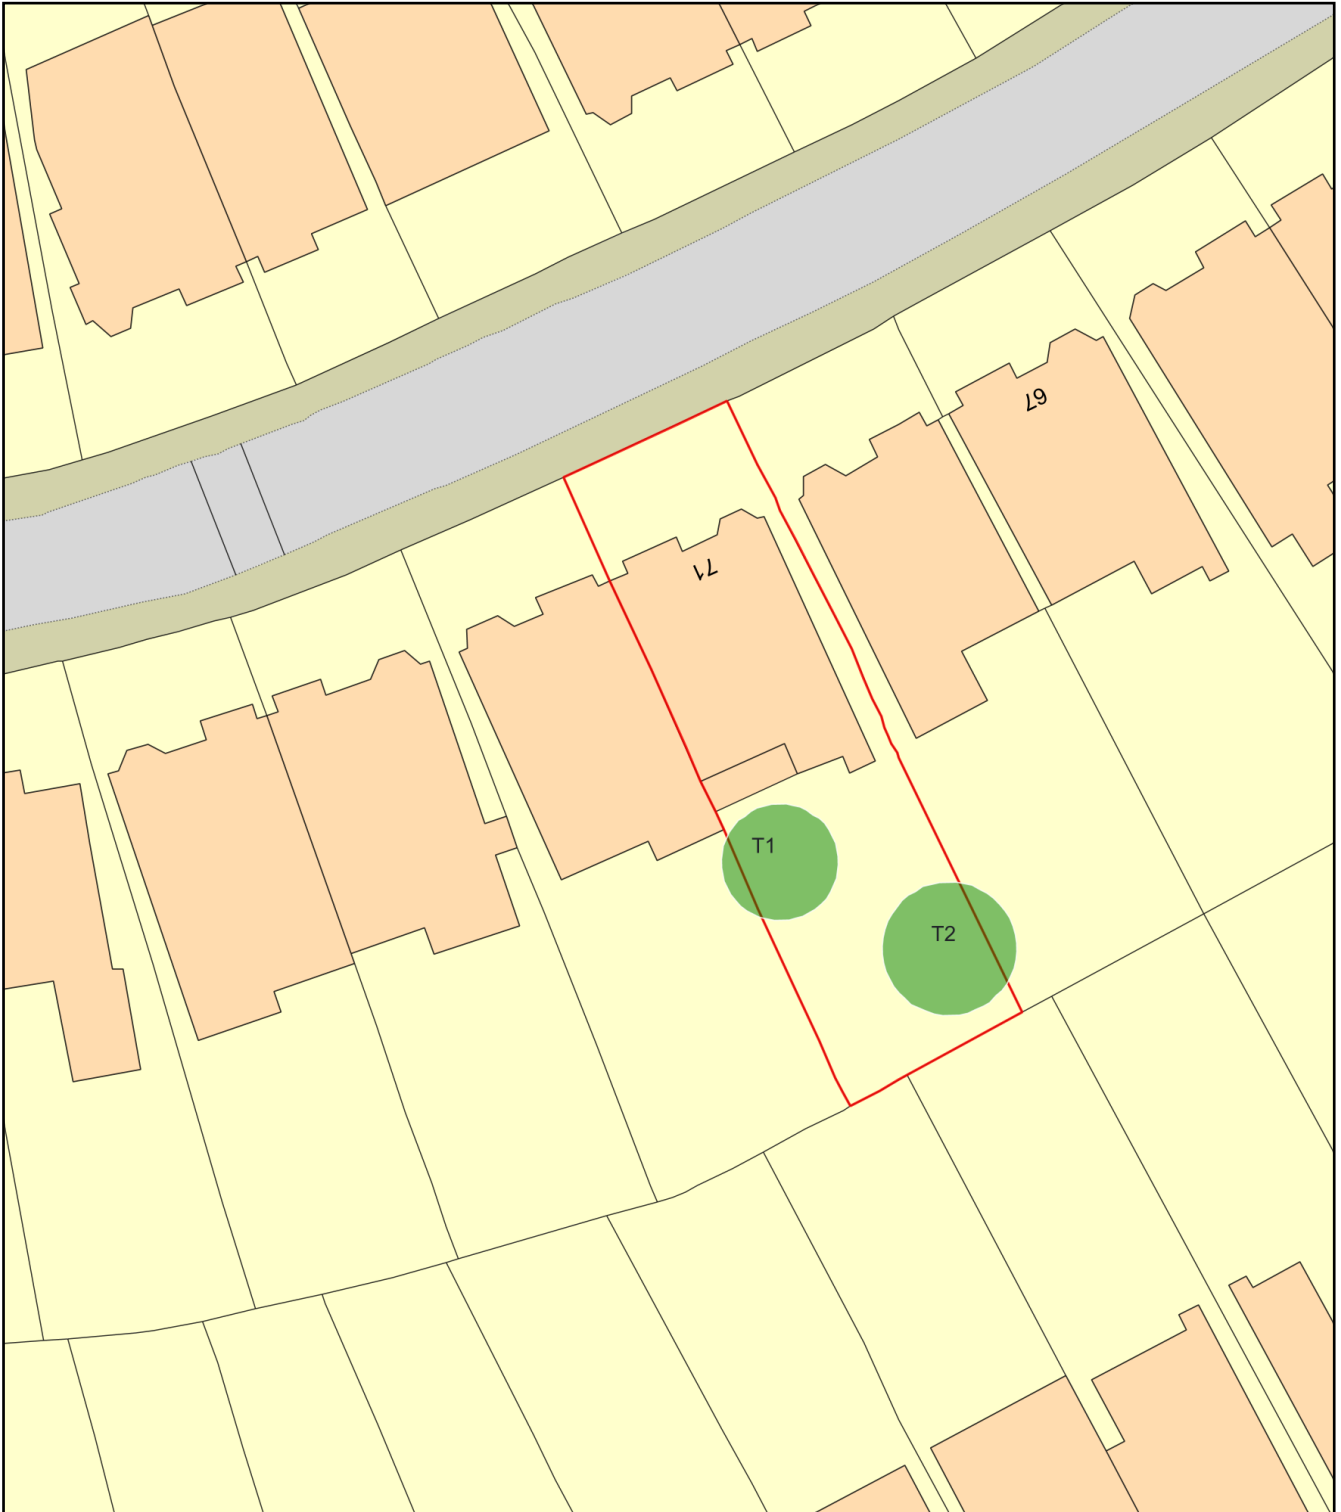

0 20
Metres



Plan Produced for: L.B.CAMDEN

Date Produced: 17 Jul 2024

Plan Reference Number: TQRQM24199145722440

Scale: 1:500 @ A4