




Elizabeth Mews

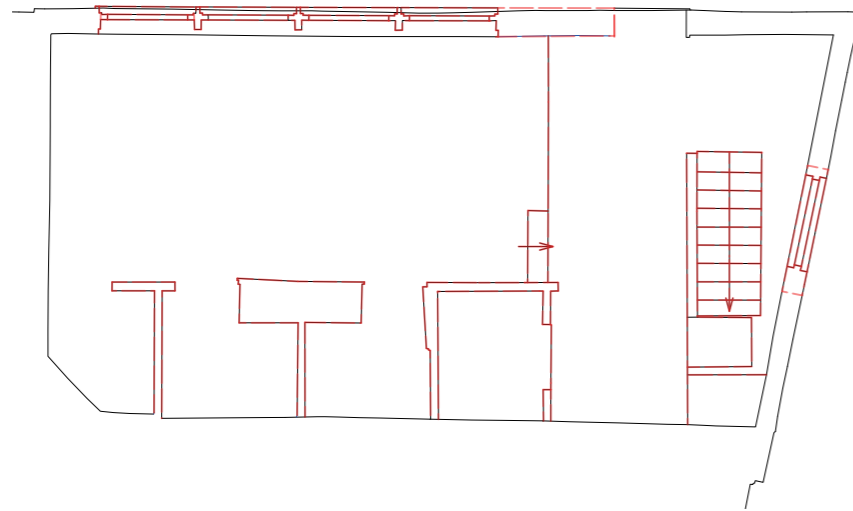

Demolition Ground Floor Plan
42.2 sqm.

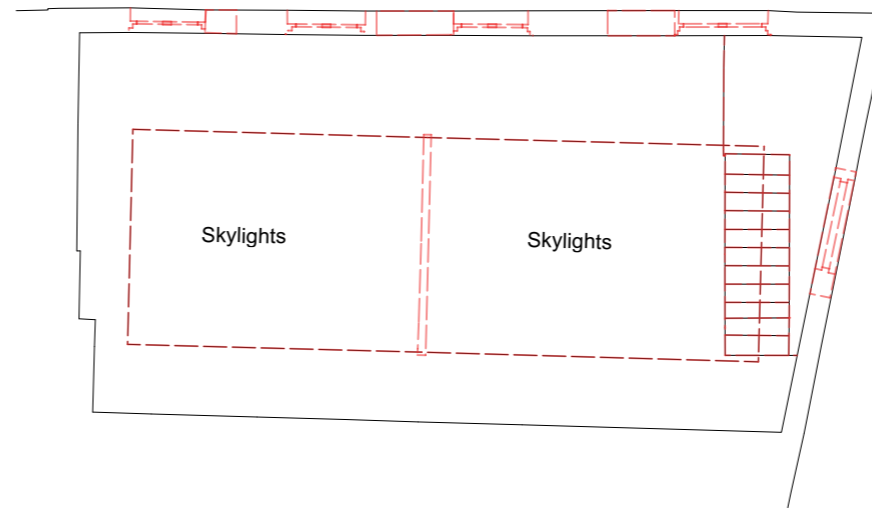

Demolition First Floor Plan
42.2 sqm.

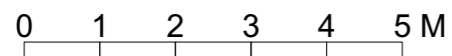

Rev Date Details By

Charlton Brown
Architecture & Interiors

The Belvedere, 2 Back Lane, Hampstead, London, NW3 1HL
Telephone +44(0)20 7794 1234
Email office@charltonbrown.com
Website www.charltonbrown.com

Client
Mr Rohan Sherlock

Project
27 Elizabeth Mews



Drawing Title
Demolition Floor Plans

Date	Drawn	Checked
22/06/2022	TG	NL

Scale
1:100 @ A3


Issue Status
Planning

Project Number	Drawing Number	Revision
21026	PR-110	

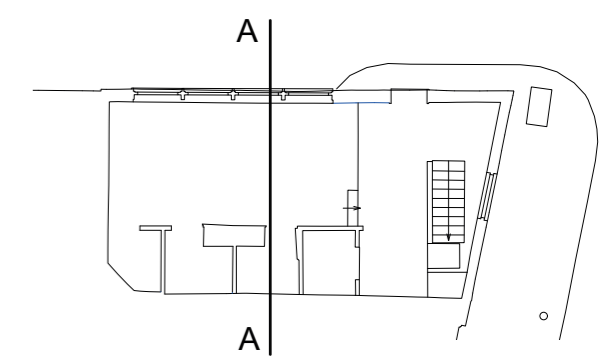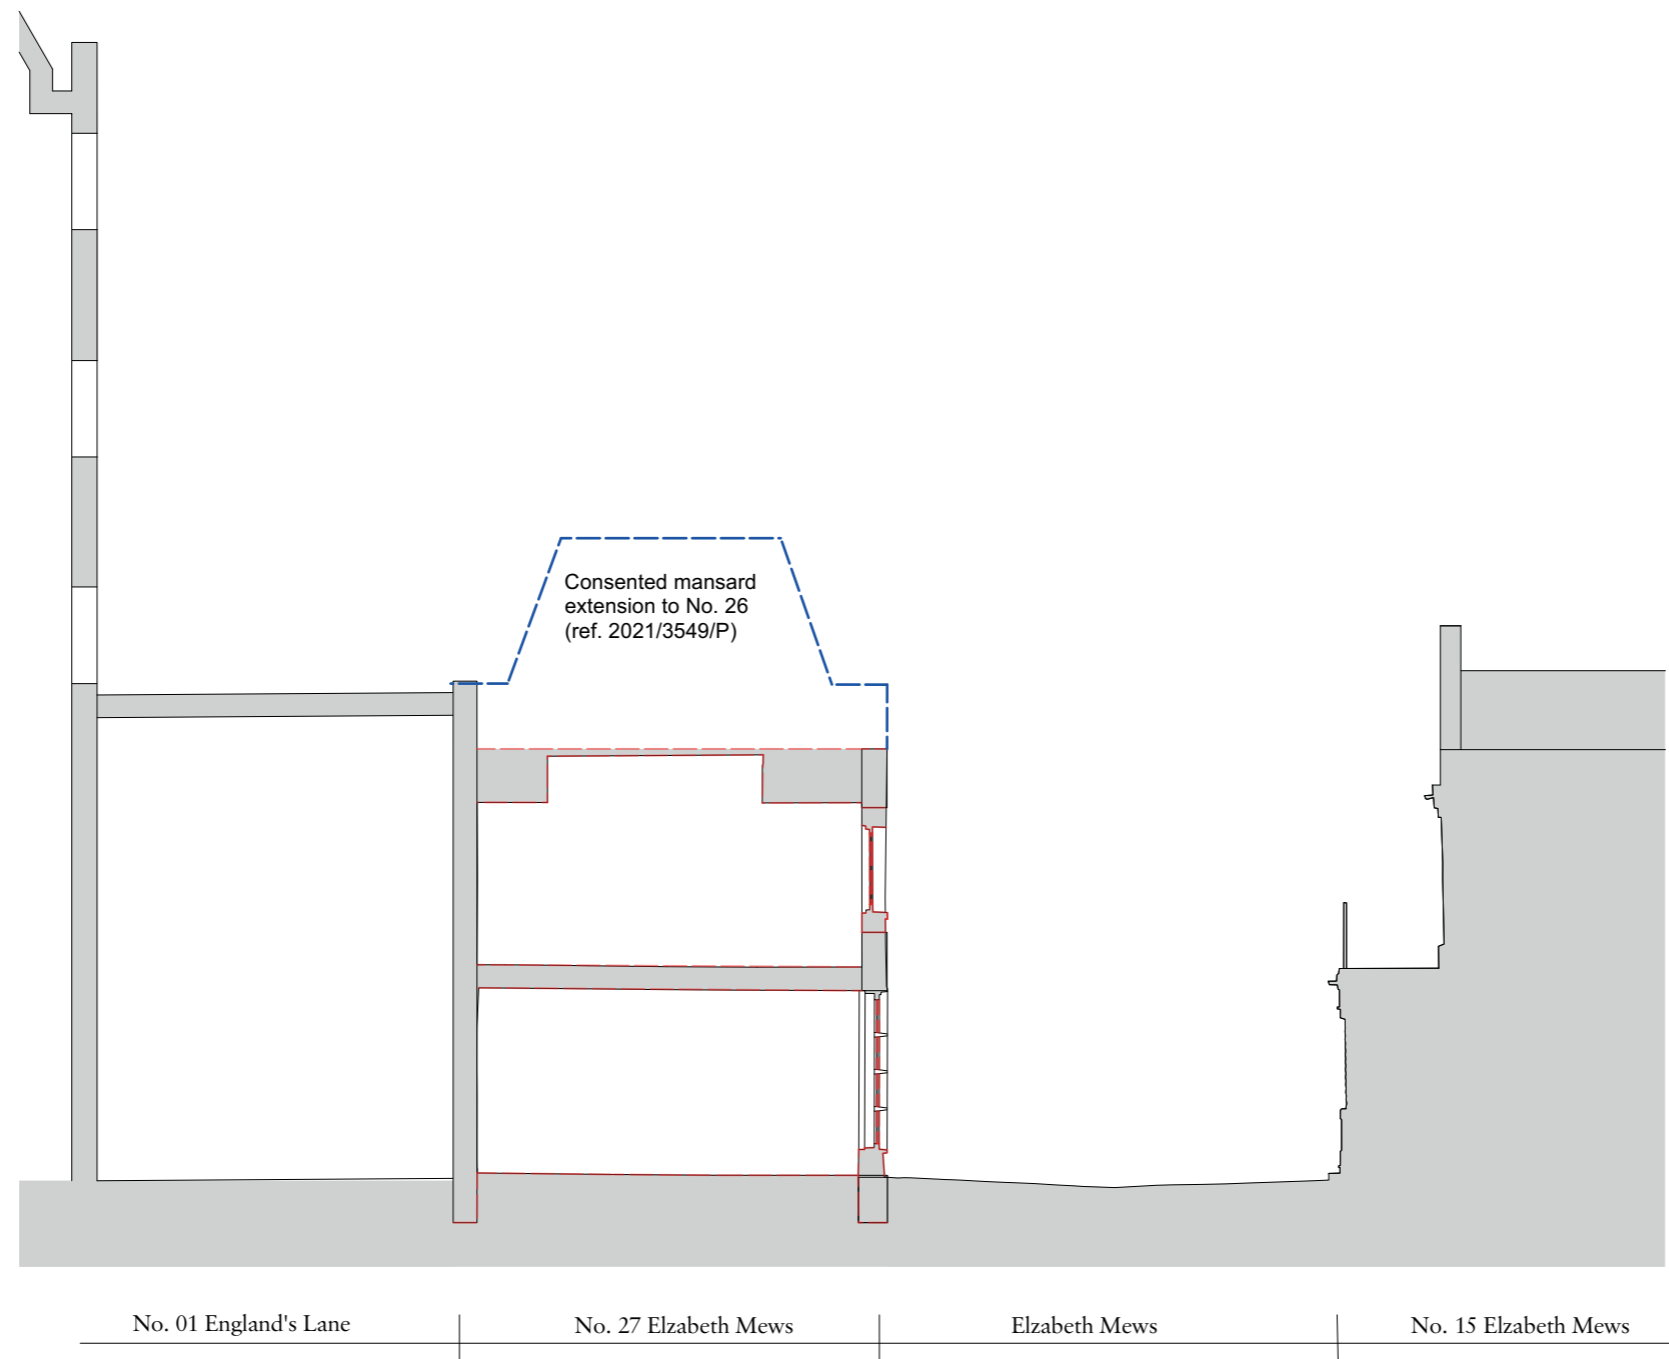

Location plan
n.t.s

Demolition Section AA

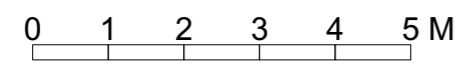

Rev	Date	Details	By
-----	------	---------	----

**Charlton Brown
Architecture & Interiors**

The Belvedere, 2 Back Lane, Hampstead, London, NW3 1HL
 Telephone +44(0)20 7794 1234
 Email office@charltonbrown.com
 Website www.charltonbrown.com

Client
Mr Rohan Sherlock

Project
27 Elizabeth Mews

Drawing Title
Demolition Section AA

Date	Drawn	Checked
22/06/2022	TG	NL


Scale
1:100 @ A3

Issue Status
Planning

Project Number	Drawing Number	Revision
21026	PR-111	



NW

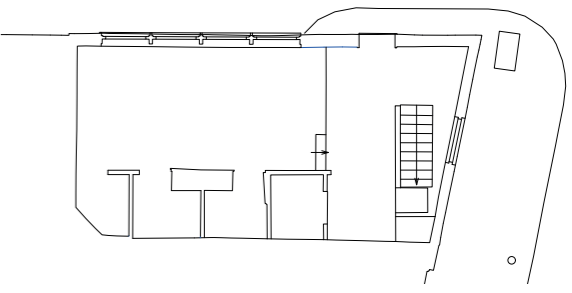

Location plan
n.t.s

Consented mansard extension to No. 26 (ref. 2021/3549/P)

Rev Date Details By

**Charlton Brown
Architecture & Interiors**

The Belvedere, 2 Back Lane, Hampstead, London, NW3 1HL
 Telephone +44(0)20 7794 1234
 Email office@charltonbrown.com
 Website www.charltonbrown.com

Client
Mr Rohan Sherlock

Project
27 Elizabeth Mews

Drawing Title
Demolition Elevation NW

Date 22/06/2022 Drawn TG Checked NL


Scale
1:100 @ A3


Issue Status
Planning

Project Number 21026 Drawing Number PR-112 Revision

1A Elizabeth Mews | Primrose Gardens | No. 27 Elizabeth Mews | No. 26 Elizabeth Mews


Demolition Elevation NW

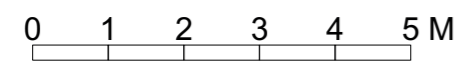

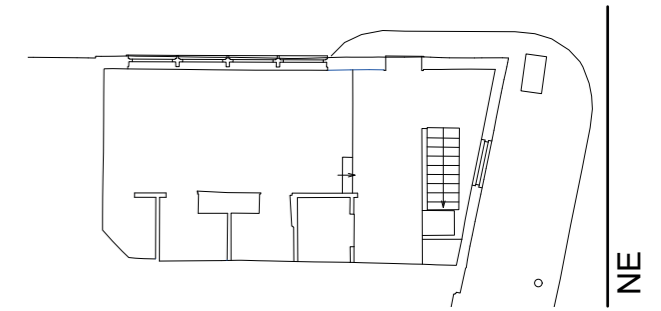

Location plan
n.t.s

Demolition Elevation NE

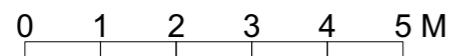

Rev	Date	Details	By
-----	------	---------	----

Charlton Brown Architecture & Interiors

The Belvedere, 2 Back Lane, Hampstead, London, NW3 1HL
 Telephone +44(0)20 7794 1234
 Email office@charltonbrown.com
 Website www.charltonbrown.com

Client
Mr Rohan Sherlock

Project
27 Elizabeth Mews

Drawing Title
Demolition Elevation NE

Date	Drawn	Checked
22/06/2022	TG	NL

Scale
1:100 @ A3

Issue Status
Planning

Project Number	Drawing Number	Revision
21026	PR-113	