




Existing Section BB 1:50

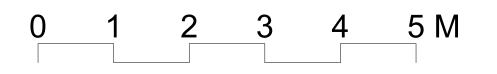

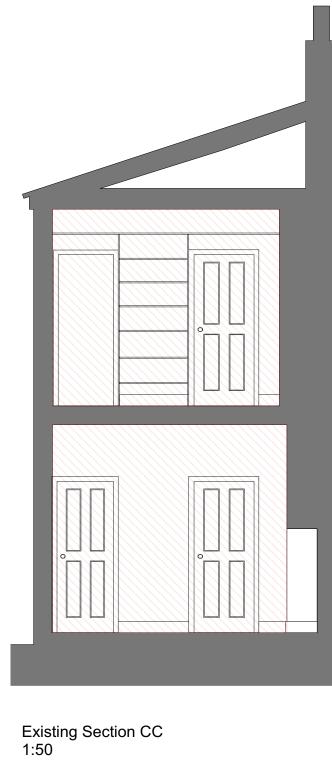

1:50

	Title EXISTING SECTIONS BB, CC			Sheet size A3	Notes	
	Byron Villas	RIBA stage	3	Scale 1:50	<ul><li>&gt; All dimension</li><li>&gt; All discrepant</li></ul>	
	<sup>Client</sup> Kaush Dhanji	Status	PL/	ANNING	>	to the archited DO NOT SC Copyright res
1	Drawing number 109-PR-GA-07	Revision		Date Jun 2024		

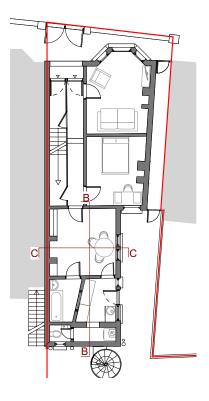



## Partitions to be demolished

Joinery to be removed

ions to be verified on site by the contractor ancies or ommissions must be reported tect immediately. 3CALE. reserved.

Lethega Design

INTERIORS ARCHITECTURE & MORE mob: 07772400173 www.instagram.com/lemega\_design/ lemegadesign.com tanya@lemegadesign.com