



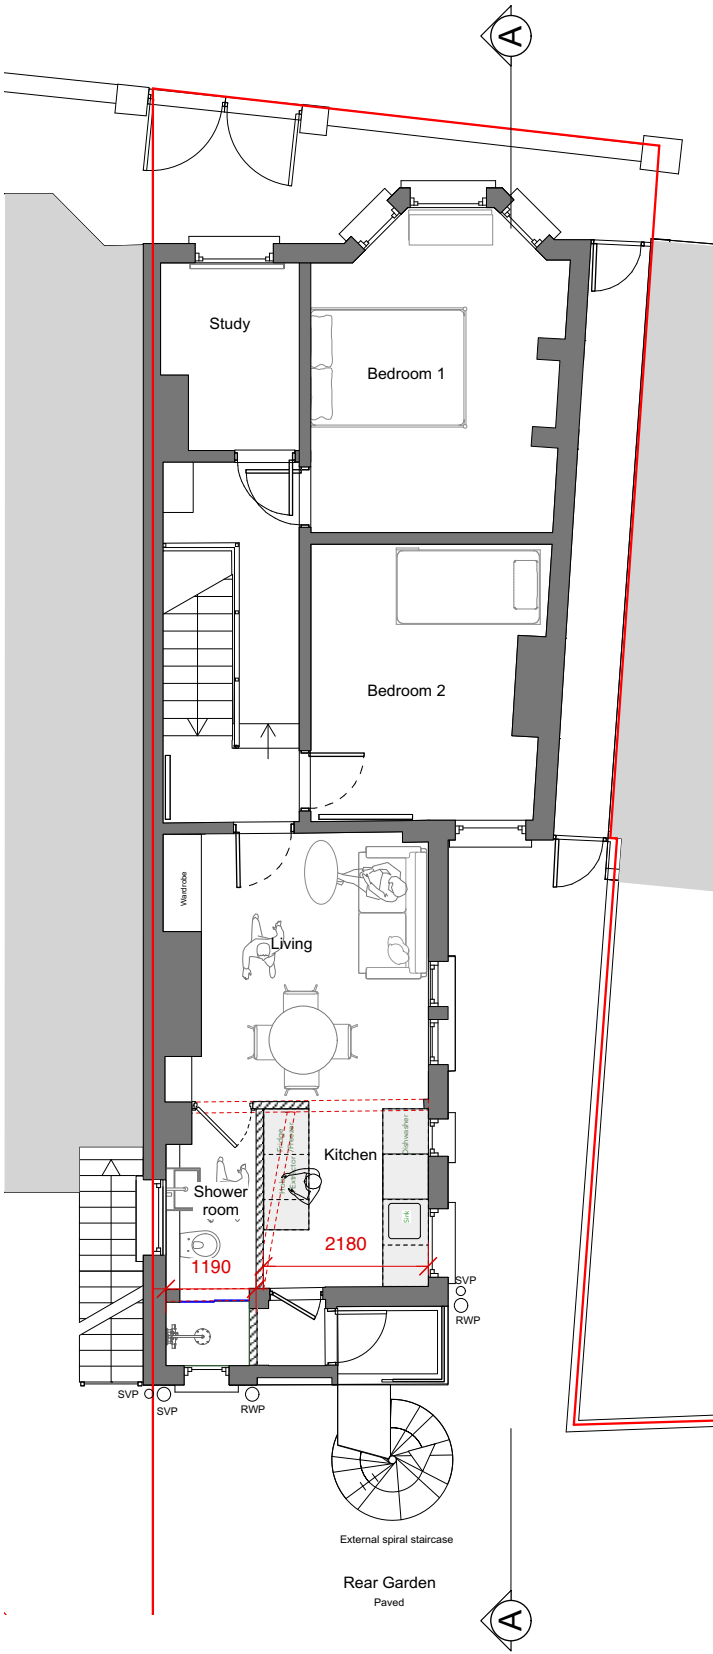

North

Proposed 1F Plan - Flat 2
1:100

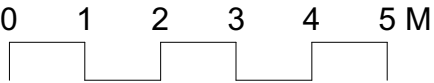

- Walls to be demolished
- New partitions

Title		PROPOSED 1F PLAN		Sheet size		A3	
Project		Byron Villas		RIBA stage		3	
				Scale		1:100	
Client		Kaush Dhanji		Status		PLANNING	
Drawing number		109-PR-GA-02		Revision		A	
				Date		Jun 2024	

- Notes
- > All dimensions to be verified on site by the contractor
 - > All discrepancies or omissions must be reported to the architect immediately.
 - > DO NOT SCALE.
 - > Copyright reserved.

LeMega Design
INTERIORS ARCHITECTURE & MORE
mob: 07772400173
www.instagram.com/lemega_design/
lemegadesign.com
tanya@lemegadesign.com