


Proposed Section BB 1:50

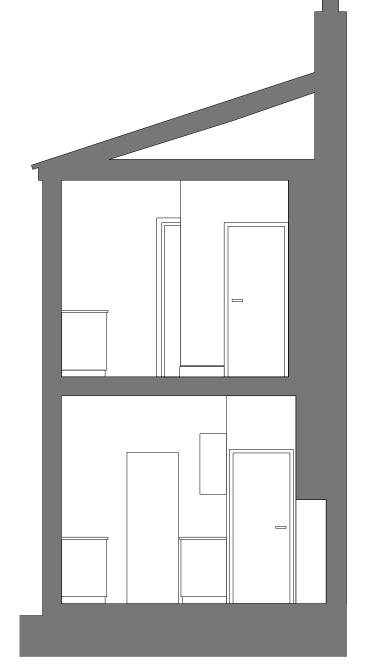

Proposed Section CC 1:50

PROPOSED SECTIONS BB, CC

Byron Villas

Drawing number 109-PR-GA-08

^{Client} Kaush Dhanji

No	tes
>	All dimensions to be verified on site by the contractor
	All discrepancies or ommissions must be reported
	to the architect immediately.
>	DO NOT SCALE.
_	Conveight recorded

Sheet size A3

Scale 1:50

Date Jun 2024

PLANNING

Le Nega Design
INTERIORS ARCHITECTURE & MORE

mob: 07772400173 www.instagram.com/lemega_design/ lemegadesign.com tanya@lemegadesign.com

