

Scale: 1:1250,



10b Branch Place
 London N1 5PH
 p: 0207 686 3445
 e: info@scenarioarchitecture.com
 w: www.scenarioarchitecture.com

Project Name:
Project Name

Client:
Chris & Shanti Thomas

Site Location:
**126 St Pancras Way London
 NW1 9NB United Kingdom**

Drawing not to be used other than the purpose for which it was prepared. It's supplied without liability for errors or omissions. All dimensions are to be checked on site. This drawing is to be read in conjunction with all other drawings. Notes on this drawing will apply to all other drawings where a similar position exists.

Scale @ A4
1:1250

Project No.
176



Drawing Name
Location Plan

Drawing Number

LO-A-01

Rev

01

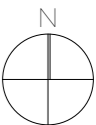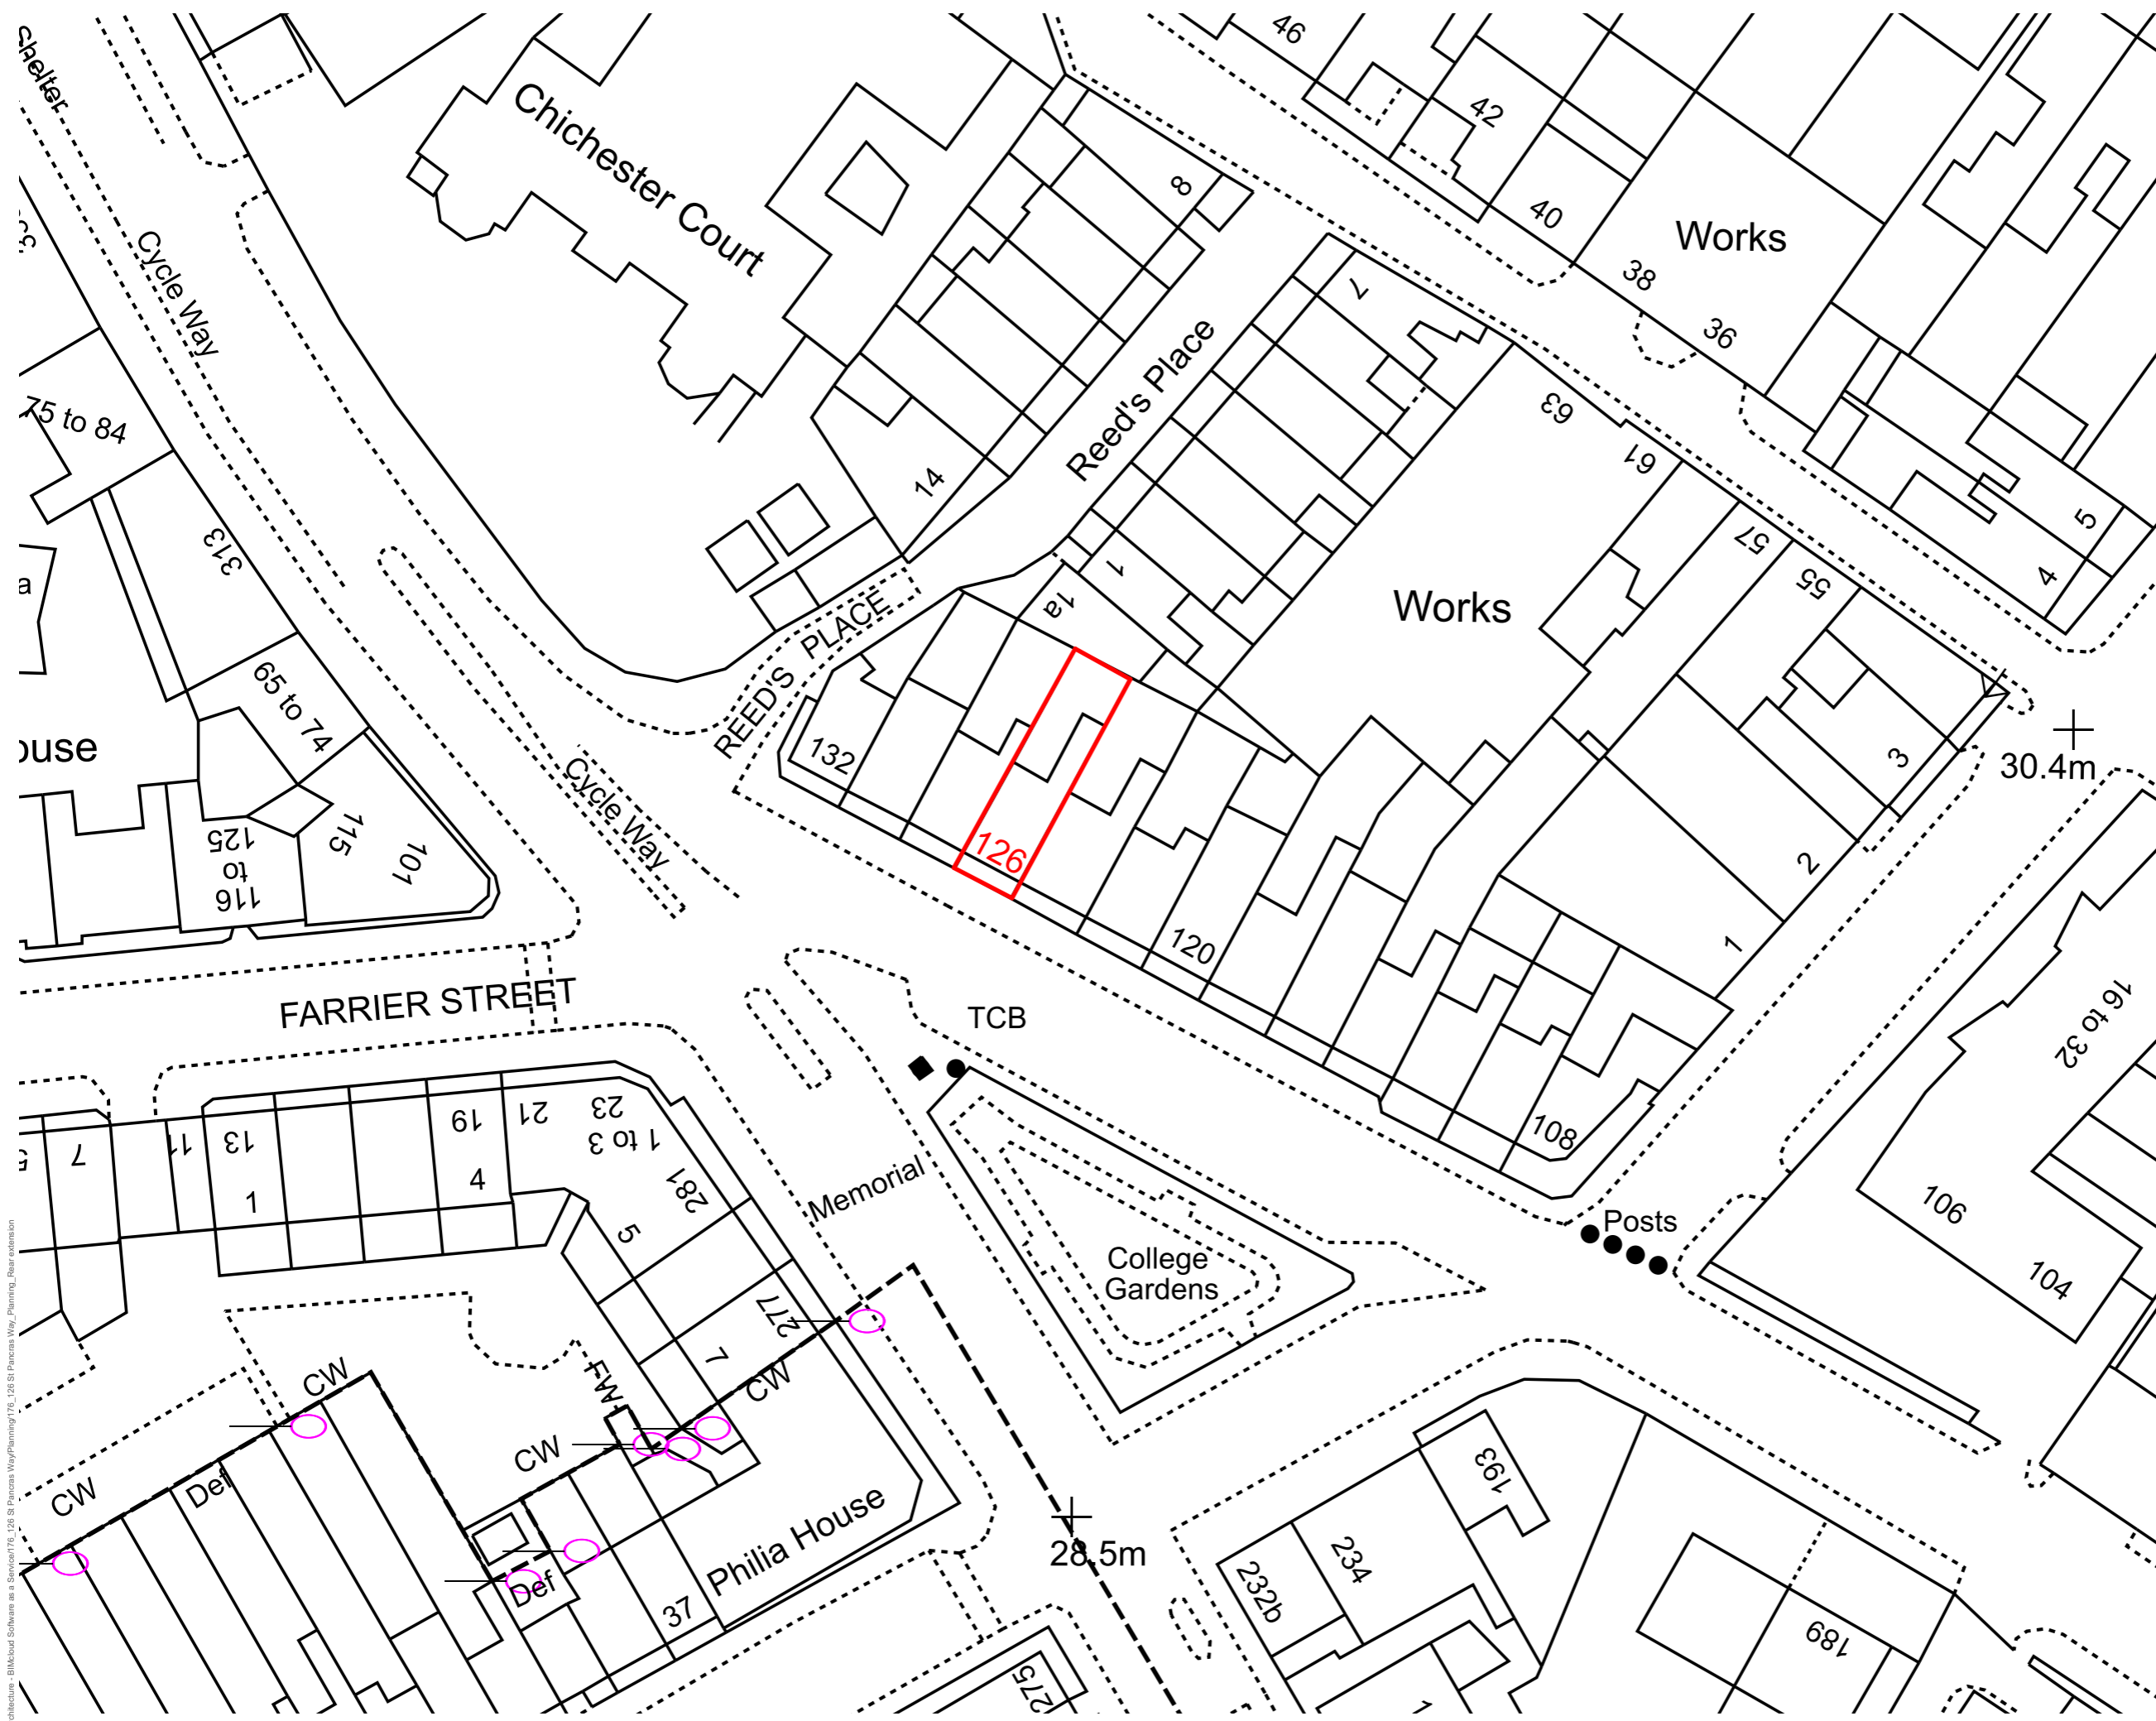

SCALE 1:500
0 10 20m



10b Branch Place
London N1 5PH
p: 0207 686 3445
e: info@scenarioarchitecture.com
w: www.scenarioarchitecture.com

Project Name:
Project Name

Client:
Chris & Shanti Thomas

Site Location:
**126 St Pancras Way
London NW1 9NB
United Kingdom**

Drawing not to be used other than the purpose for which it was prepared. It's supplied without liability for errors or omissions. Do not scale from the drawing. All dimensions are to be checked on site. This drawing is to be read in conjunction with all other drawings. Notes on this drawing will apply to all other drawings where a similar position exists.

Scale @ A3
1:500

Project No.
176

Drawing Name
Block Plan

Drawing Number
LO-A-02

Rev
01

BIMcloud: scenarioarchitecture - BIMcloud Software as a Service/176_126 St Pancras Way_Planning_Rear extension