
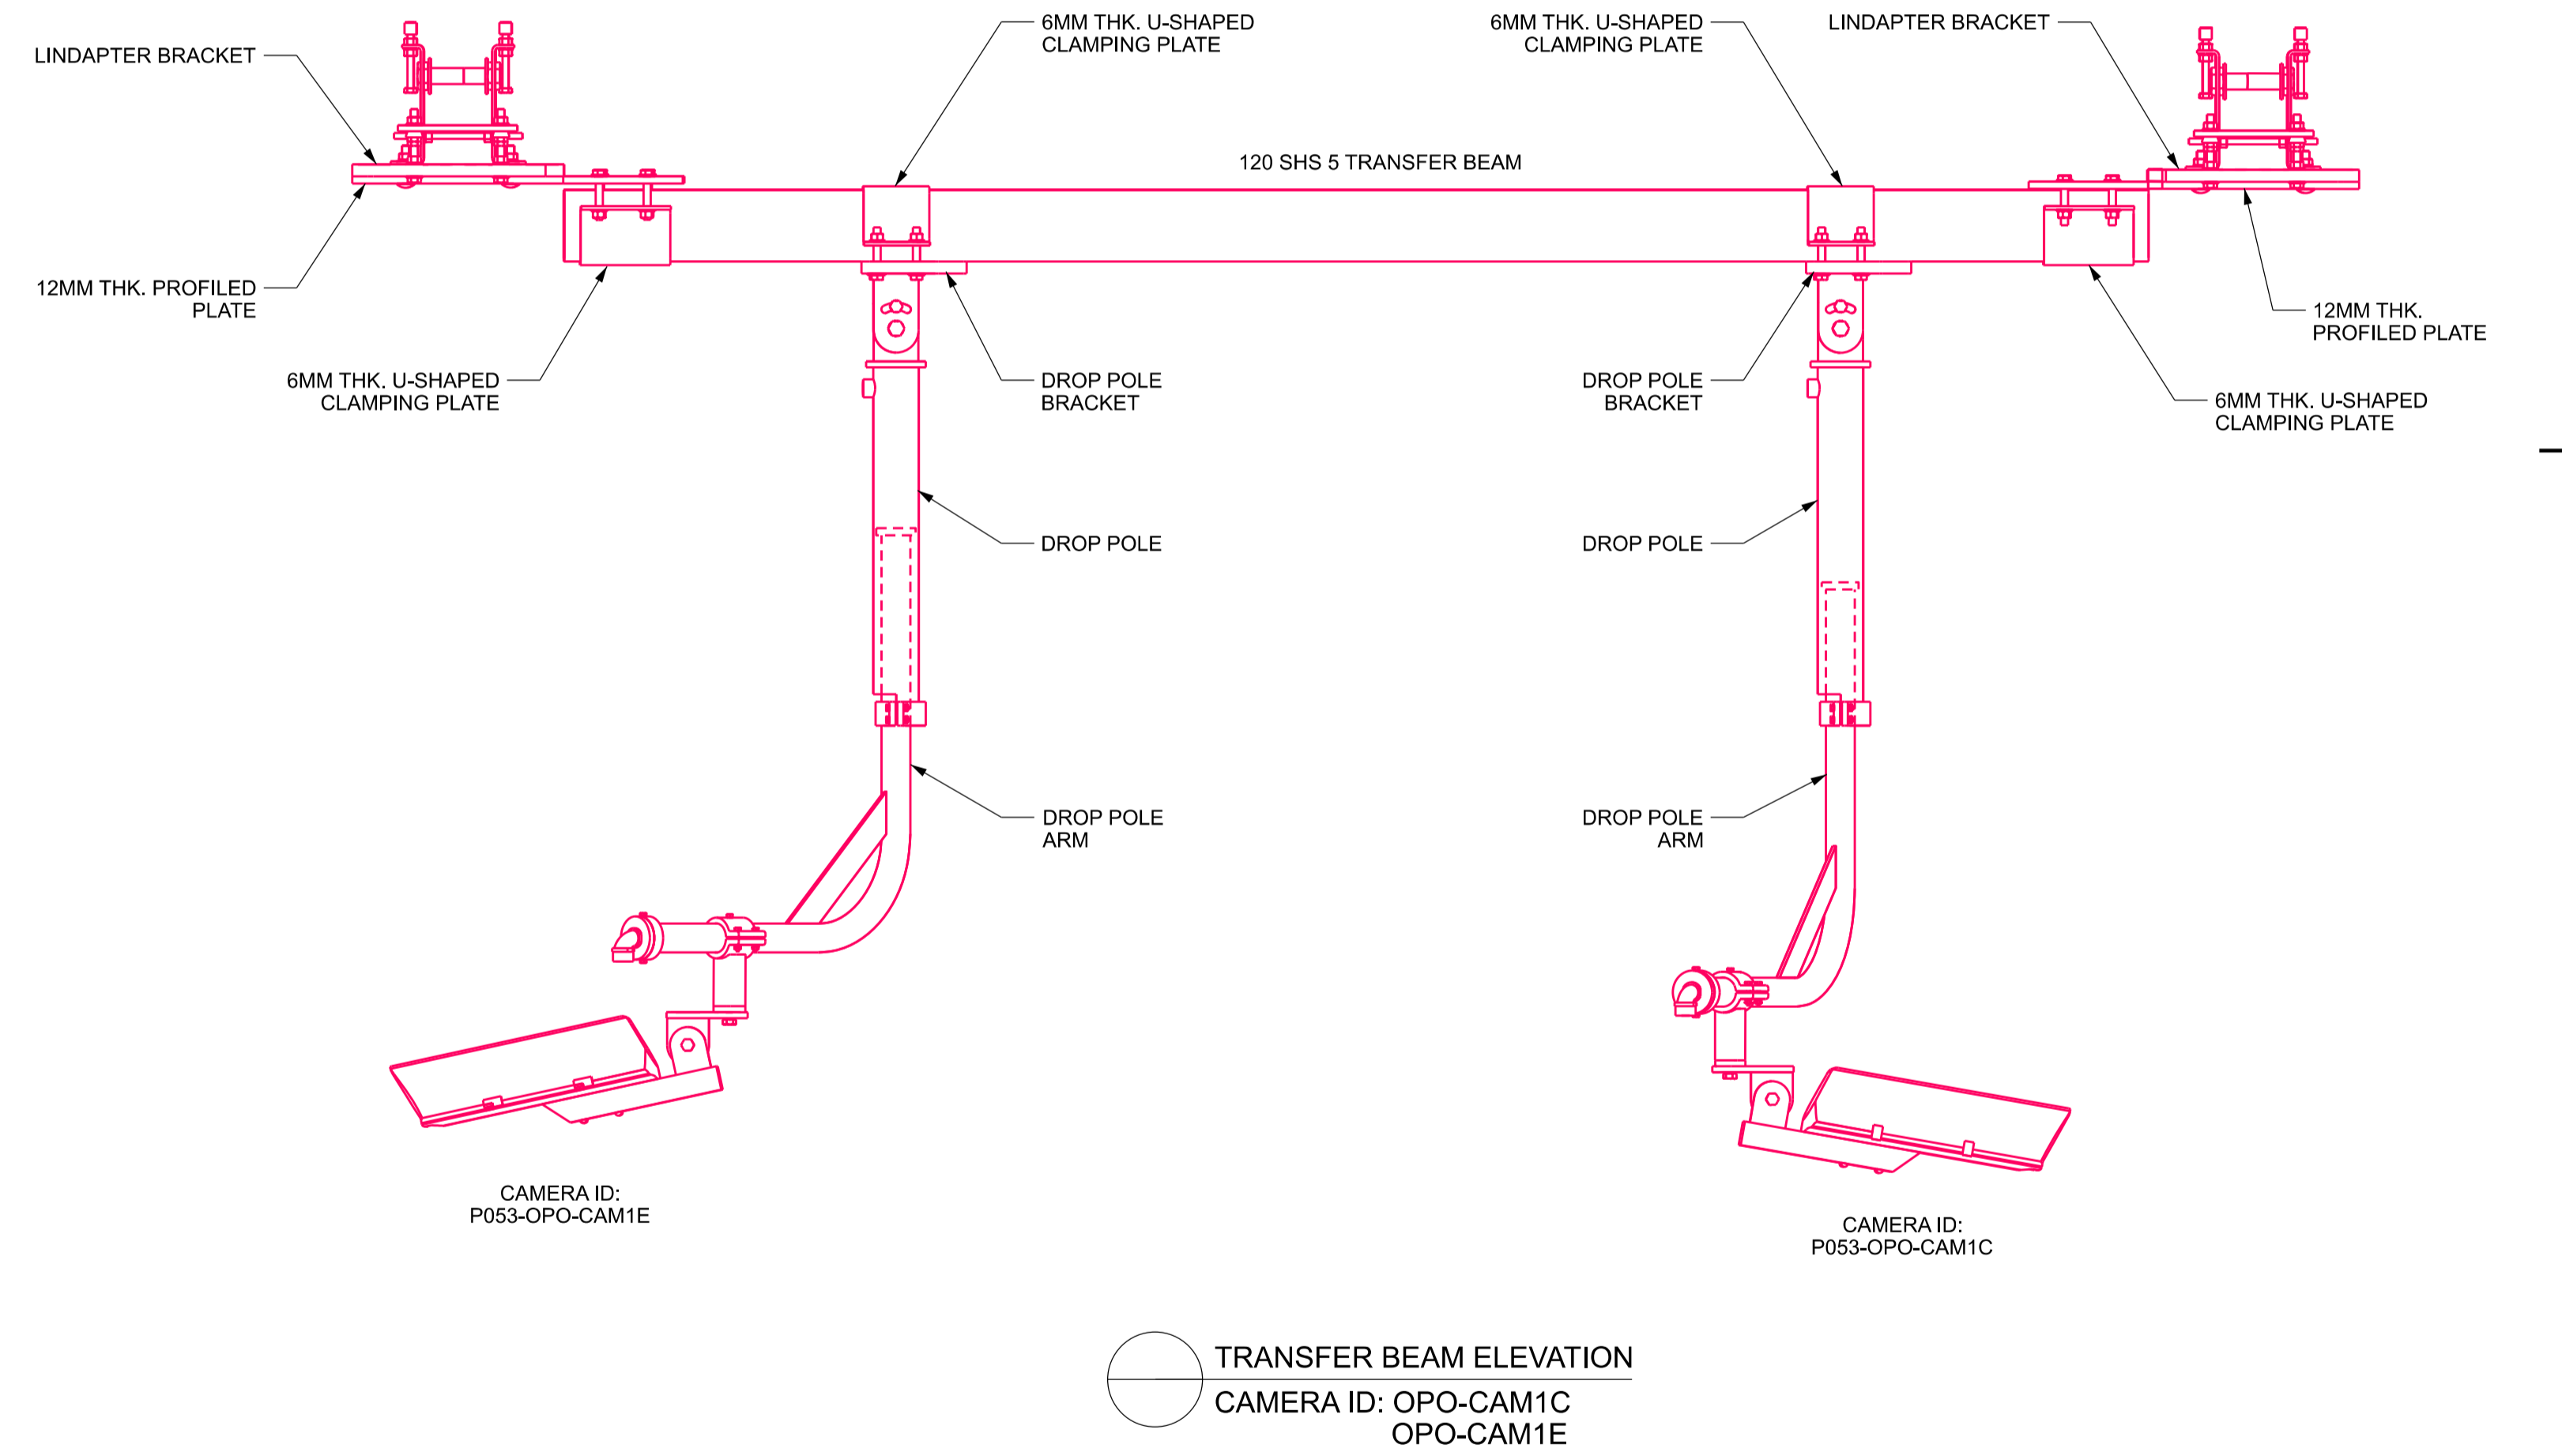
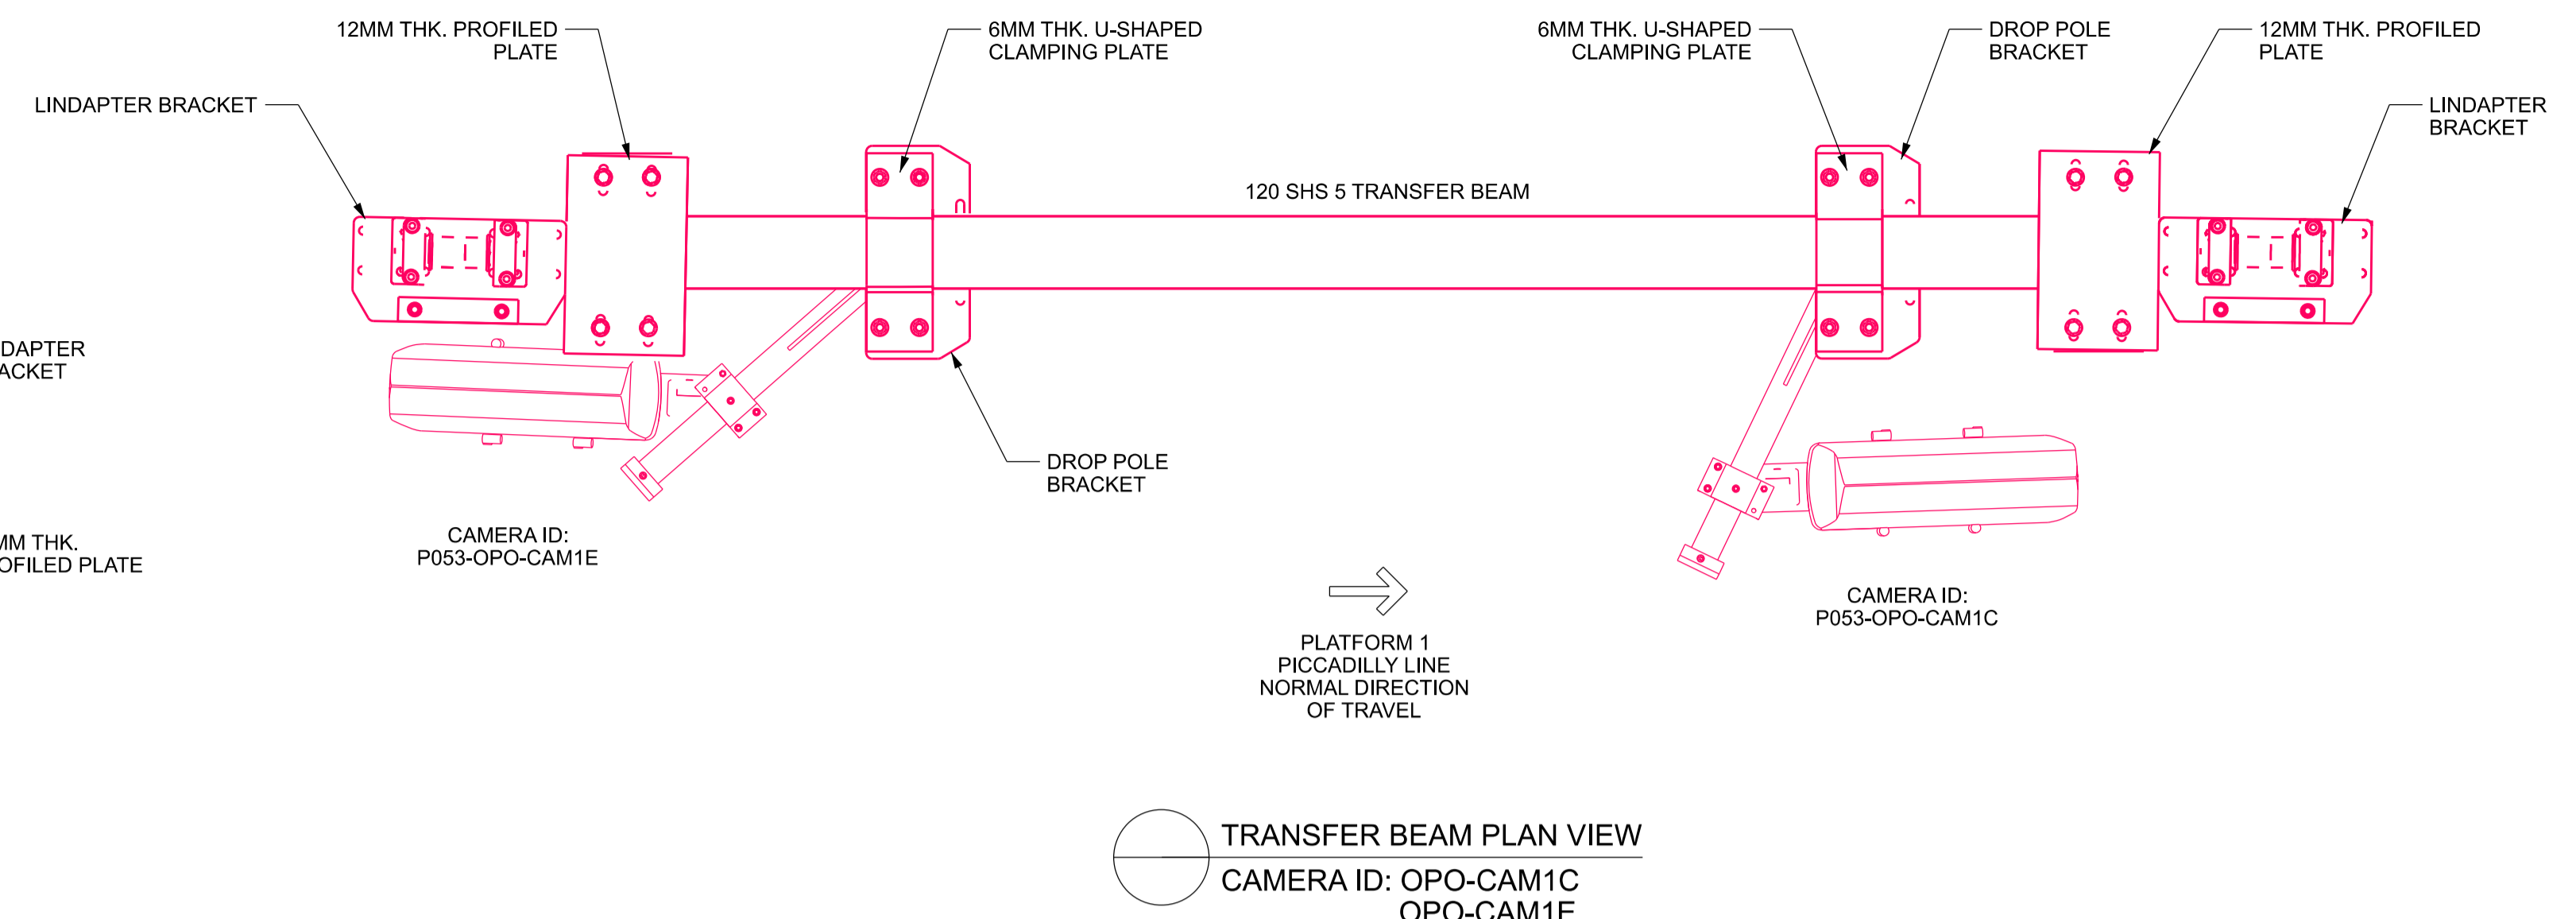


FINISHES SCHEDULE

PART	FINISH	NOTES
LINDAPTER BRACKET	POWDER COATED RAL 9010-TBC SEMI GLOSS 30%	WHERE VISIBLE ONLY. COLOUR TO MATCH EXISTING WALL SURFACE
12MM THK. PROFILED PLATE	POWDER COATED RAL 9010-TBC SEMI GLOSS 30%	COLOUR TO MATCH EXISTING WALL SURFACE
DROP POLE BRACKET	POWDER COATED RAL 9010-TBC SEMI GLOSS 30%	COLOUR TO MATCH EXISTING WALL SURFACE
120 SHS 5 TRANSFER BEAM	POWDER COATED RAL 9010-TBC SEMI GLOSS 30%	COLOUR TO MATCH EXISTING WALL SURFACE
6MM U-SHAPED CLAMPING PLATE	POWDER COATED RAL 9010-TBC SEMI GLOSS 30%	COLOUR TO MATCH EXISTING WALL SURFACE
DROP POLE	POWDER COATED RAL 7042 TRAFFIC GREY B SEMI GLOSS 30%	NONE
DROP POLE ARM	POWDER COATED RAL 7042 TRAFFIC GREY B SEMI GLOSS 30%	NONE

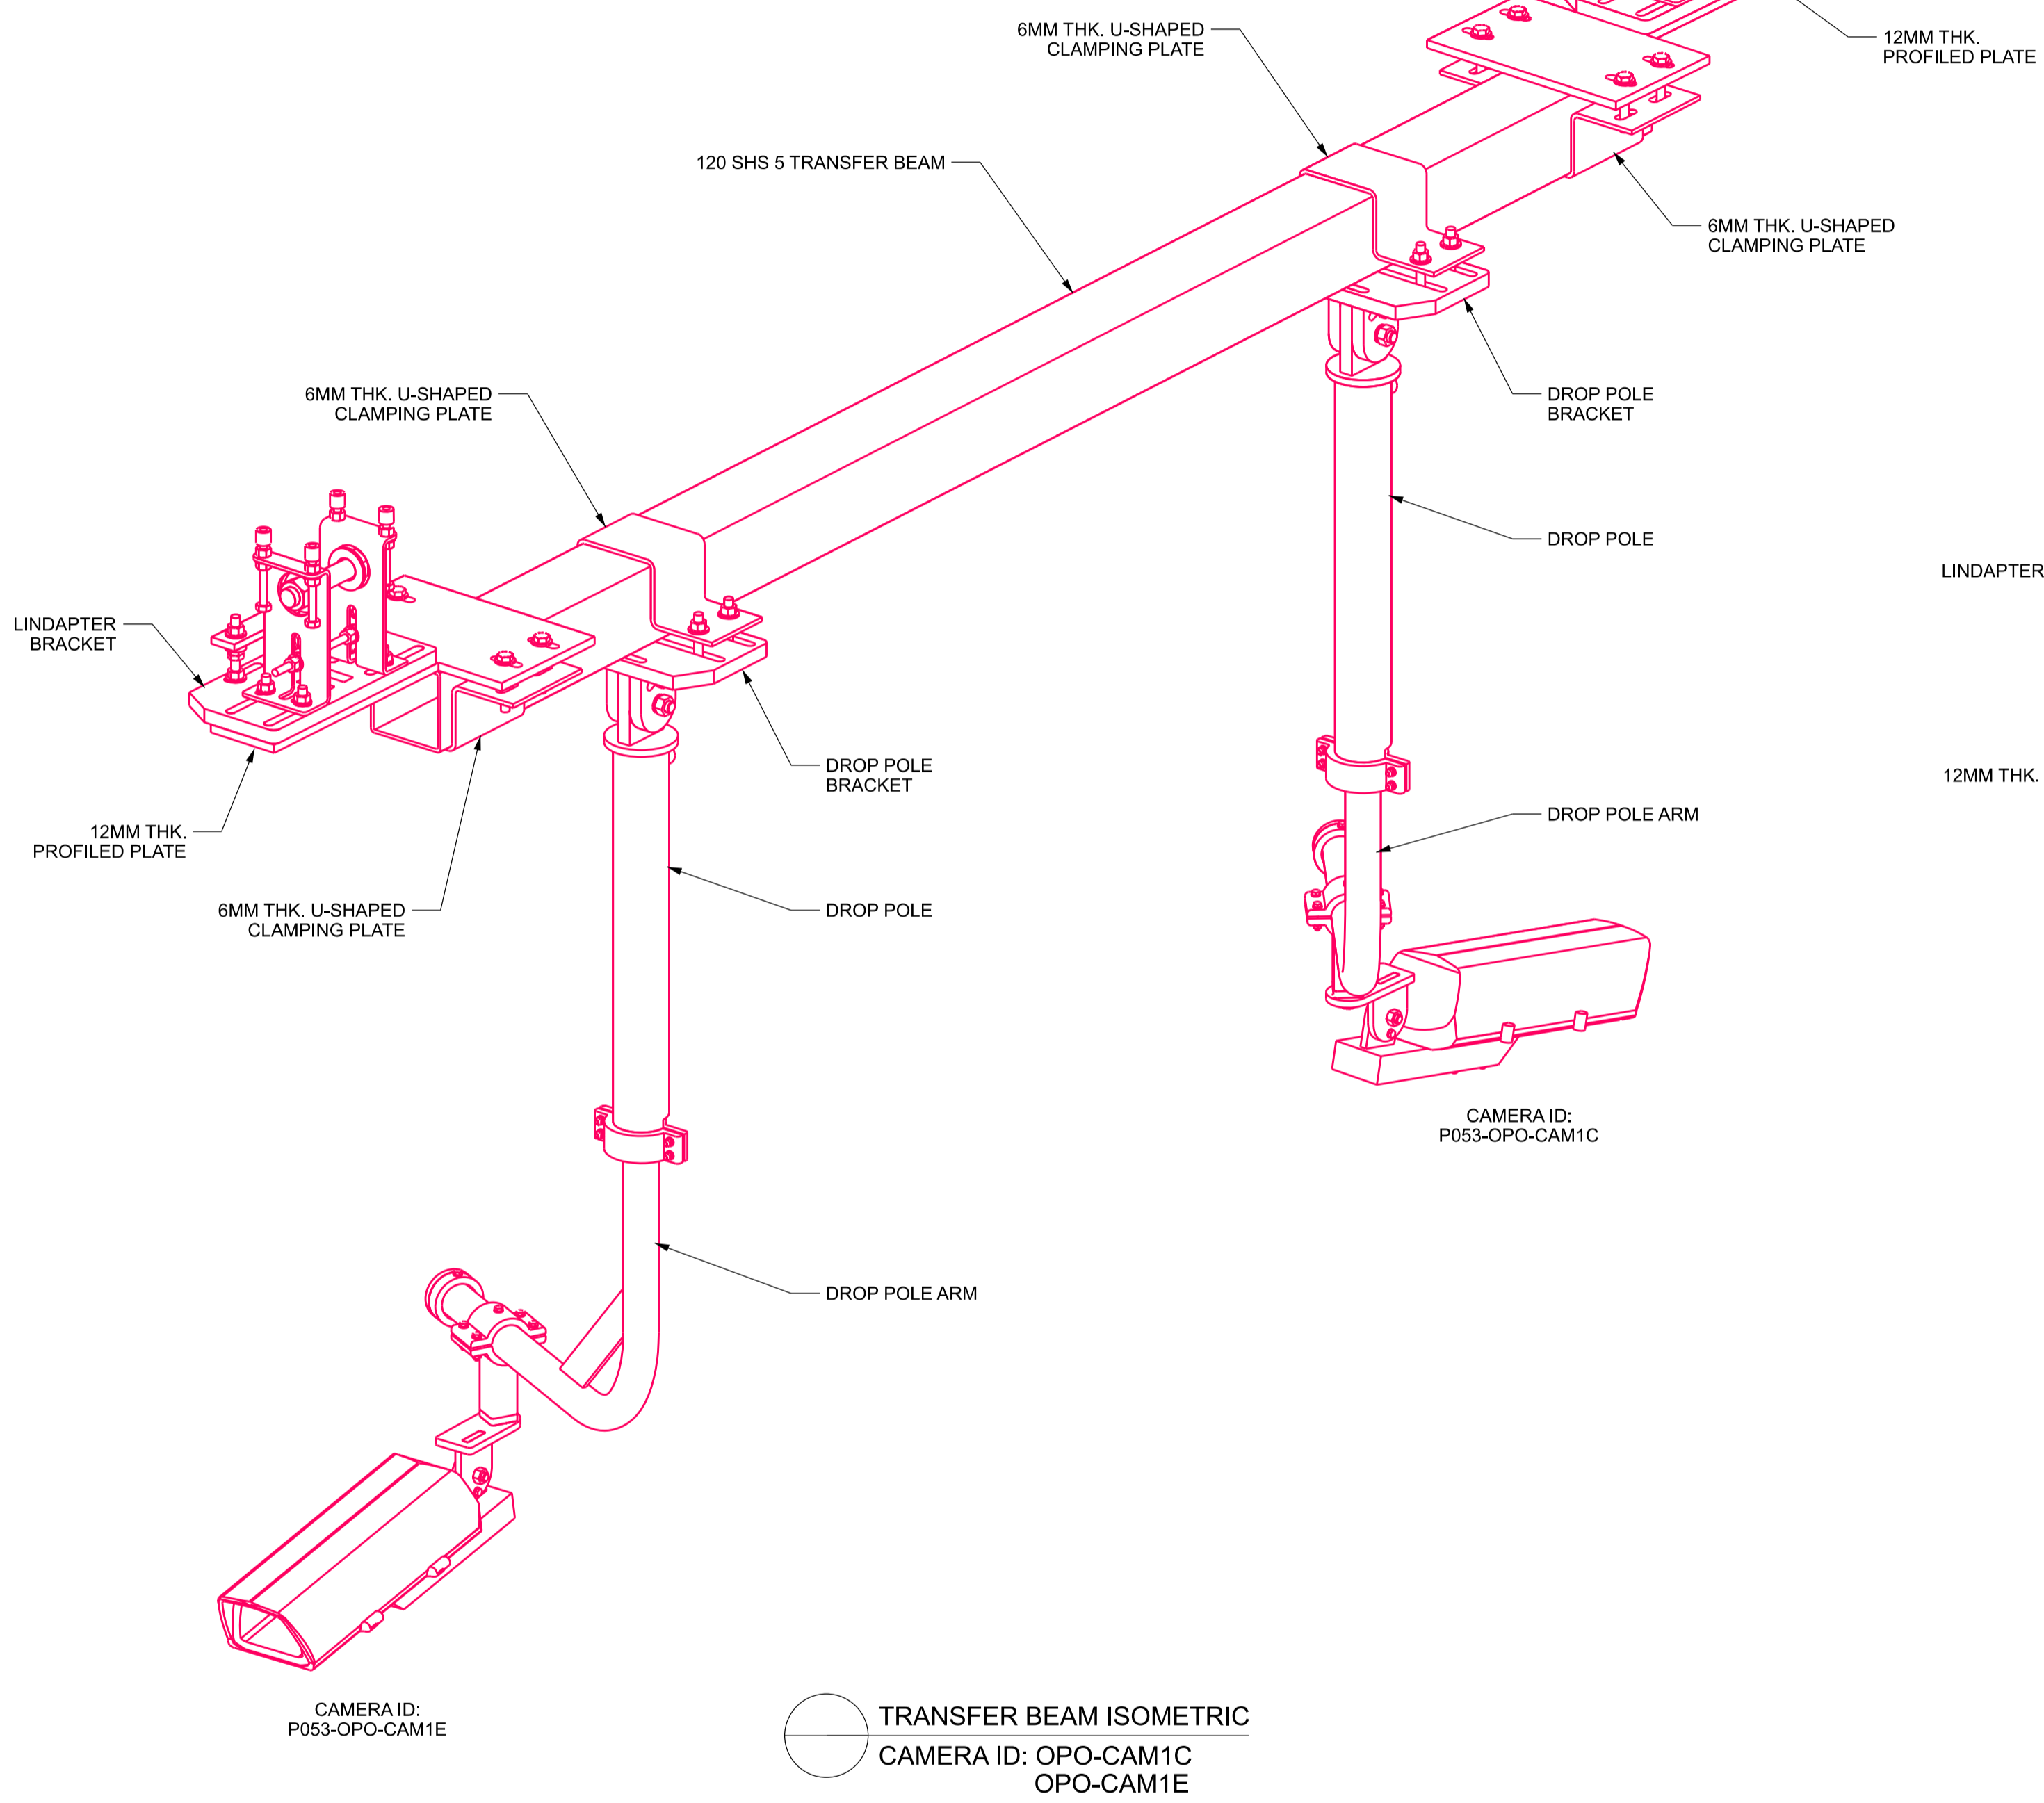

Key plan

- Notes:
- DO NOT SCALE FROM THIS DRAWING.
 - THIS DRAWING TO BE READ IN CONJUNCTION WITH ASSOCIATED SITE SPECIFIC DESIGN REPORT.
 - THIS DRAWING TO BE READ IN CONJUNCTION WITH DRAWING NO'S 3258652-DEL-COM-P053-DRG-CO-10008 REV. P02, AND 3258652-DEL-COM-P053-DRG-CO-10009 REV. P02.

Rev	Date	Purpose / Description	T. Checked	T. Approved	P. Approved	Authorised
P01	17/07/2024	DETAILED DESIGN	C.ROAKE	D.MCCABE	P.WATTS	G.MOORE

Project	OPO GAPS PROJECT TRANCHE 4 - 6
Originator	DELATIM LIMITED
Location	RUSSELL SQUARE STATION
Asset Classification	COMMUNICATIONS
Lifecycle	DETAILED DESIGN
Suitability	S1 FOR REVIEW & COMMENT

Title	RUSSELL SQUARE PLATFORM 1 OPO CCTV CAMERA HERITAGE TRANSFER BEAM STEEL DETAILS
Drawing Number	3258652-DEL-COM-P053-DRG-CO-10033
Rev.	P01

