

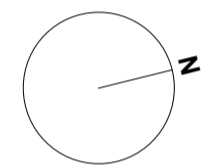


© Fathom Architects 2023  
-All dimensions are in millimeters unless otherwise noted  
-All levels are in meters above ordnance datum (AOD) unless otherwise noted  
-Dimensions take priority, do not scale off the drawing (except for planning purposes)  
-All dimensions are to be verified on site  
-Any discrepancies to be notified to Fathom in writing

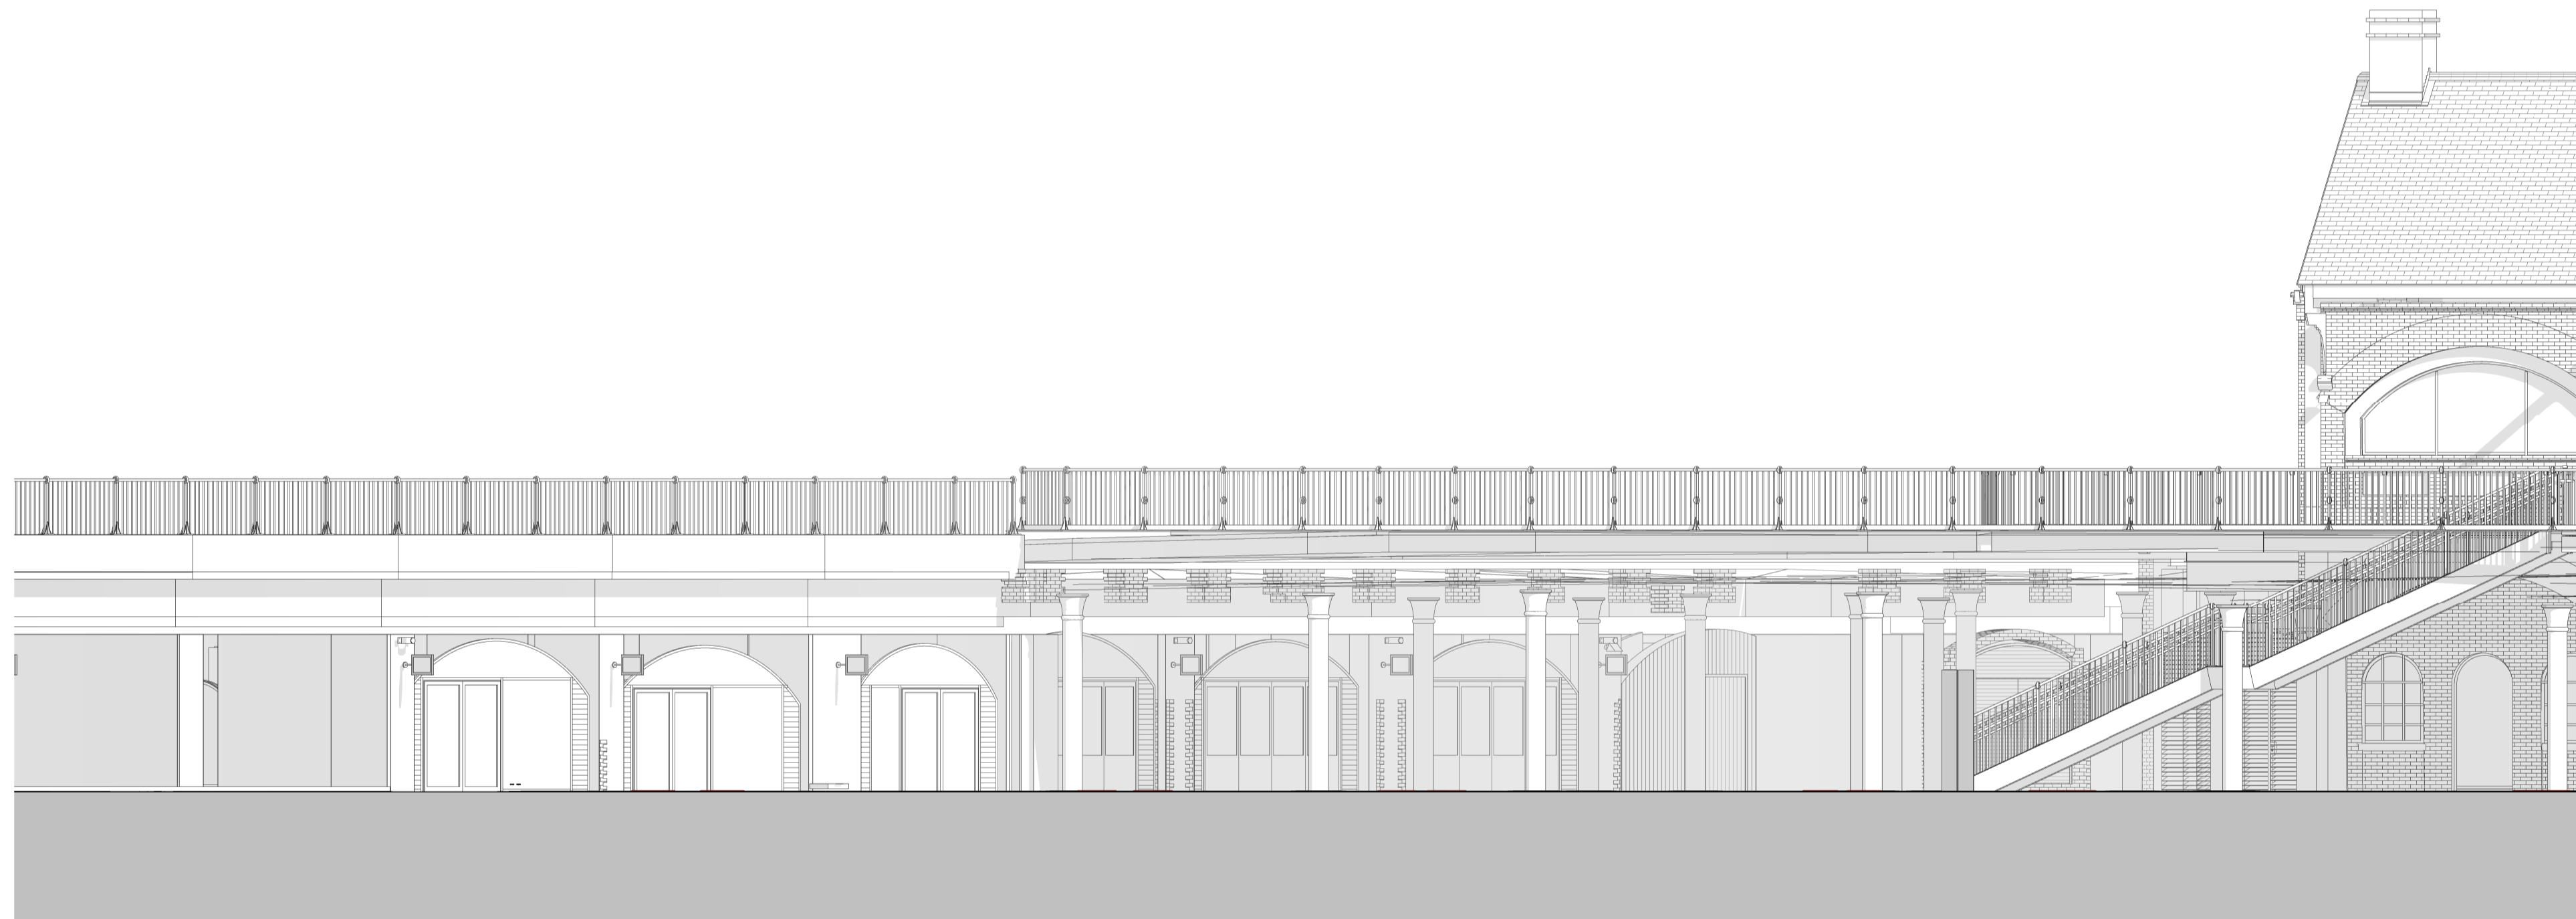

Scale in metres

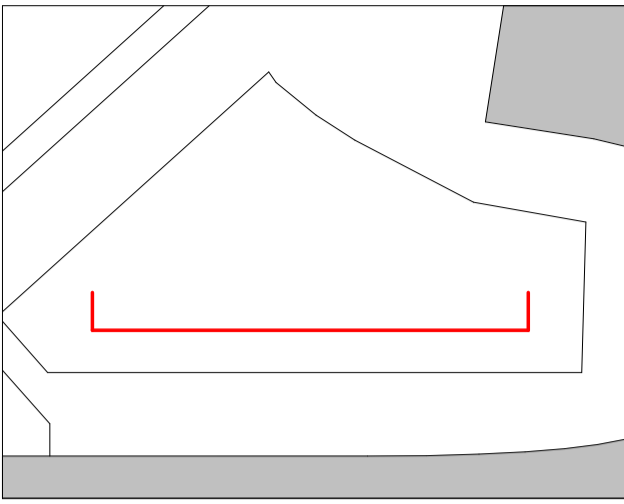

Rev.	Date	Reason for issue	Issued by
P01	08/07/24	Planning Issue	SNHG

**1** Elevation - East - Existing  
1 : 100

Fathom Architects  
+44 (0) 20 3151 1515  
fathomarchitects.com

Project  
Coal Drops Yard Pavilion

Title  
Elevation - East - Existing

Scale	Paper size	Status
1 : 100	@ A1	S2
0137-FA-ZZ-00-DR-A-1100		P01