

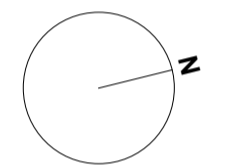



© Fathom Architects 2023
 -All dimensions are in millimeters unless otherwise noted
 -All levels are in meters above ordnance datum (AOD) unless otherwise noted
 -Dimensions take priority, do not scale off the drawing (except for planning purposes)
 -All dimensions are to be verified on site
 -Any discrepancies to be notified to Fathom in writing

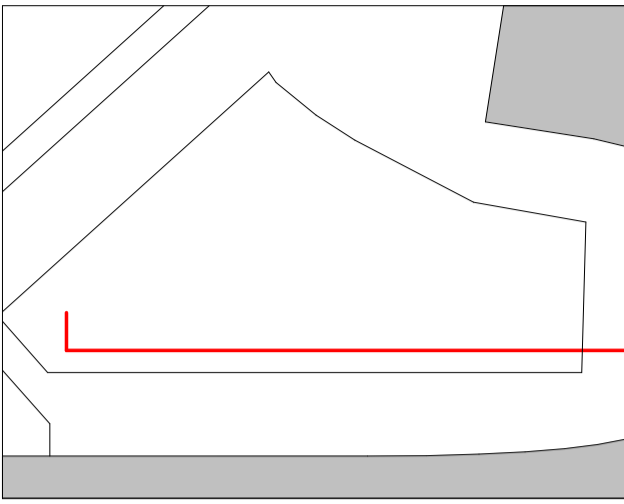

Scale in metres

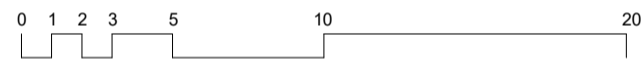

Rev.	Date	Reason for issue	Issued by
P01	08/07/24	Planning Issue	SNHG

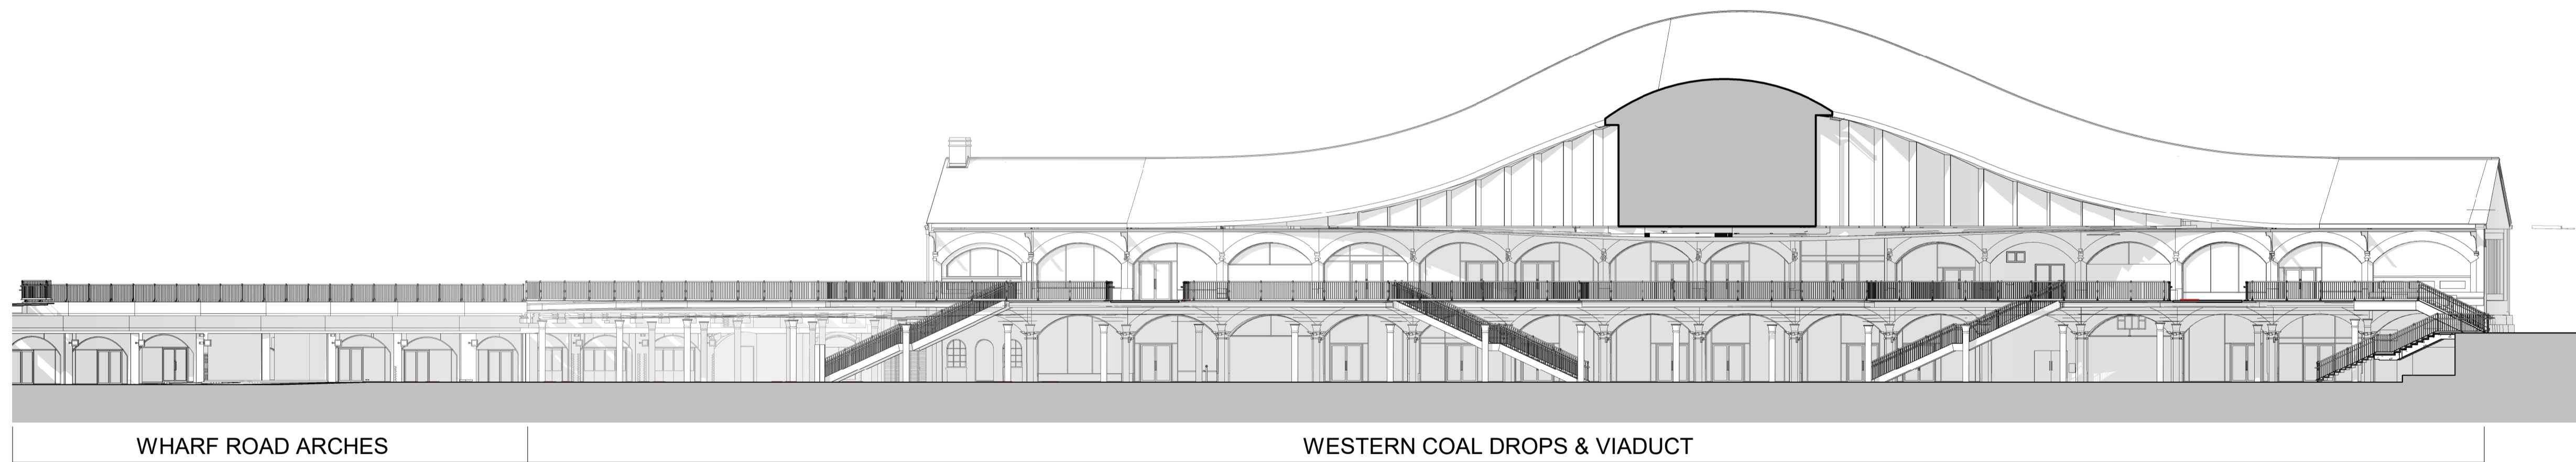

1 Context Elevation - East - Existing
 1 : 250

Fathom Architects
 +44 (0) 20 3151 1515
 fathomarchitects.com

Project
 Coal Drops Yard Pavilion

Title
 Context Elevation - East - Existing

Scale	Paper size	Status
1 : 250	A1	S2
Drawing no.	Rev.	
0137-FA-00-ZZ-DR-A-1110	P01	