



1. Metal shingle tile rainscreen system
2. Stained timber column and arches
3. Metal-framed, double glazed shopfront
4. Timber-clad blockwork wall with louvred openings at high-level
5. End double doors
6. Indicative signage zones

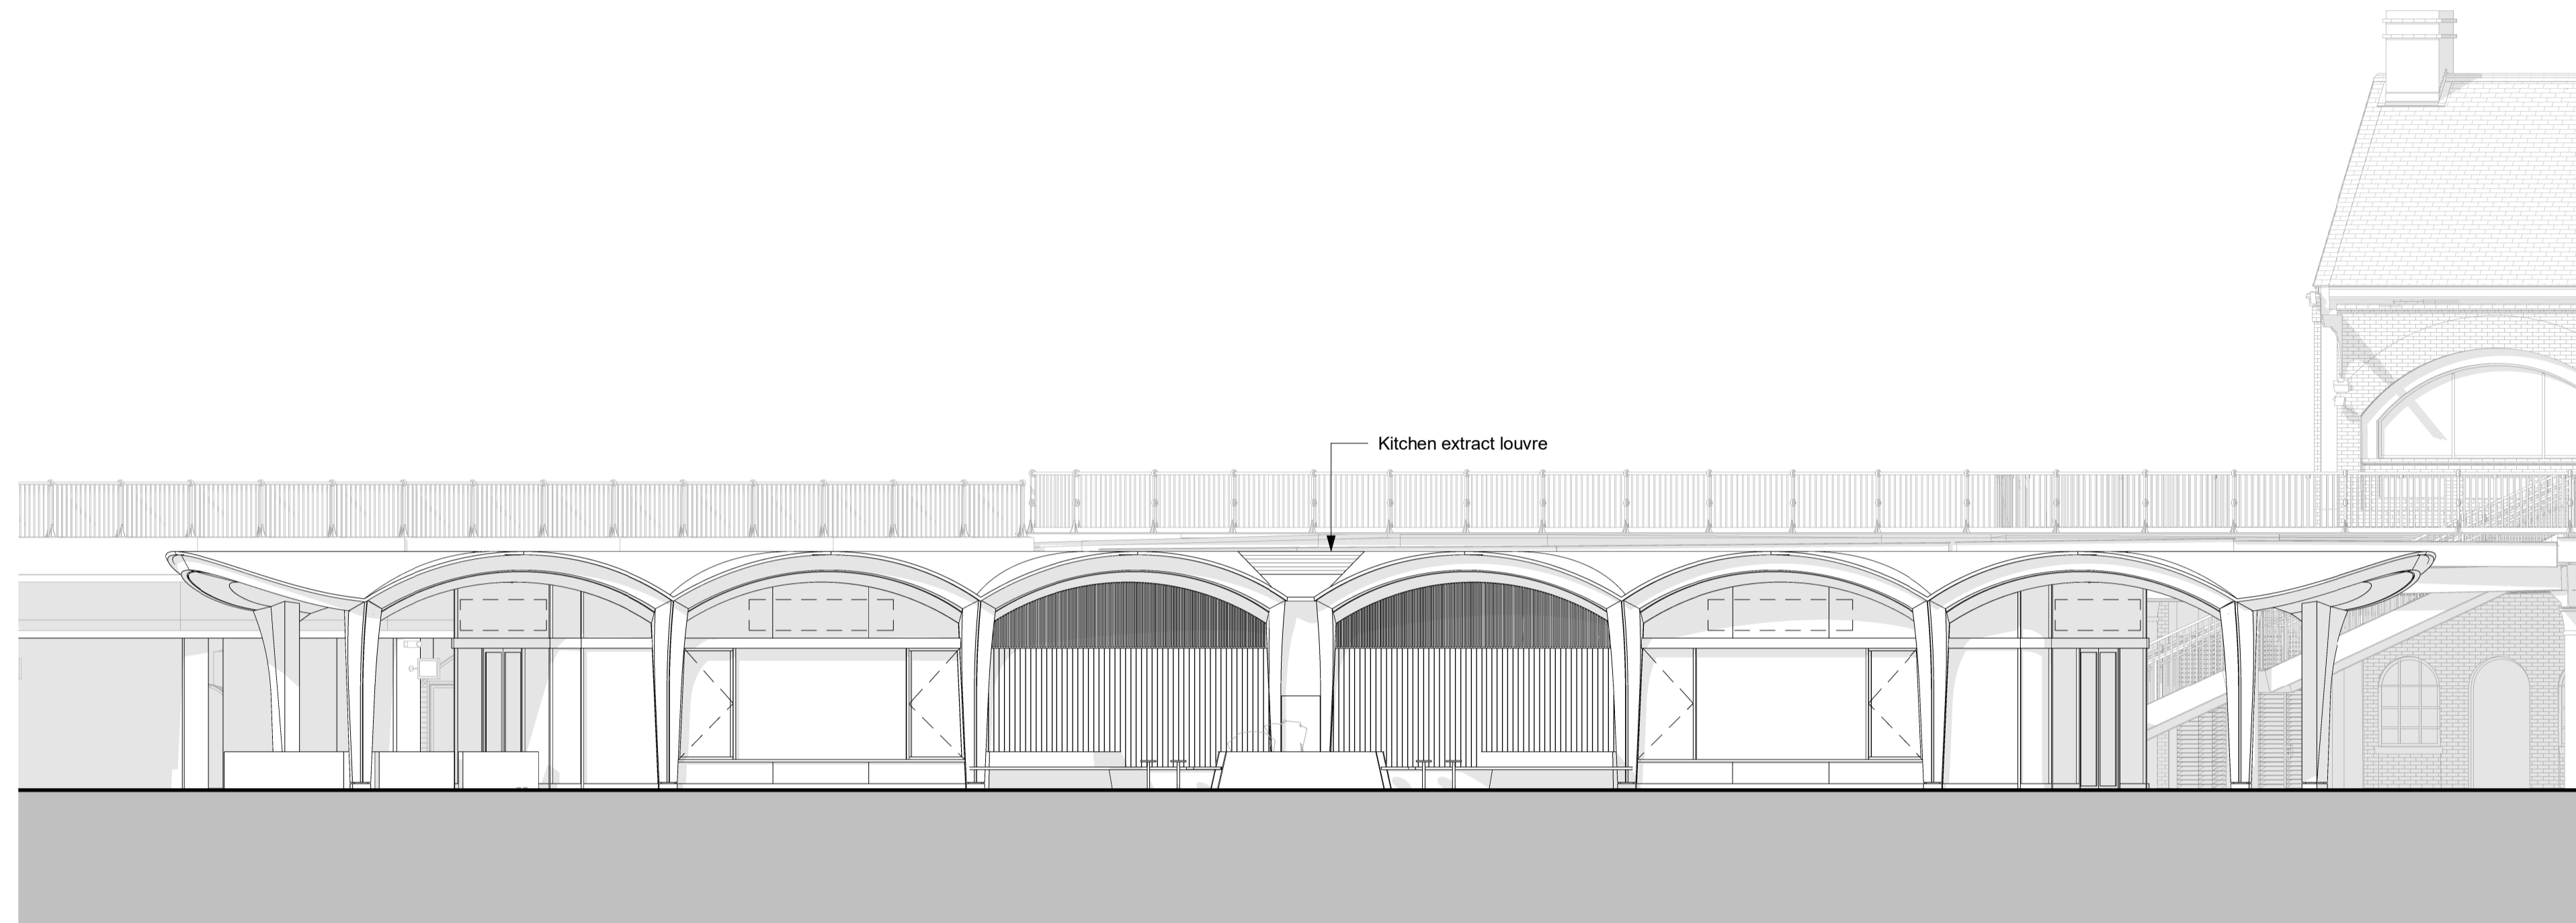


1 Elevation - East - Proposed
 1 : 100



Rev.	Date	Reason for issue	Issued by
P01	08/07/24	Planning Issue	SNHG

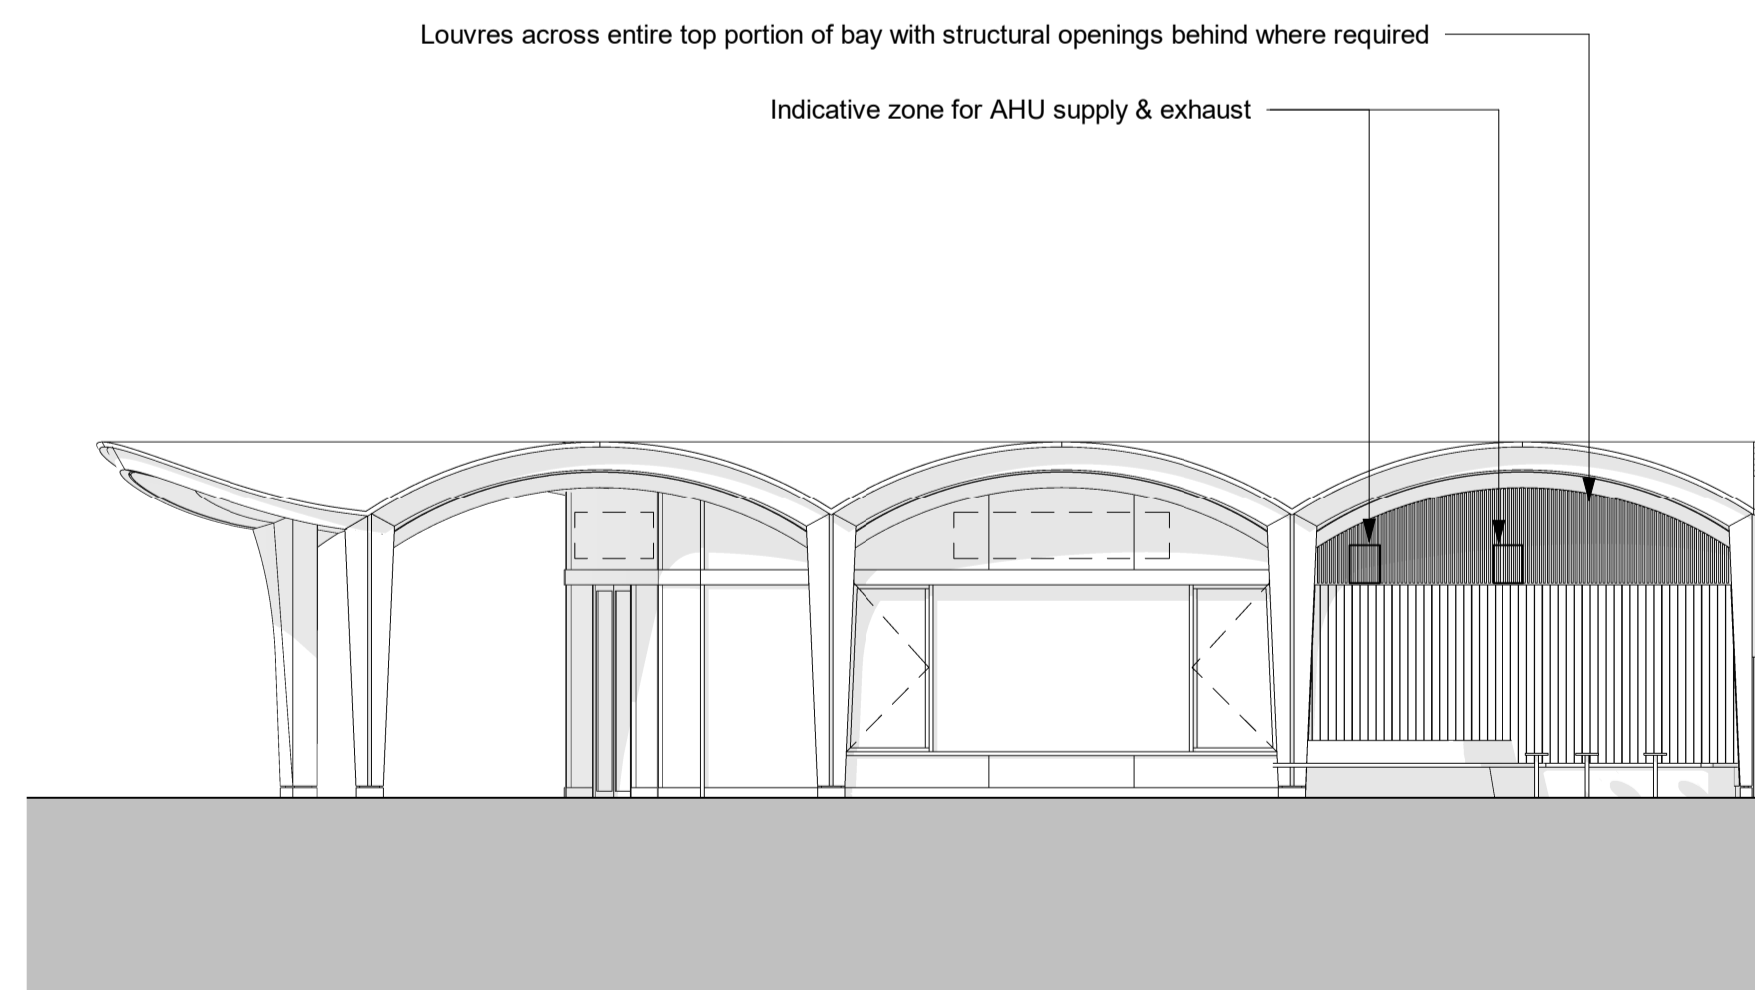

2 Elevation - South East - Proposed
 1 : 100

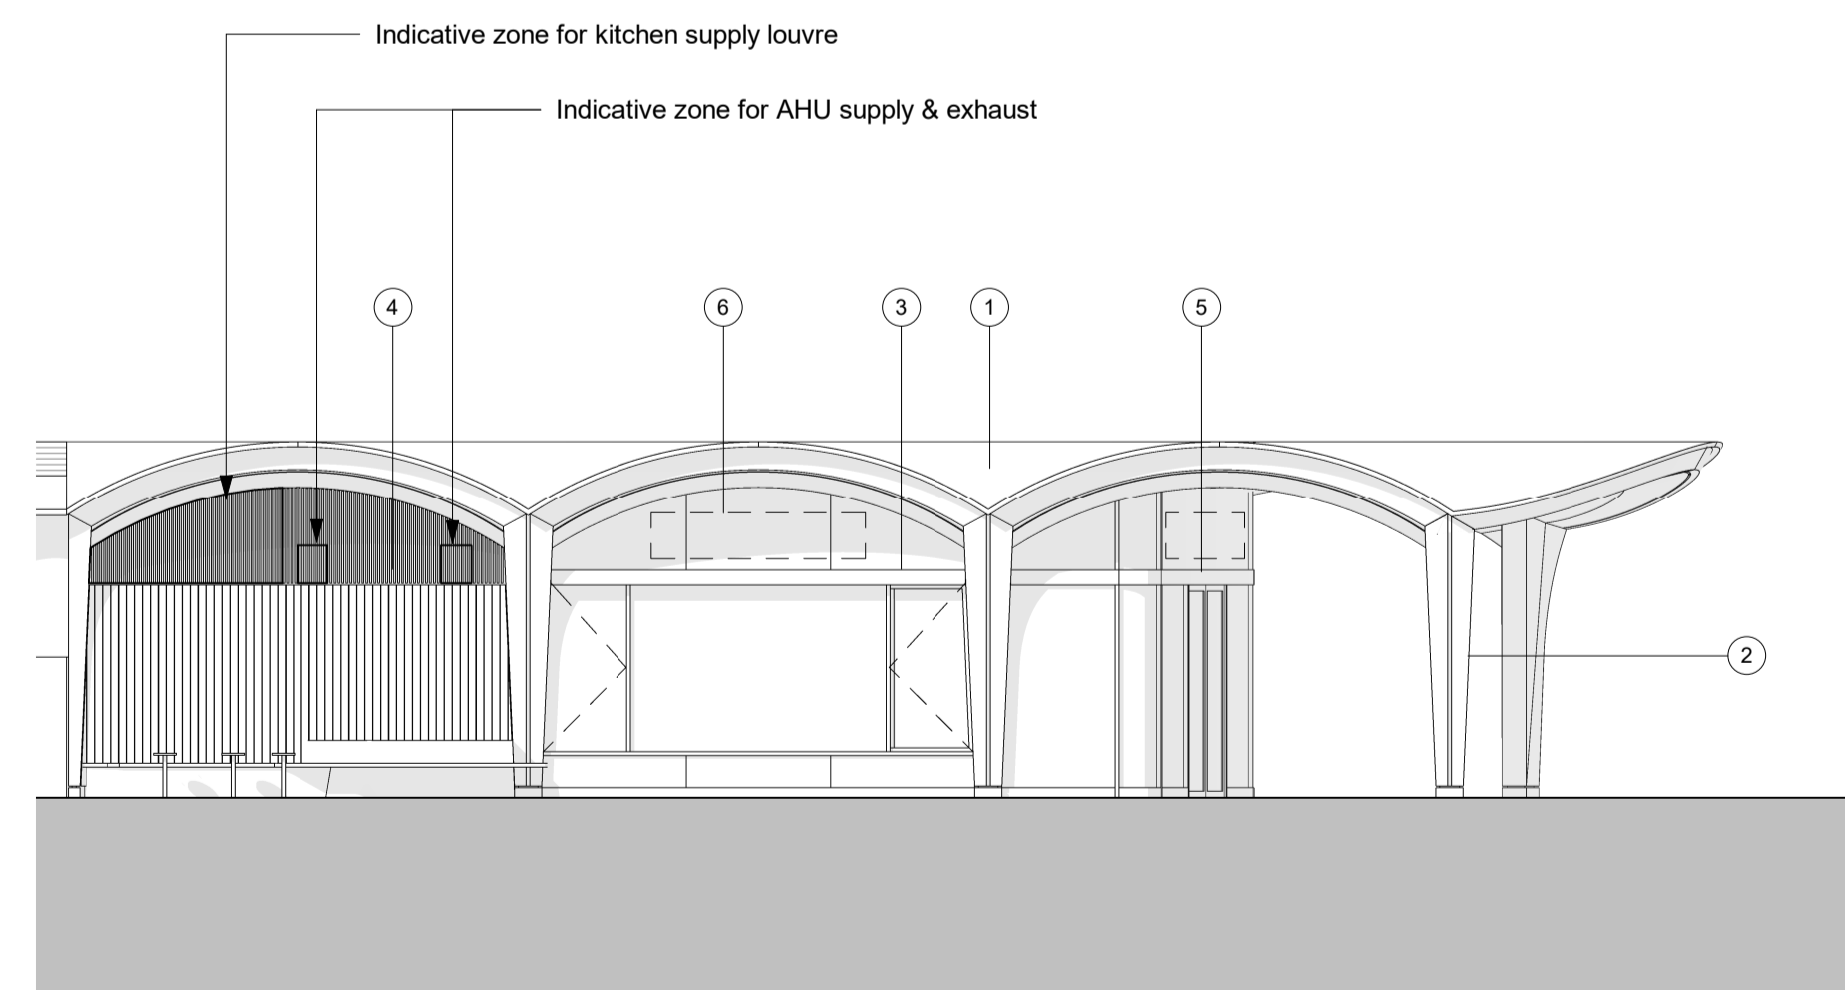

3 Elevation - North East - Proposed
 1 : 100

Fathom Architects
 +44 (0) 20 3151 1515
 fathomarchitects.com

Project
 Coal Drops Yard Pavilion

Title
 Elevation - East - Proposed

Scale	Paper size	Status
1 : 100	@ A1	S2
0137-FA-00-ZZ-DR-A-9100		P01