


1 Context Elevation - North West - Proposed
 1 : 100

1. Metal shingle tile rainscreen system
2. Stained timber column and arches
3. Metal-framed, double glazed shopfront
4. End double doors
5. Indicative signage zones
6. Metal support columns
7. Main entrance pass-doors / integrated bi-folds



Rev.	Date	Reason for issue	Issued by
P01	08/07/24	Planning Issue	SNHG

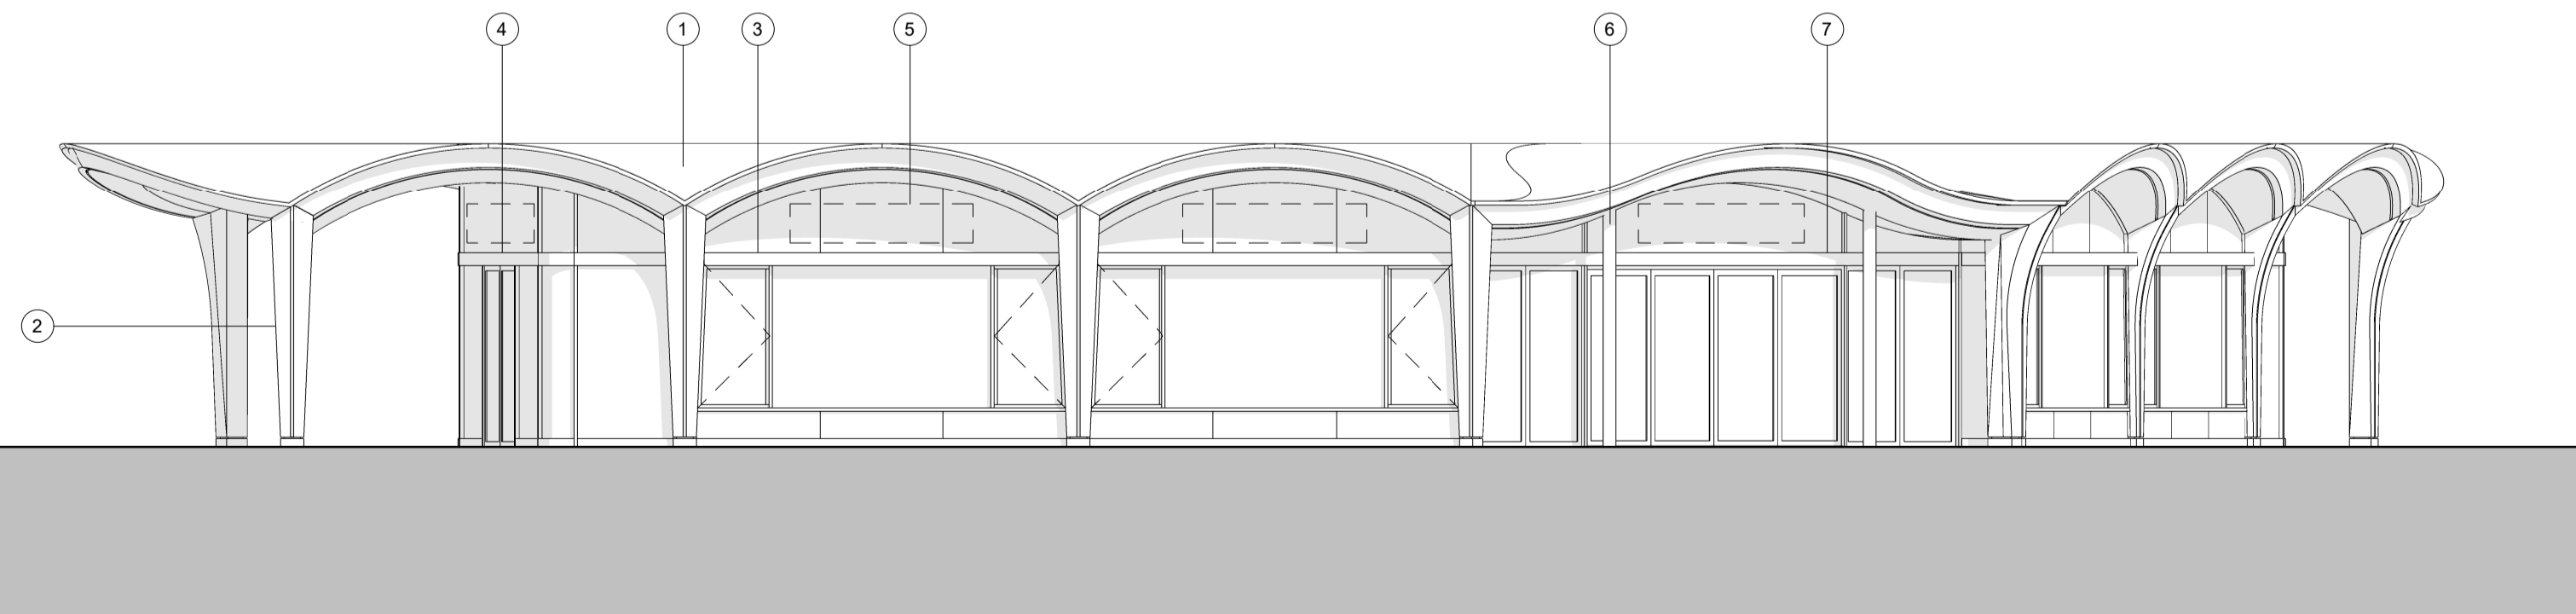

2 Elevation - North West - Proposed
 1 : 100

Fathom Architects
 +44 (0) 20 3151 1515
 fathomarchitects.com

Project
 Coal Drops Yard Pavilion

Title
 Elevation - North West - Proposed

Scale	Paper size	Status
1 : 100	@ A1	S2
0137-FA-00-ZZ-DR-A-9103		P01