



1. Metal shingle tile rainscreen system
2. Timber clad louvred openings
3. Timber clad blockwork wall
4. Stained timber column and arches
5. Integrated benches and planters
6. Stone plinth to timber column

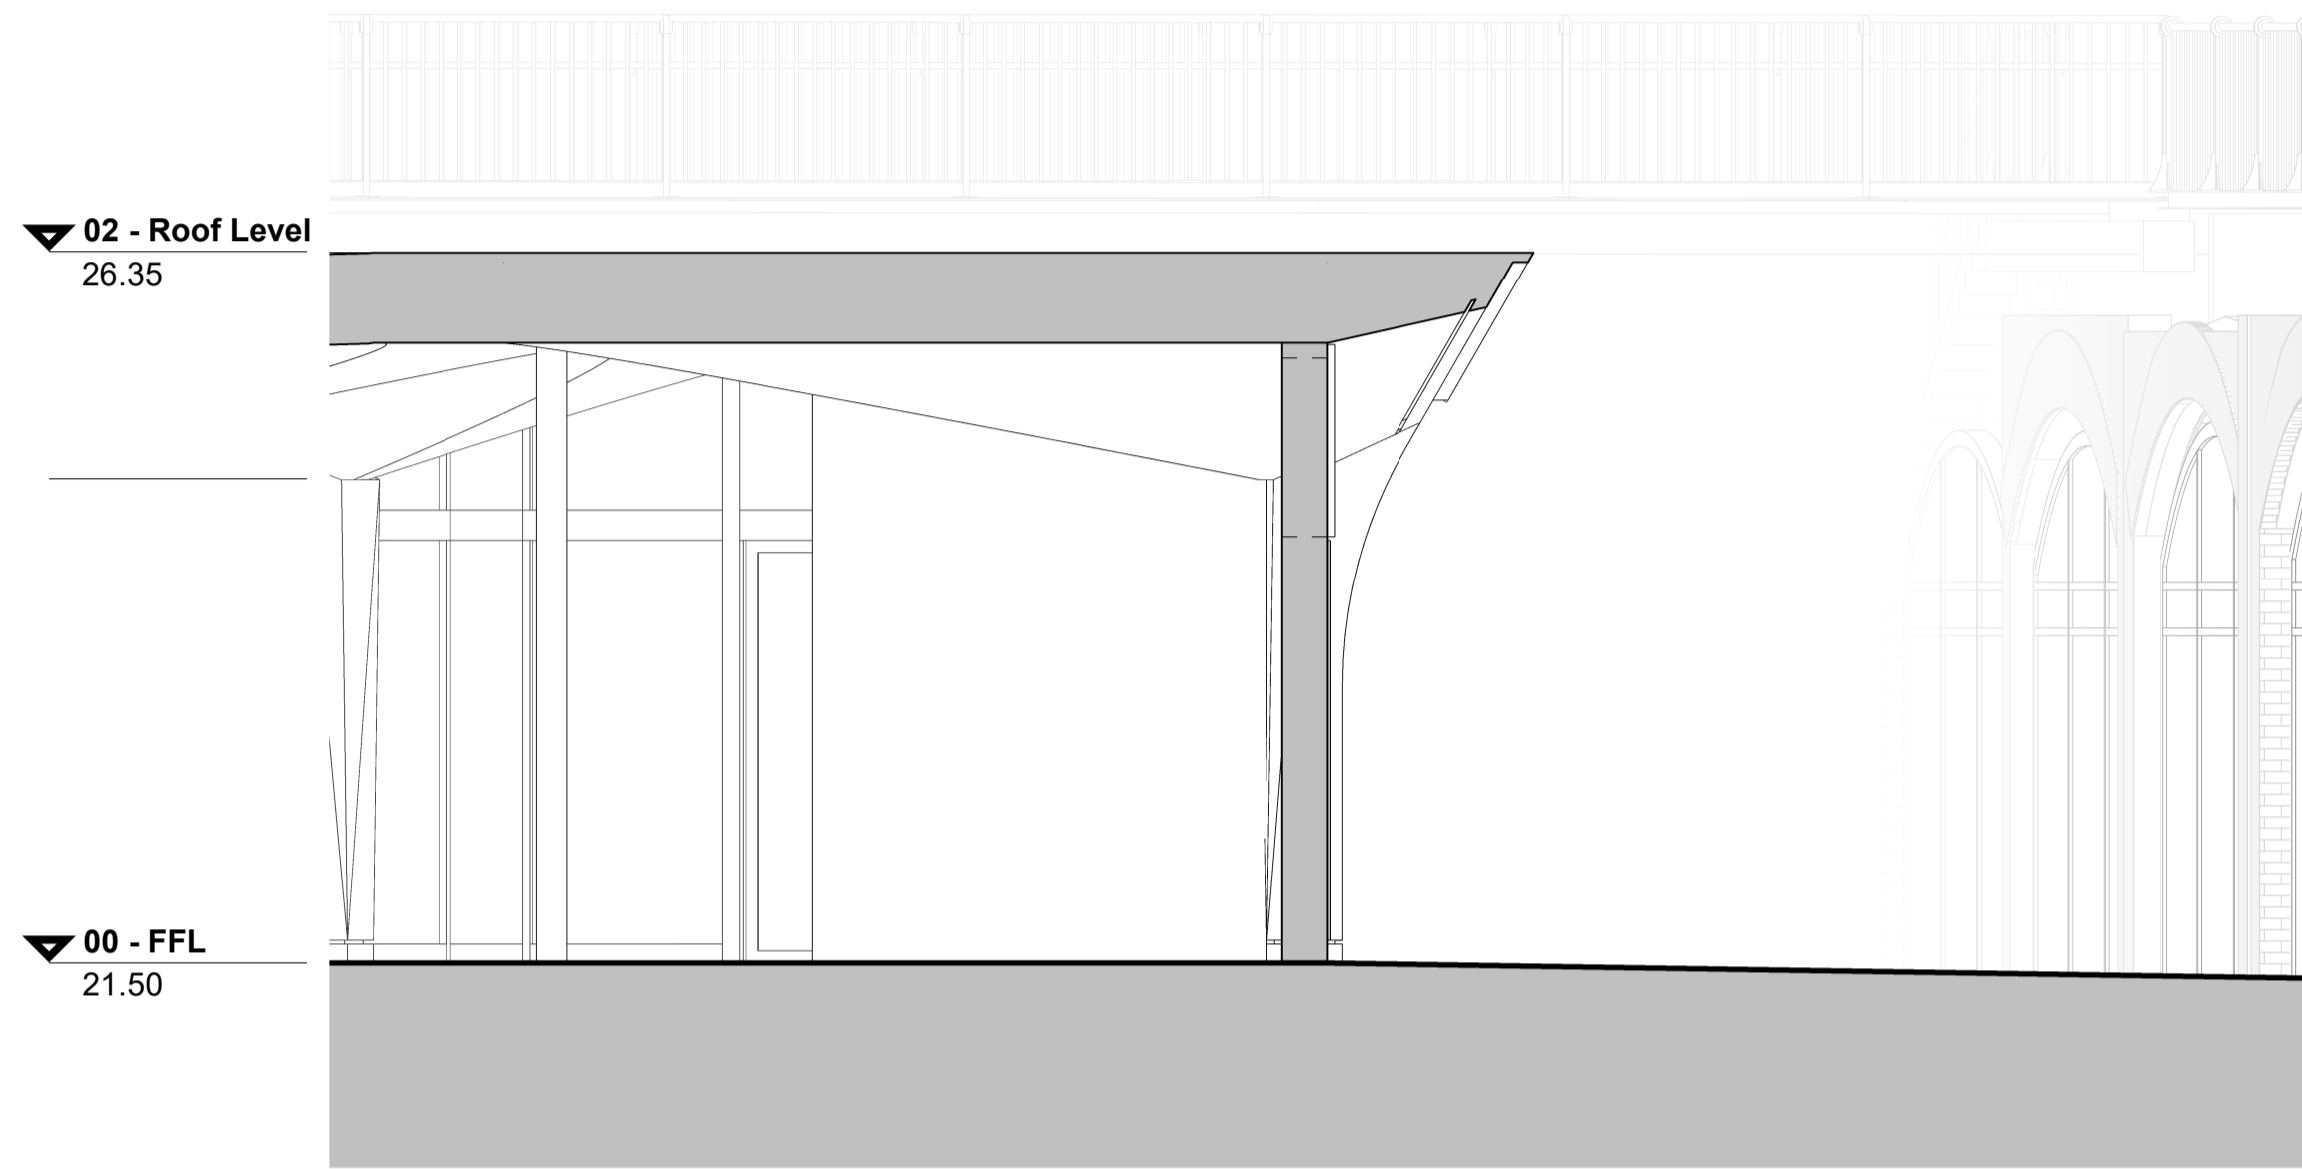

**1 Section - Typical Bay - Solid**  
1 : 50

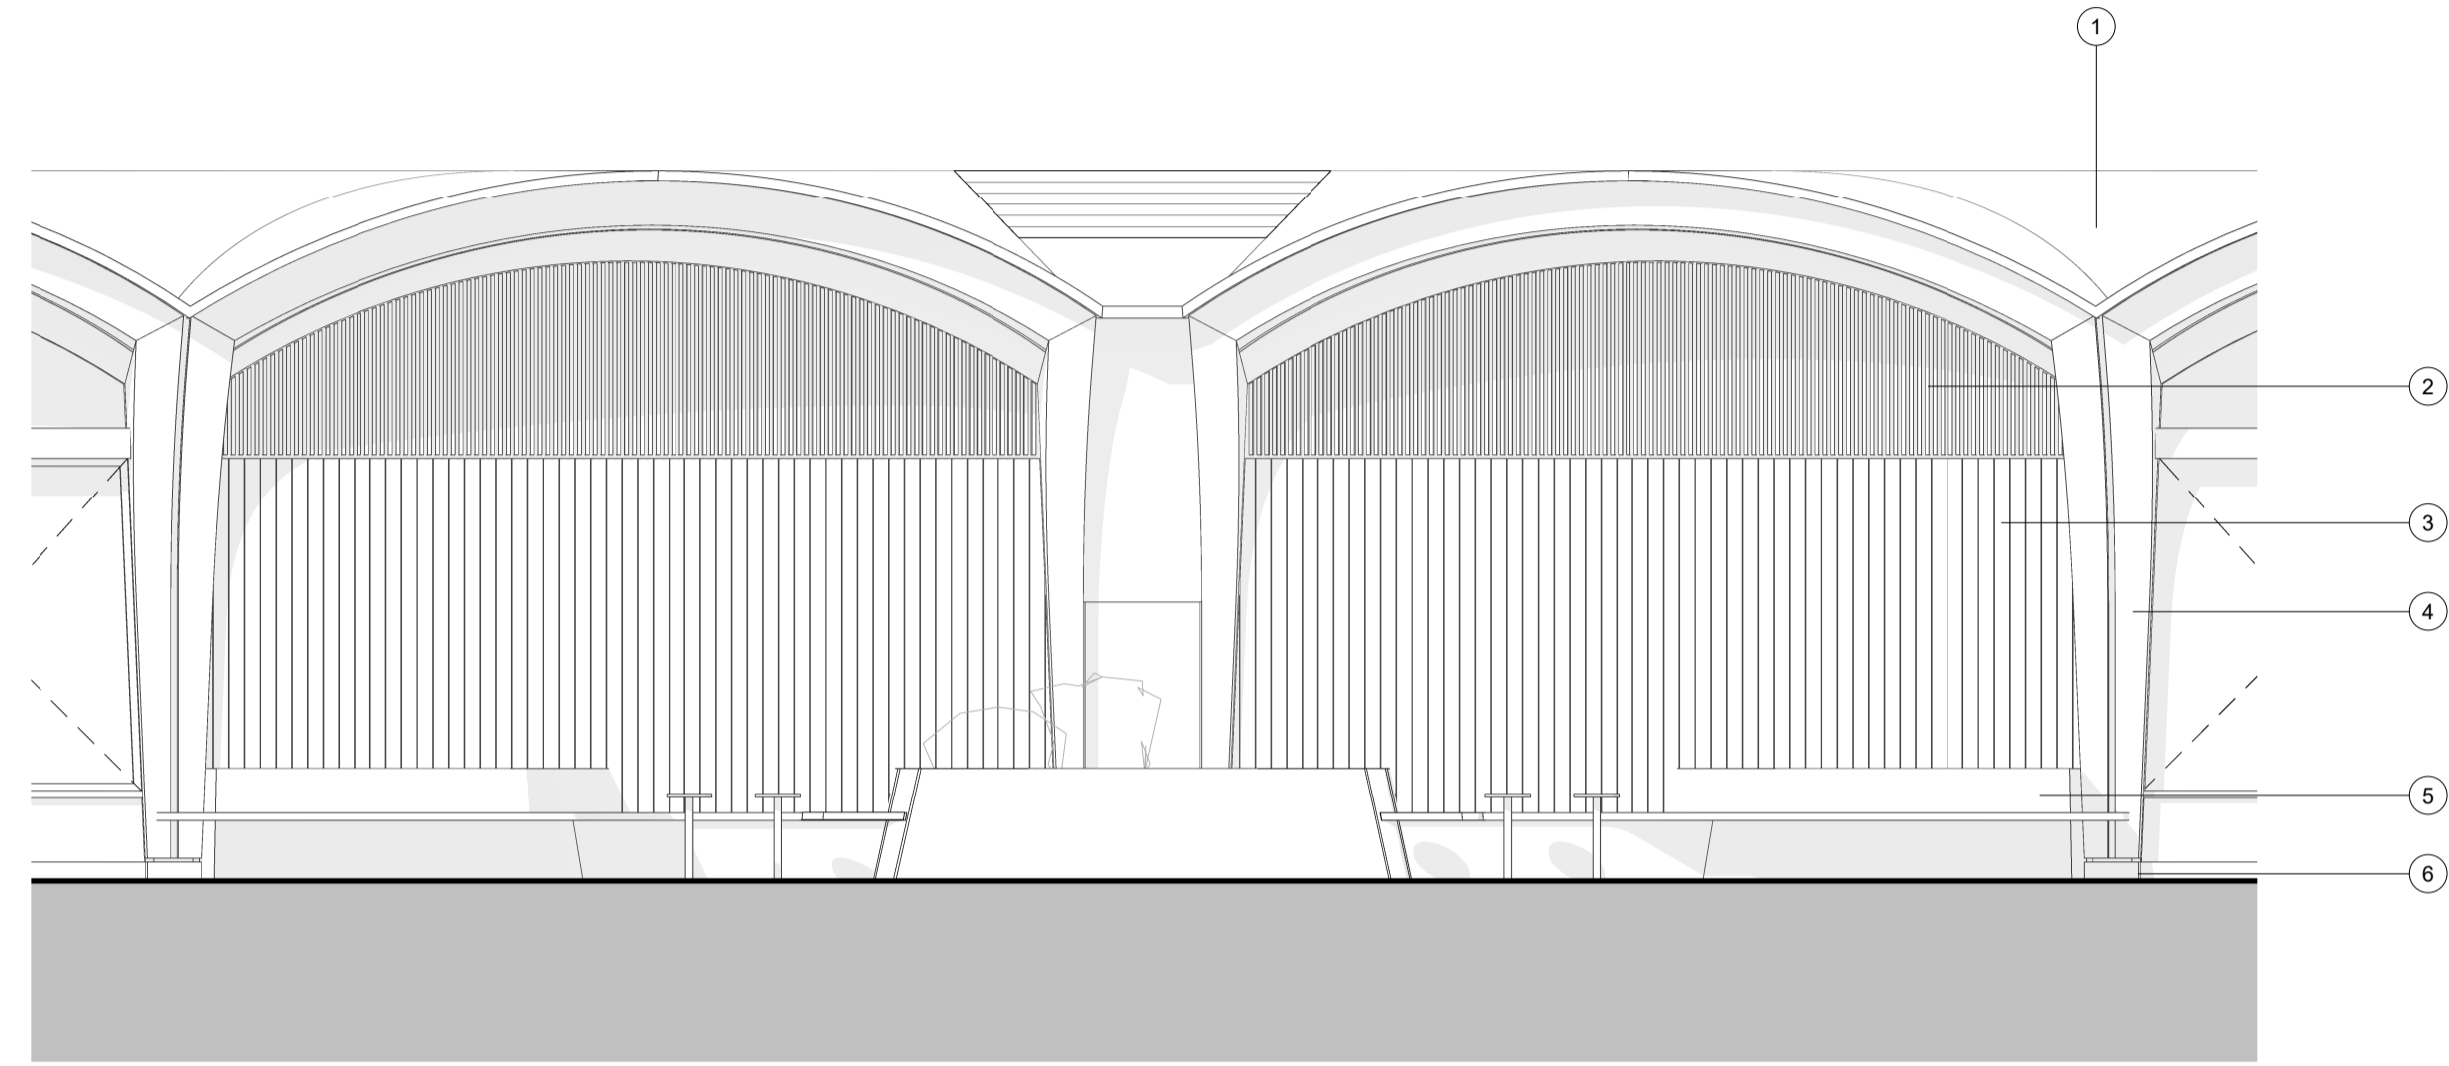


**2 Bay Elevation - Solid**  
1 : 50

Scale in metres



Rev.	Date	Reason for issue	Issued by
P01	08/07/24	Planning Issue	SNHG

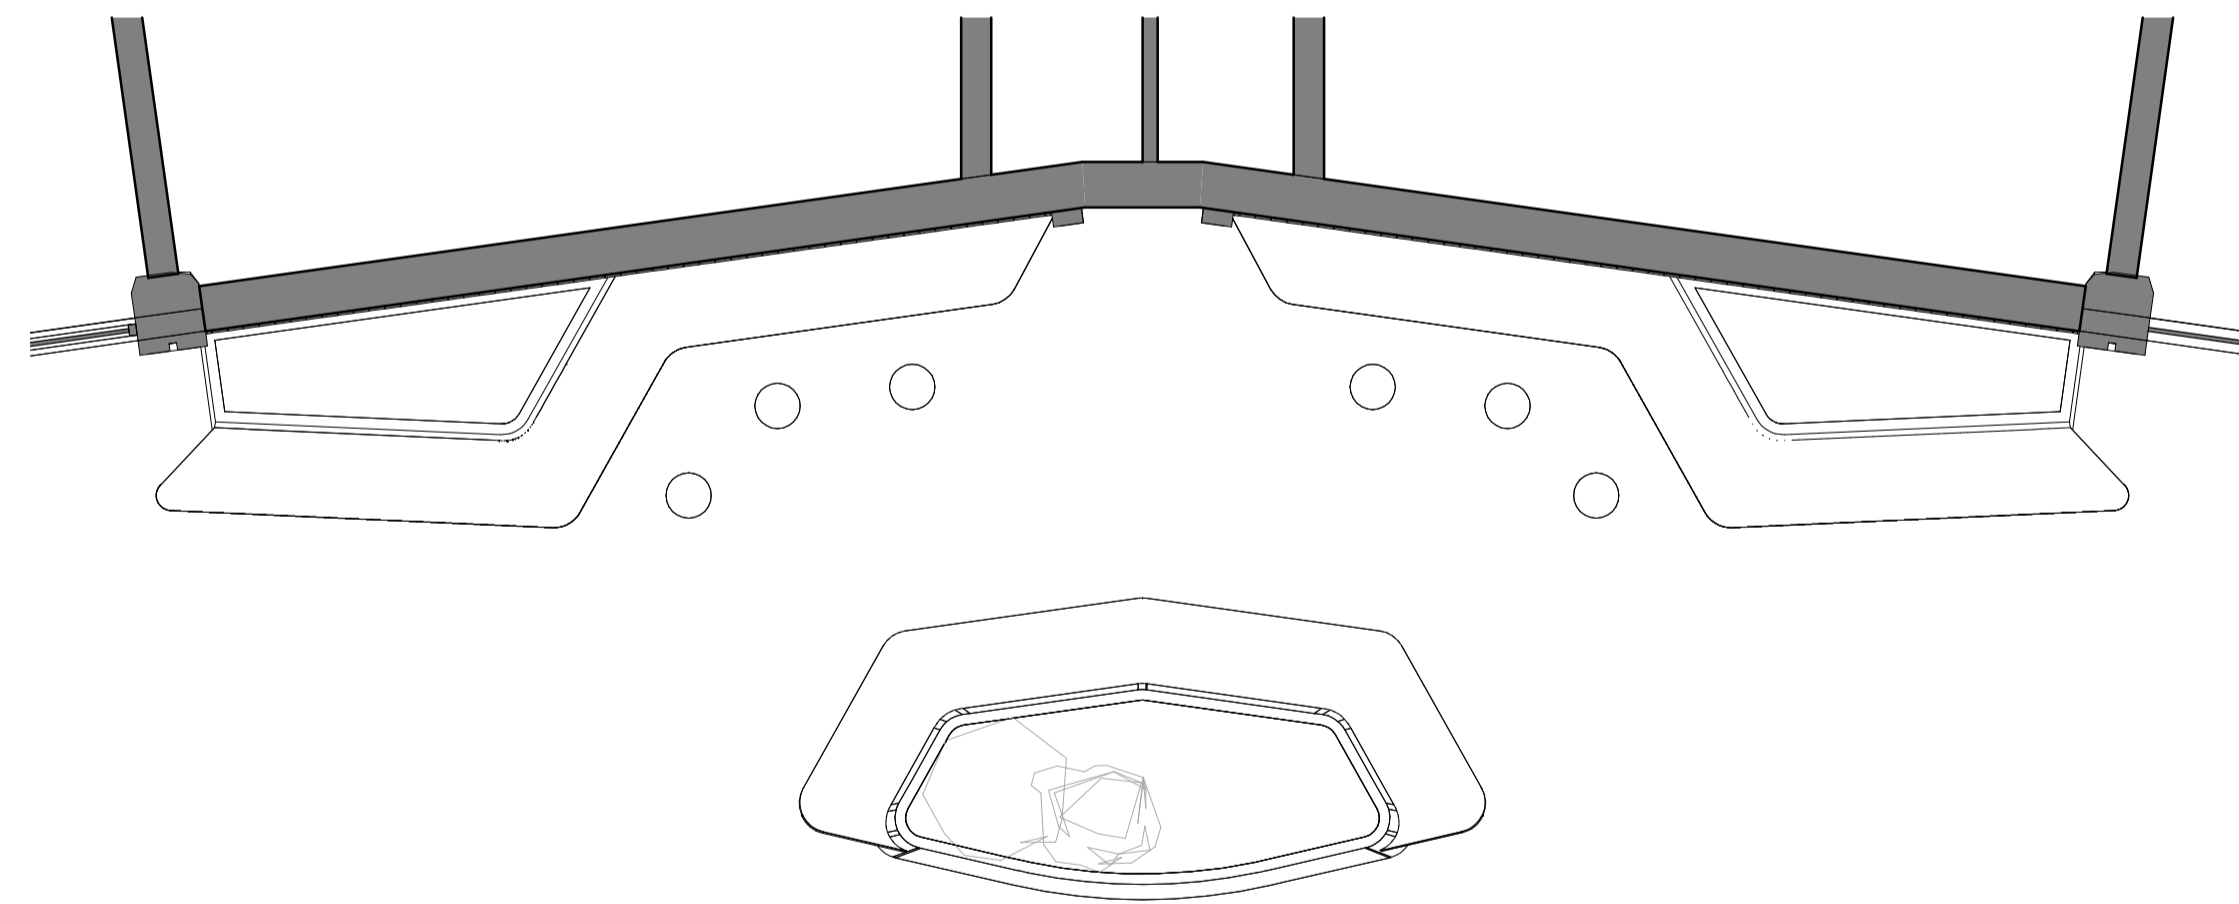

**3 Bay Plan - Solid**  
1 : 50

Fathom Architects  
 +44 (0) 20 3151 1515  
 fathomarchitects.com

Project  
 Coal Drops Yard Pavilion

Title  
 Typical Bay - Solid

Scale	Paper size	Status
1 : 50	@ A1	S2
Drawing no.	Rev.	
0137-FA-00-ZZ-DR-A-9501	P01	