

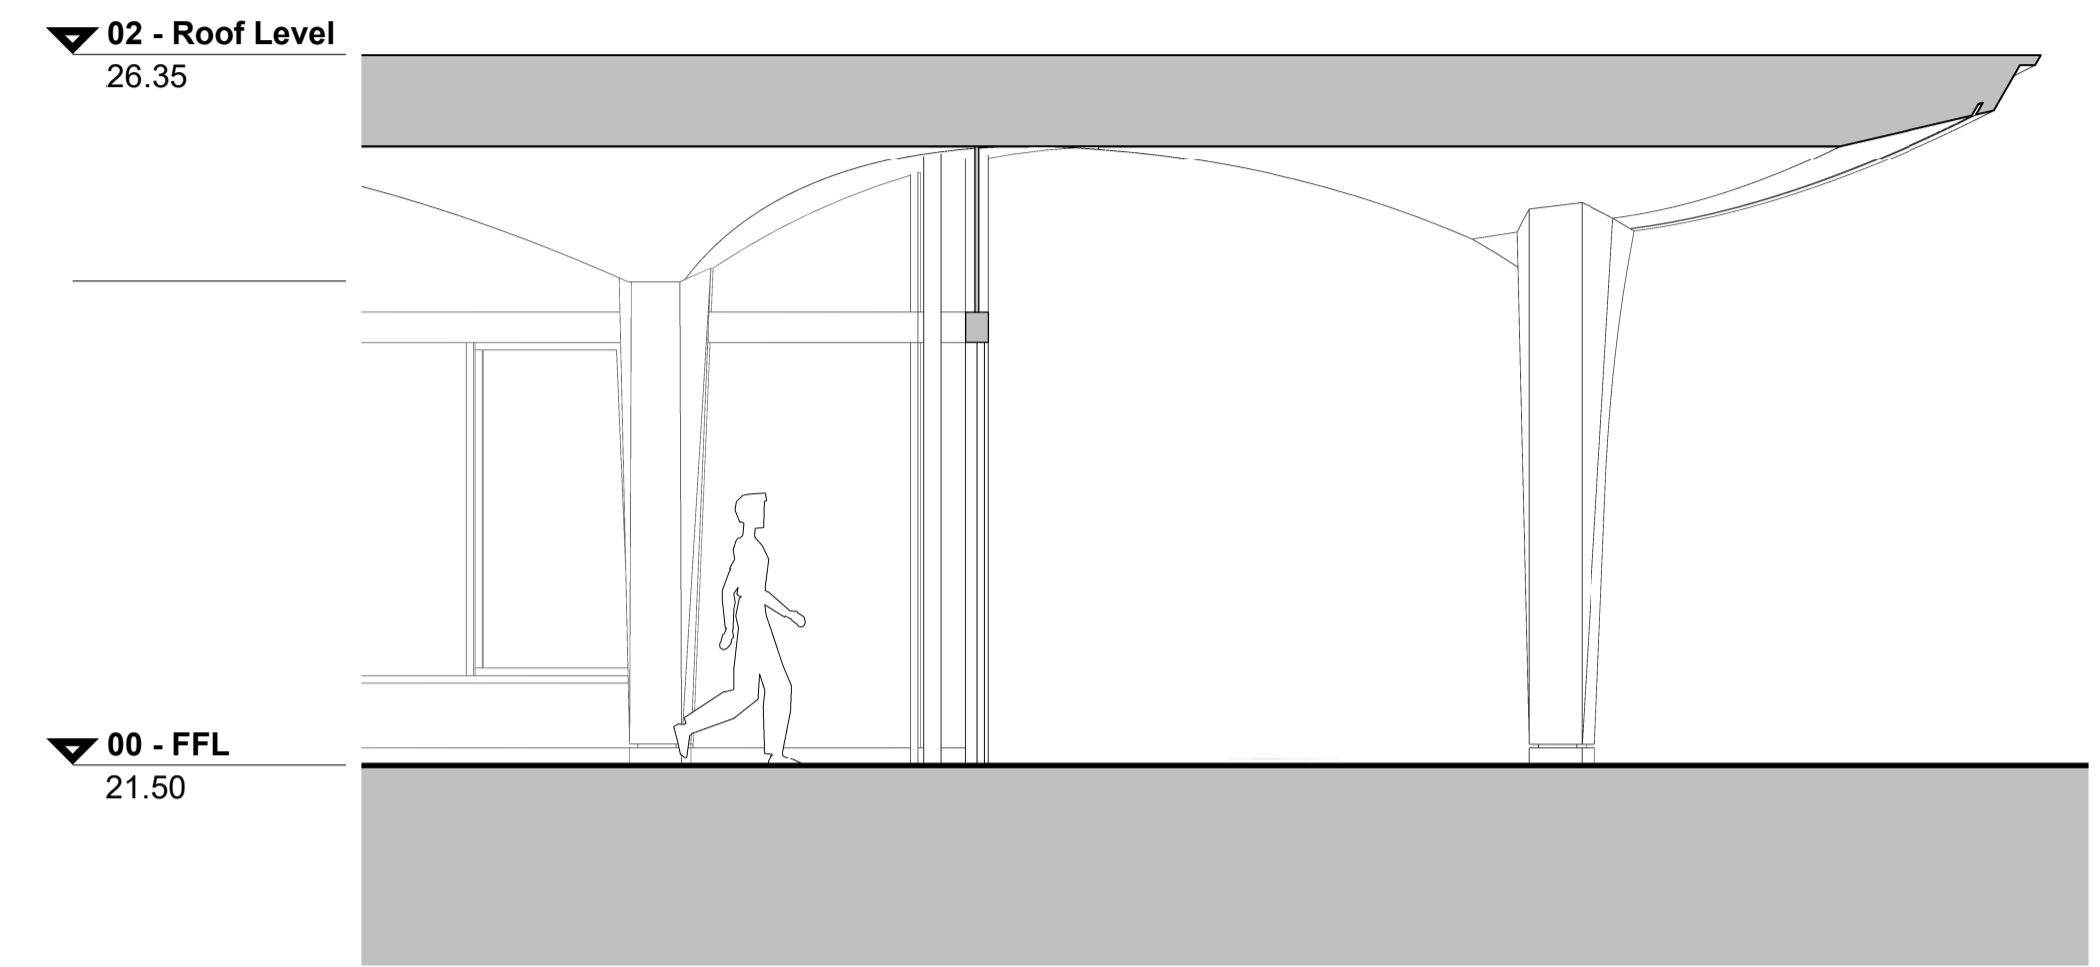


© Fathom Architects 2023  
 -All dimensions are in millimeters unless otherwise noted  
 -All levels are in meters above ordnance datum (AOD) unless otherwise noted  
 -Dimensions take priority, do not scale off the drawing (except for planning purposes)  
 -All dimensions are to be verified on site  
 -Any discrepancies to be notified to Fathom in writing

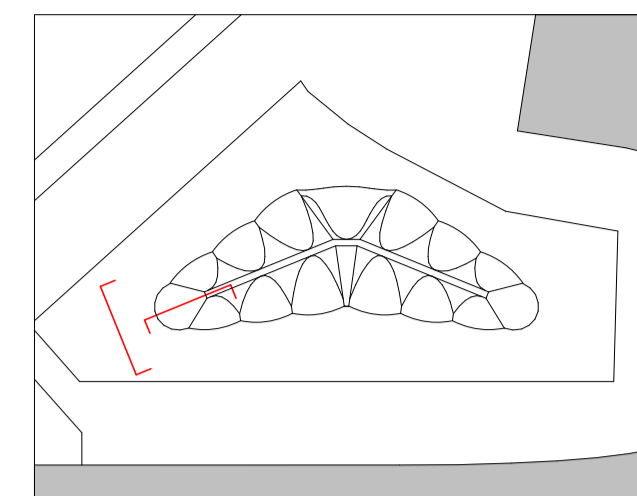


**1 Section 2 - Proposed**  
 1 : 50

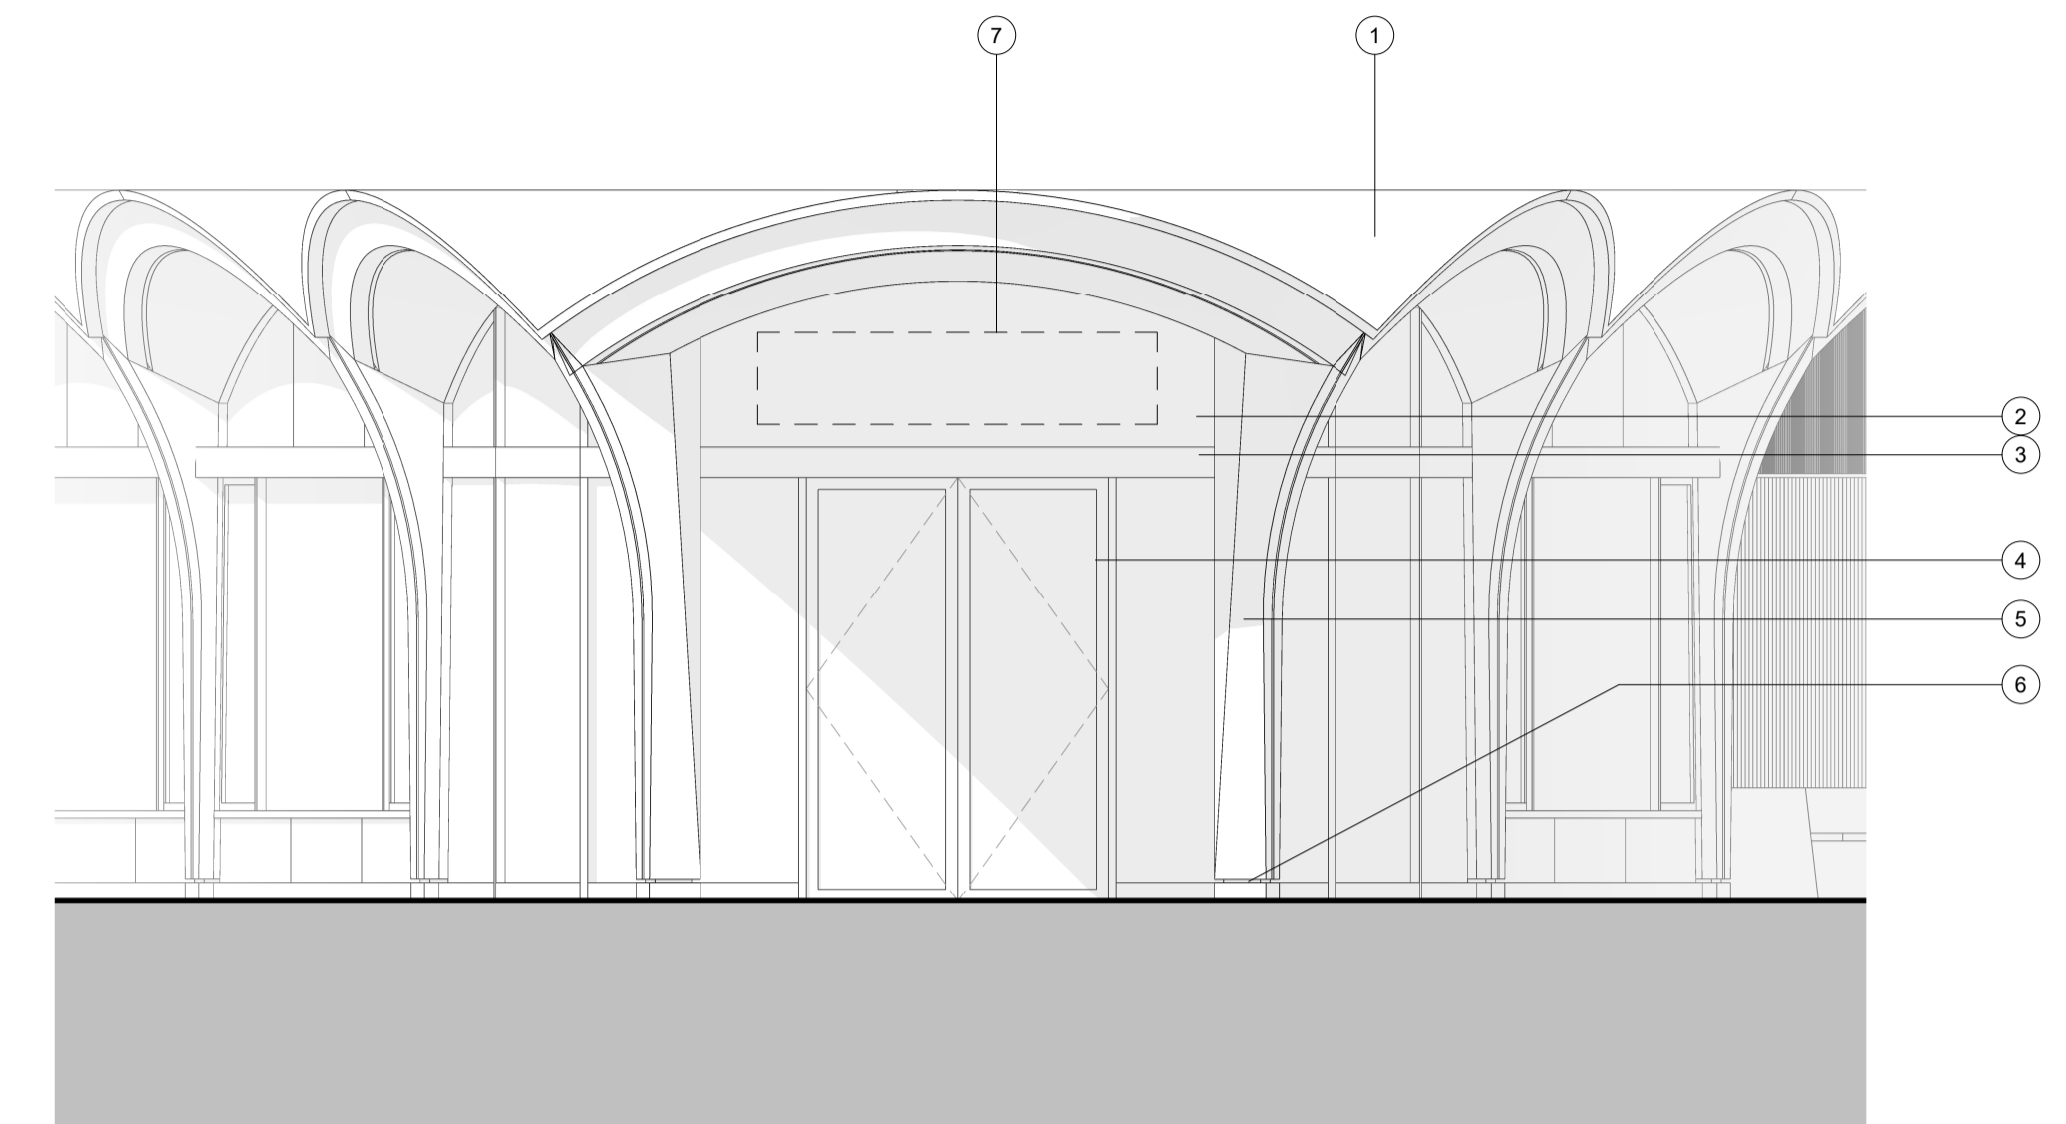


**3 Pavilion Ends - Elevation**  
 1 : 50

1. Metal shingle tile rainscreen system
2. Fixed glazing
3. Metal transom
4. End double doors
5. Stained timber column and arches
6. Stone plinth to timber column
7. Indicative signage zone
8. Indicative moveable planters

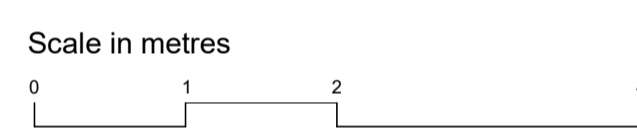

Rev.	Date	Reason for issue	Issued by
P01	08/07/24	Planning Issue	SNHG

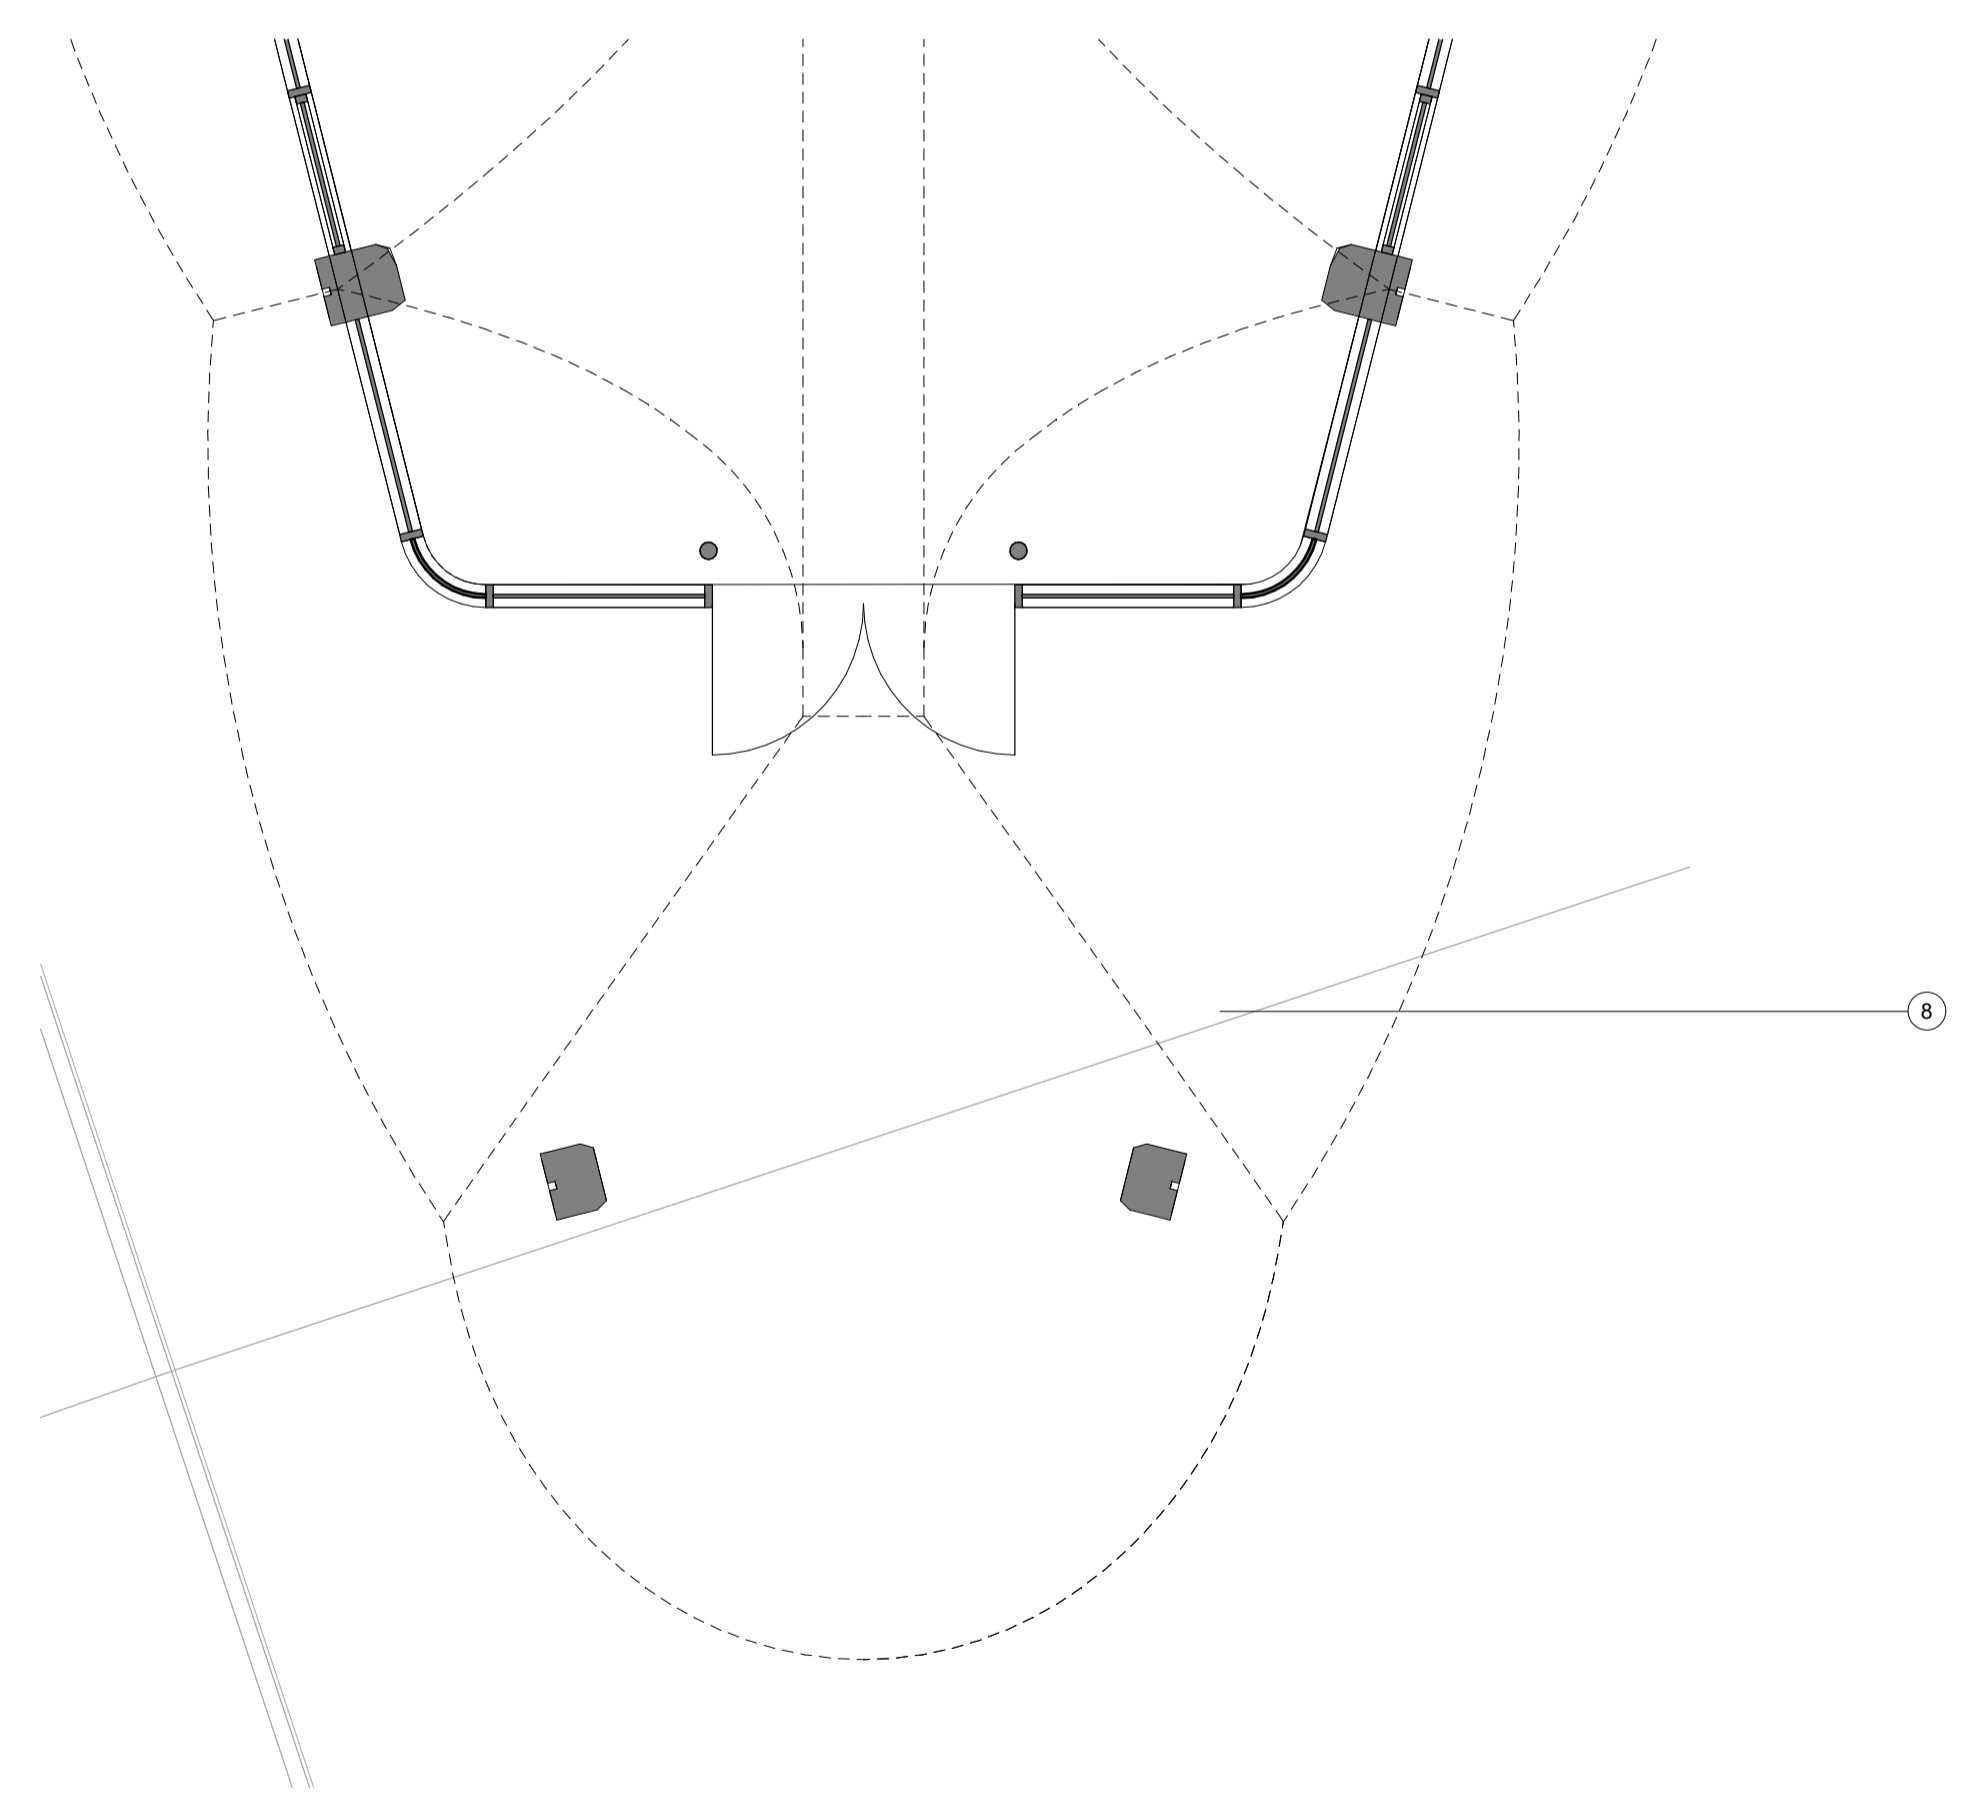

**2 Pavilion Ends - Plan**  
 1 : 50

Fathom Architects  
 +44 (0) 20 3151 1515  
 fathomarchitects.com

Project  
 Coal Drops Yard Pavilion

Title  
 Pavilion Ends

Scale	Paper size	Status
1 : 50	@ A1	S2
Drawing no.	Rev.	
0137-FA-00-ZZ-DR-A-9503	P01	