
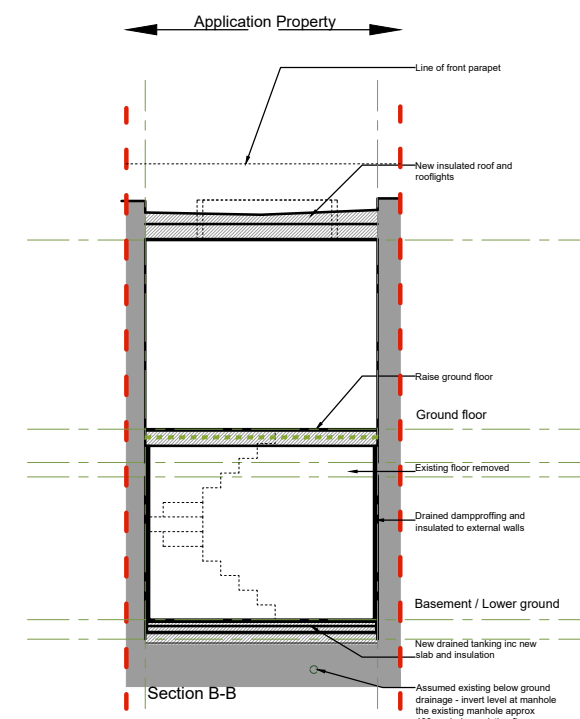


**NOTE**


THIS DRAWING IS TO BE READ IN CONJUNCTION WITH ALL OTHER RELEVANT DRAWINGS AND SPECIFICATIONS  
 THIS DRAWING HAS BEEN PREPARED FOR IDENTIFICATION PURPOSES ONLY. VERIFICATION OF DRAWN INFORMATION TO BE CARRIED OUT BY CONTRACTOR PRIOR TO OTHER USE.

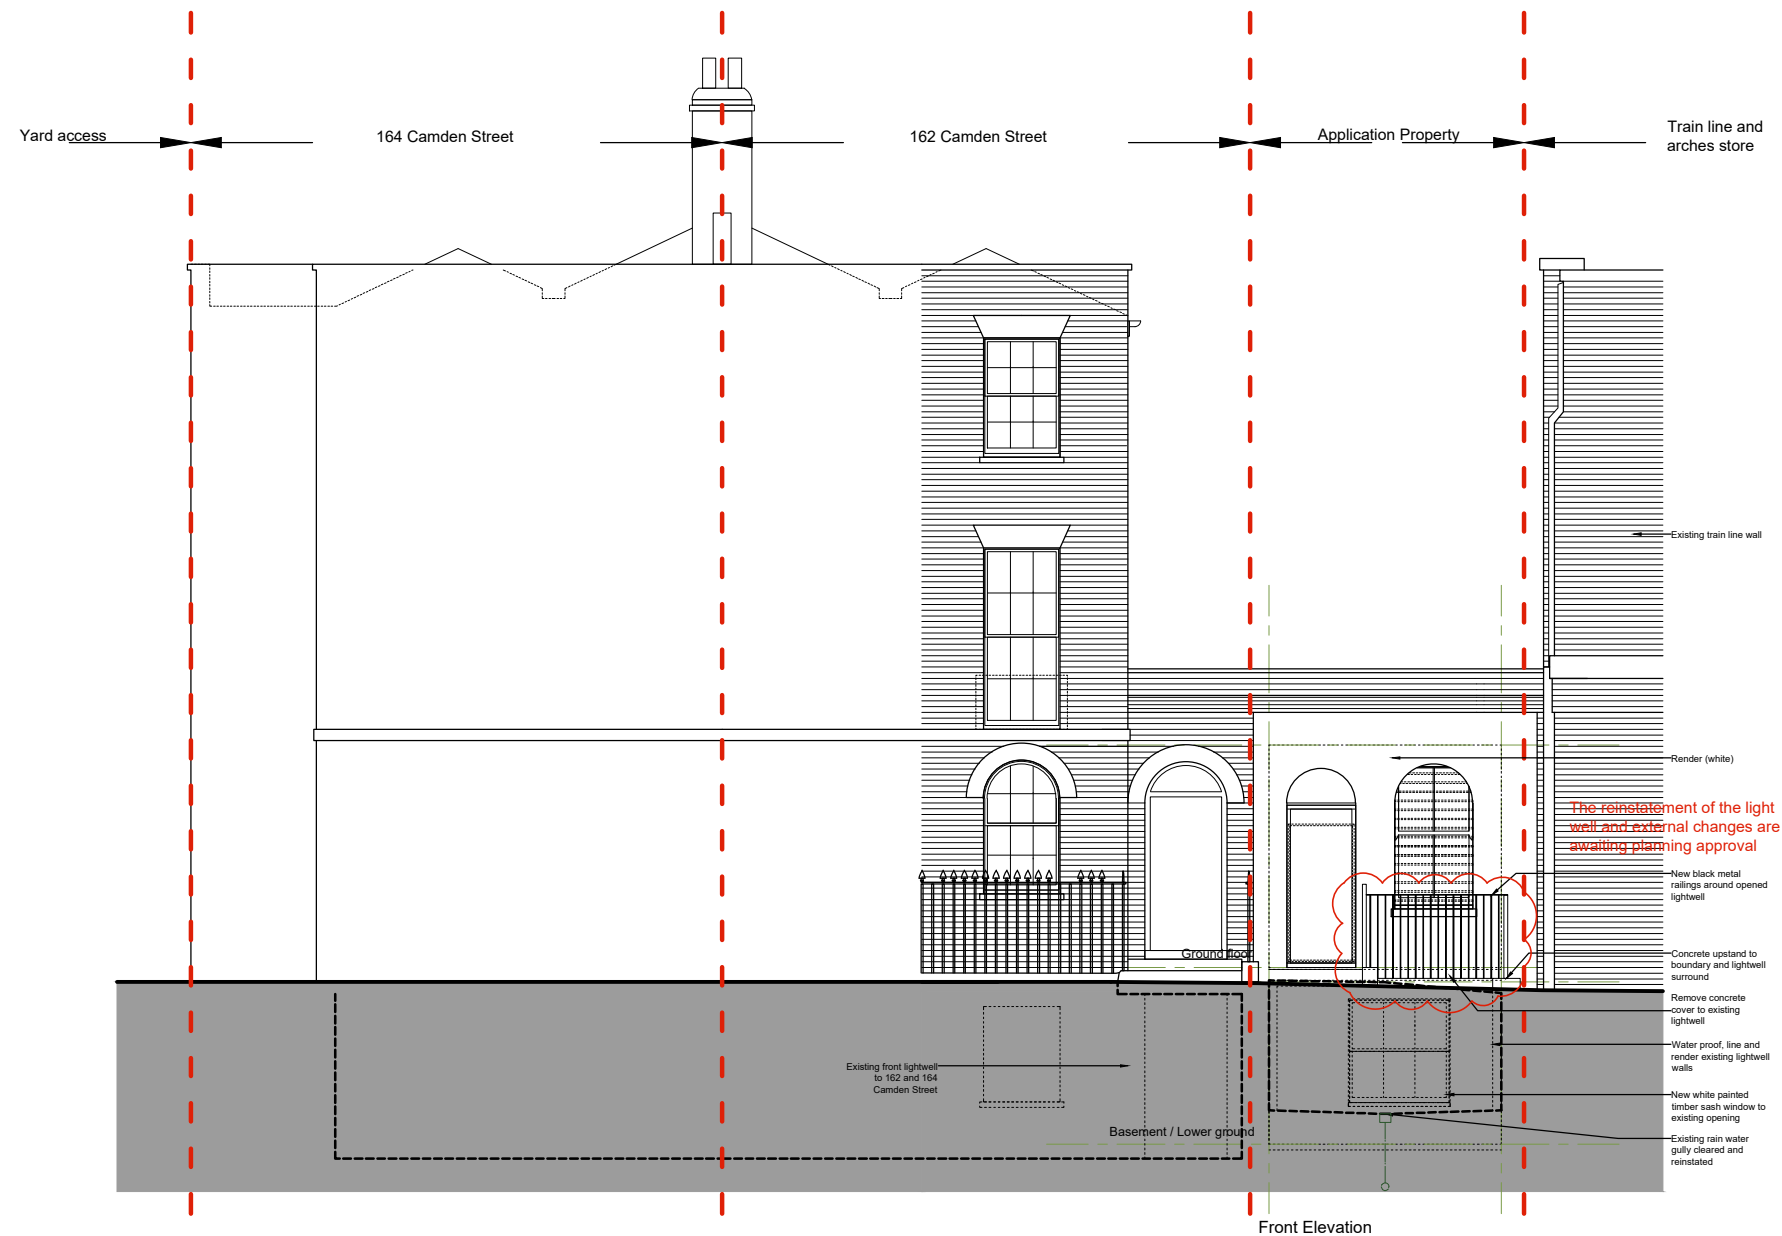

REVISION	DATE
E - RESUBMITTED FOR PLANNING	17/06/2024
D - ISSUED FOR CONSTRUCTION	23/10/2023
C - Air source heat pump removed	07/09/2023
B - ISSUED FOR TENDER	23/08/2023
A - ISSUED FOR PLANNING	27/07/2023

**SITE KEY**

- Property boundary
- Existing
- New works
- New foul drainage - connected into existing system
- 30 mins Fire compartmentation line

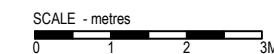

**Eveleigh Designs**

38 Northwood Road  
 London, N6 5TP

rupert@eveleighdesigns.co.uk  
 jocelyn@eveleighdesigns.co.uk  
 tel 07722 830254

project	no
160 CAMDEN STREET	22/03
London NW1	
drawing	no
PROPOSED FRONT	GA 04 /E
ELEVATION	

scale	date	drawn	checked
1:50@A1	03.01.23	RE	

**CONSTRUCTION**