

PLANTING AT REAR



PLANTING AT FRONT





The planting throughout the property will seek to include a broad range of native species so as to complement the existing vegetation already within the garden as well as supporting the wildlife therein.

We will look to introduce further trees for both screening and ornamental purposes, and include as much blossom as possible in the tree and shrub layers so as to support the pollinators, birds and insect life. We want the planting to be beautiful, but we also need it to be robust and have a really positive impact ecologically.

The garden will be very widely planted, with multiple areas for it's users to immerse themselves fully amongst the plants. A rich tapestry of trees, shrubs, flowering perennials, climbers, bulbs and clipped forms will help create an inviting and romantic atmosphere. Seasonal highlights will sit amongst year round structure, so that the garden can be enjoyed and appreciated throughout the year.

In no particular order, the following plants are earmarked for use at Thurlow Rd, amongst others: *Acer* spp, *Amelanchier* spp, *Betula* spp, *Camellia* spp, *Crataegus prunifolia*, *Magnolia stellata*, *Tilia* spp, *Taxus*, *Akebia quinata*, *Jasminum*, *Parthenocissus henryana*, *Solanum jasminoides*, *Trachelospermum*, *Wisteria*, *Euphorbia*, *Hebe*, *Hydrangea*, *Pittosporum*, *Viburnum*, *Alchemilla*, *Astrantia*, *Anemanthele*, *Dryopteris*, *Geranium*, *Gillenia*, *Hakenochloa*, *Helleborus*, *Pachysandra*, *Penstemon*, *Perovskia*, *Polystichum*, *Vinca minor* etc.

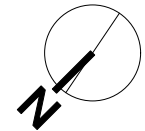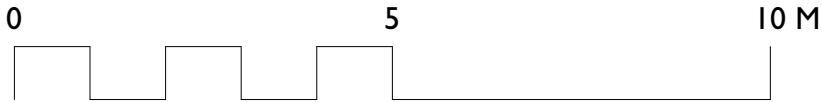

Title Concept plan		Project 27 Thurlow Road	
Paper size and Scale 1:100 @ A2		Drawn By FS	Date 19/7/24
CAD File Name 240716 - Thurlow Road-v1.8.vwx			