


All drawings & designs are subject to final approval by the assigned Principal Designer, local authority and fire officer, which is the responsibility of the client.


All dimensions to be checked on site. Dimensions shown in millimetres .

General Notes:

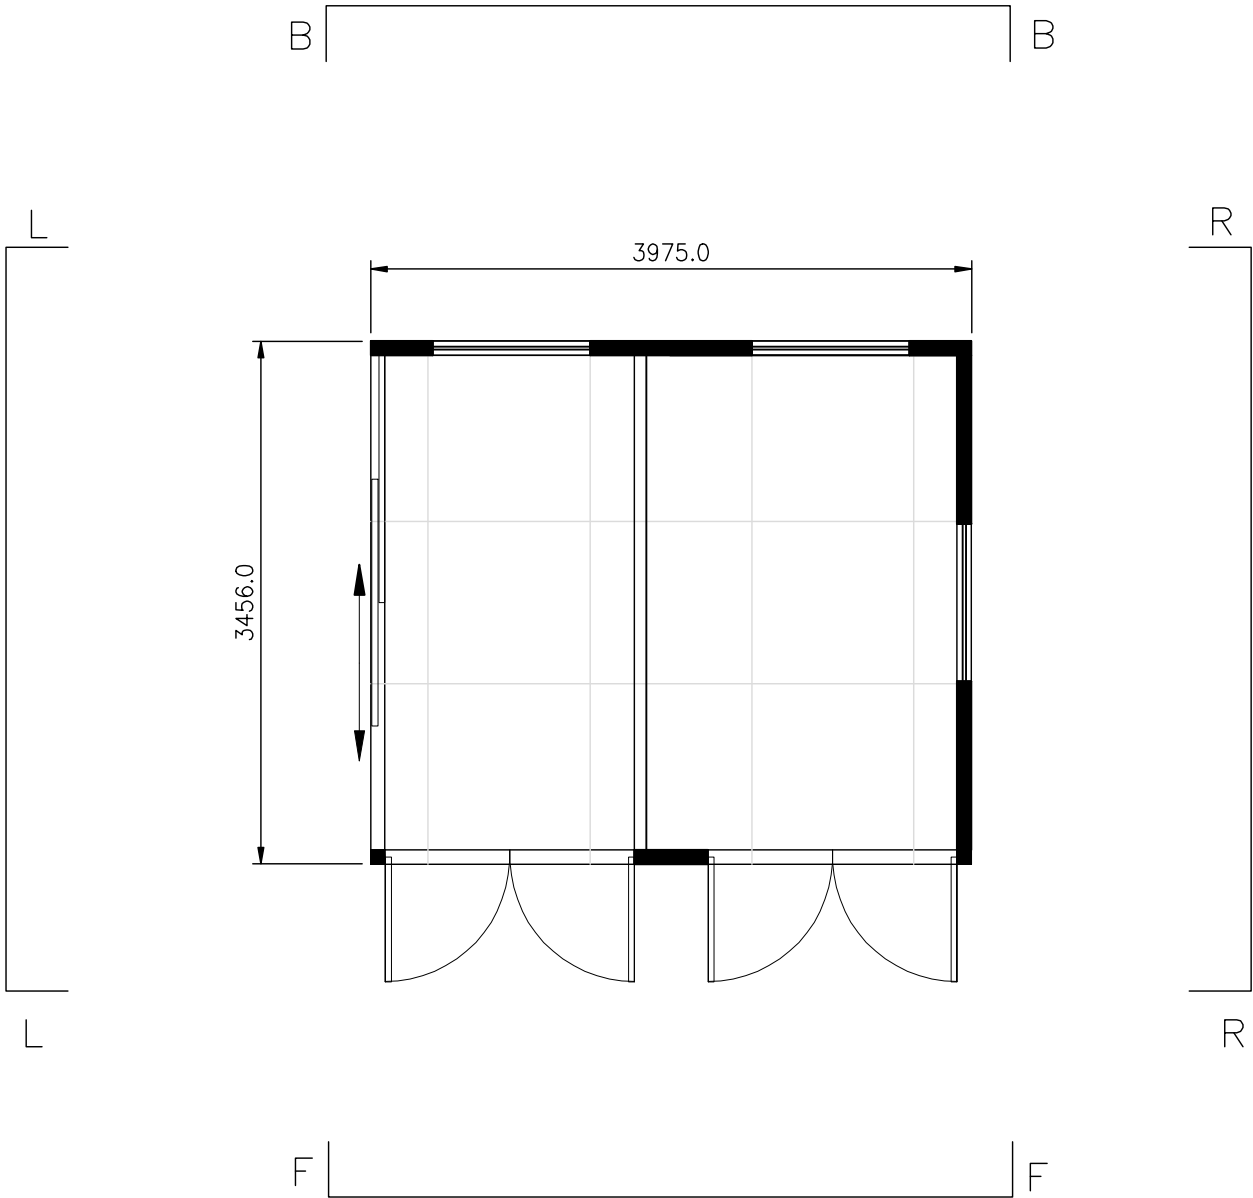

- KEY:
- ⬢ Exterior Puddle Light
 - ⬢ Exterior Light

PLAN VIEW
SCALE 1:50

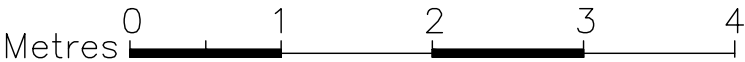

B	DESIGN ALTERED	07.06.24
A	INTERNAL WALL POSITION	15.04.24
No.	Revision/ Issue	Date



SMART
MODULAR BUILDINGS

Thurston Park
Church Road, Thurston
Bury St. Edmunds
Suffolk, IP81 3NN
0800 242 3339
www.smartmodularbuildings.co.uk

Client Name and Address:

Eudora Pascall & Andrew Thornton
23A Hampstead Lane,
London
N6 4RT

Installation Address:

23A Hampstead Lane,
London
N6 4RT

Project: UL480

ULTRA 3.7x3.2 no portico 2024
SMART OFFICE
PLAN PROPOSED

Drawing No.	UL480P01B
Date	14 04 2024
Scale	1-50 A3

PLAN - PROPOSED