

All drawings & designs are subject to final approval by the assigned Principal Designer, local authority and fire officer, which is the responsibility of the client.

**All dimensions to be checked on site.
Dimensions shown in millimetres.**

General Notes:

B	BOUNDARY AMENDED	10.06.24
A	DESIGN ALTERED	07.06.24
No	Revision / Issue	Date



Thurston Park
Church Road, Thurston
Bury St. Edmunds
Suffolk, IP31 3RN
0800 242 5559
www.smartpardenoffices.co.uk

Client Name and Address:

Eudora Pascall & Andrew Thornton
23A Hampstead Lane,
London
N6 4RT


Installation Address:

23A Hampstead Lane,
London
N6 4RT

Project: UL480

ULTRA 3.2x3.7 no portico 2024
SMART OFFICE
BLOCK PLAN PROPOSED

Drawing No.		UL480B01B	
Date			14 04 2024
Scale	1-500	A3	

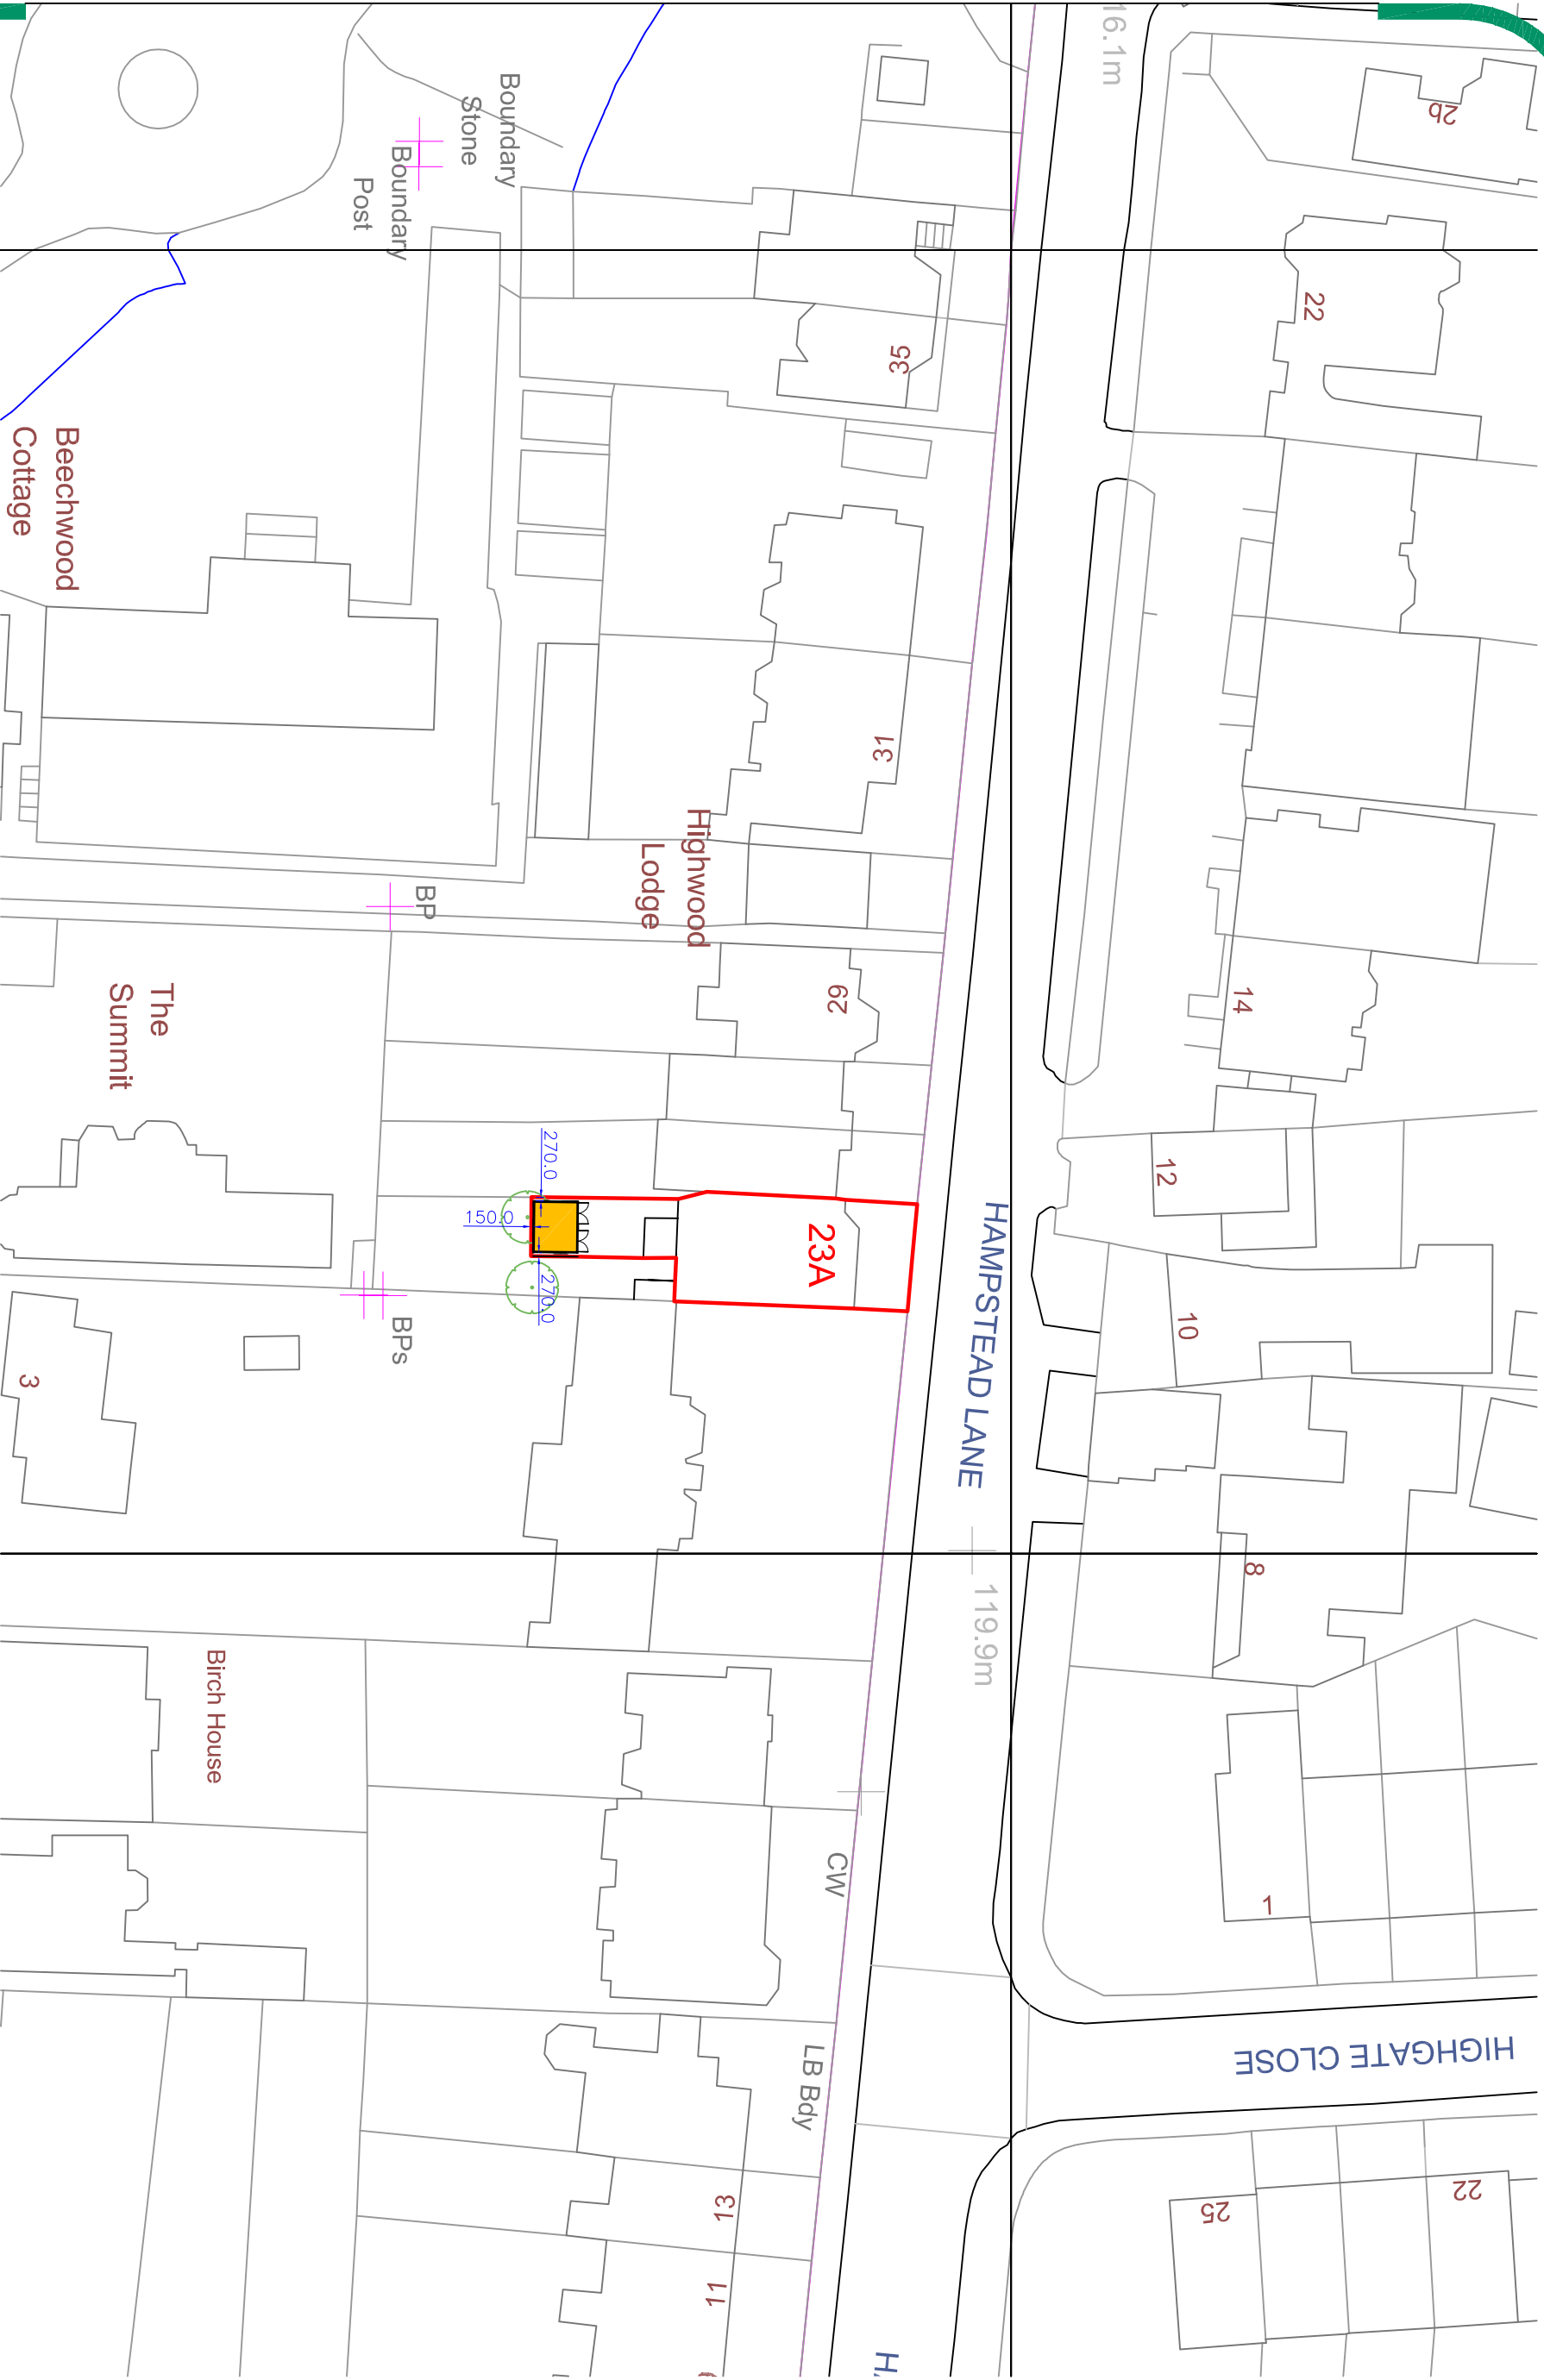

KEY:

EXISTING TREE

BOUNDARY LINE OF PROPERTY

 EXISTING GARDEN BUILDING

PROPOSED WORKS

OS LICENSE No. 289432

OS PARTNER LICENSE No. 100031961

BLOCK PLAN - PROPOSED

