




WINDOWS WG01, WF01 & WF02
TYPICAL EXTERNAL ELEVATION AS EXISTING
SCALE @ 1:20

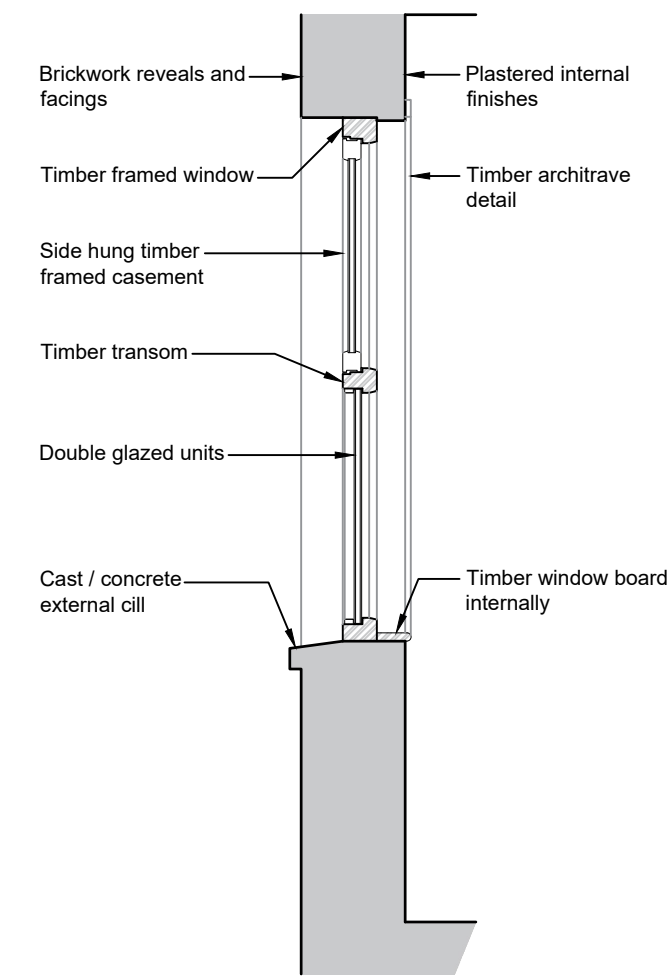


WINDOWS WG01, WF01 & WF02
TYPICAL SECTION AS EXISTING
SCALE @ 1:20

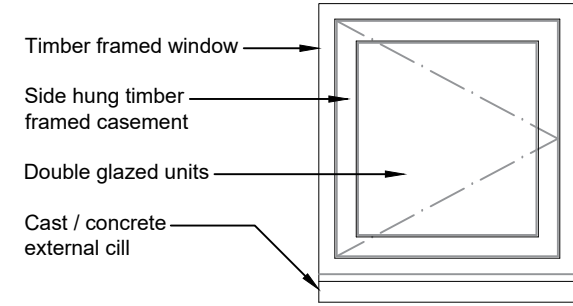


WINDOWS WG02, WF03 - WF05
TYPICAL EXTERNAL ELEVATION AS EXISTING
SCALE @ 1:20

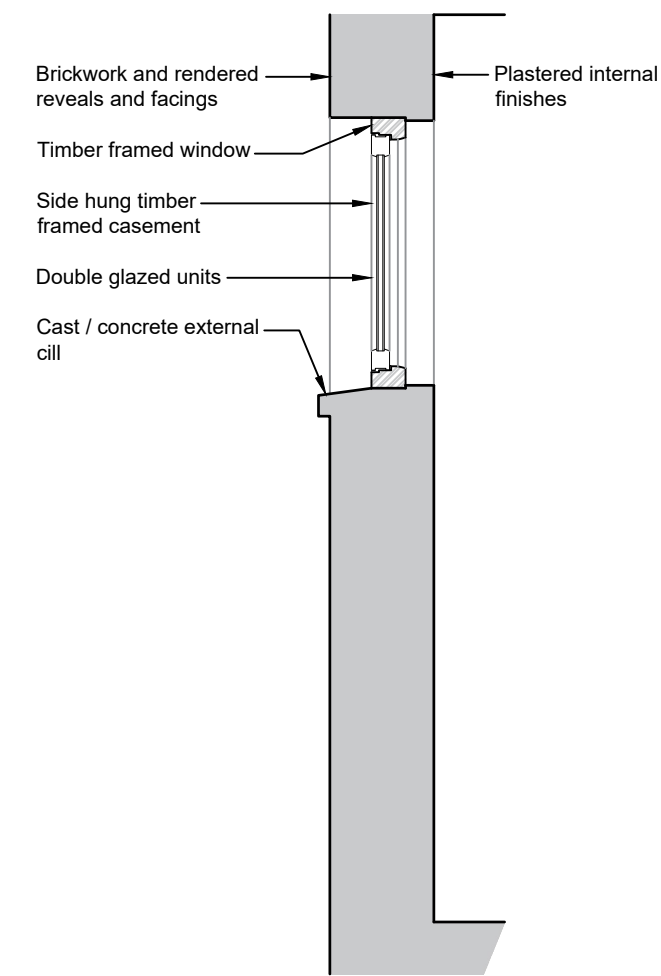


WINDOWS WG02, WF03 - WF05
TYPICAL SECTION AS EXISTING
SCALE @ 1:20

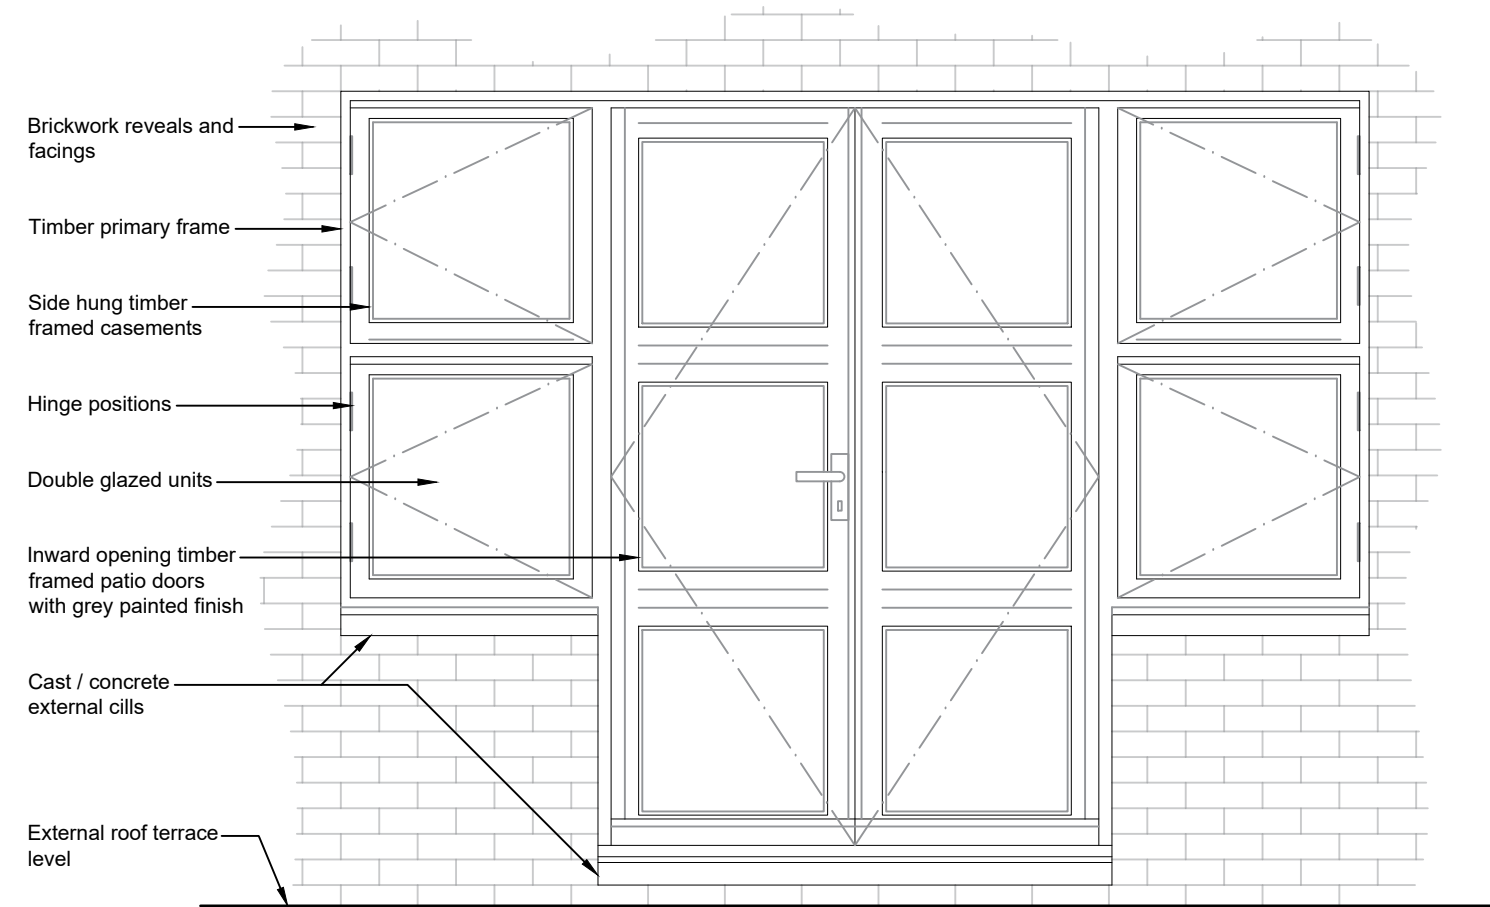


DOOR DG02
TYPICAL EXTERNAL DOOR ELEVATION AS EXISTING
SCALE @ 1:20

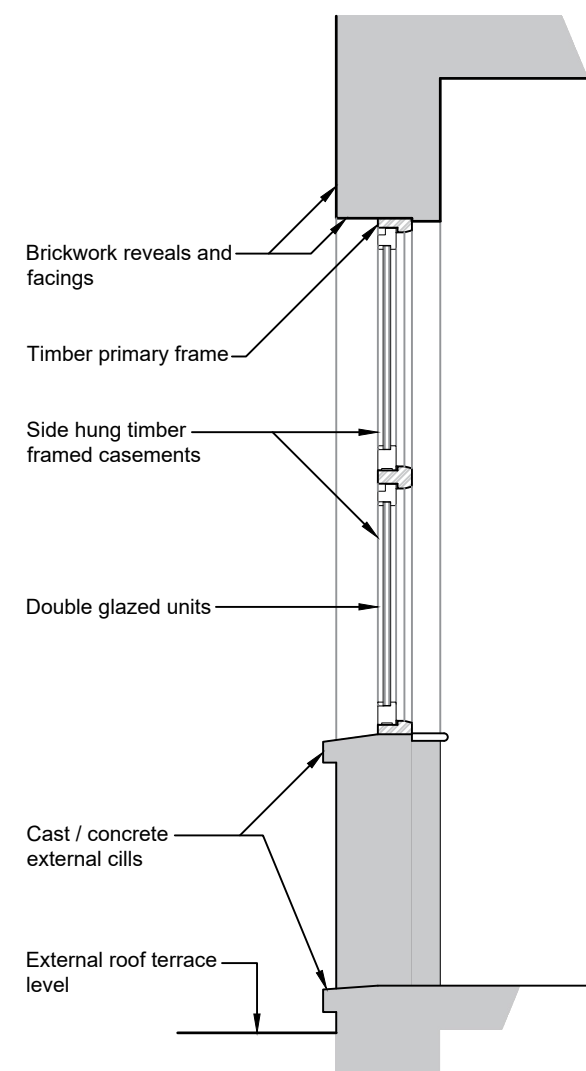


DOOR DG02
TYPICAL SECTION AS EXISTING
(ON SIDE WINDOWS)
SCALE @ 1:20

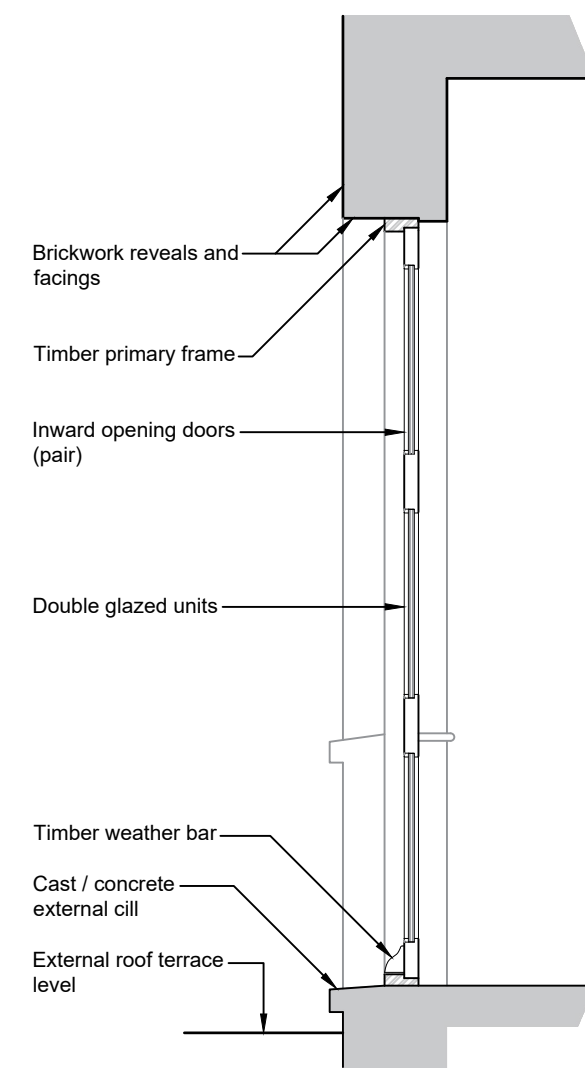


DOOR DG02
TYPICAL SECTION AS EXISTING
(ON DOOR)
SCALE @ 1:20

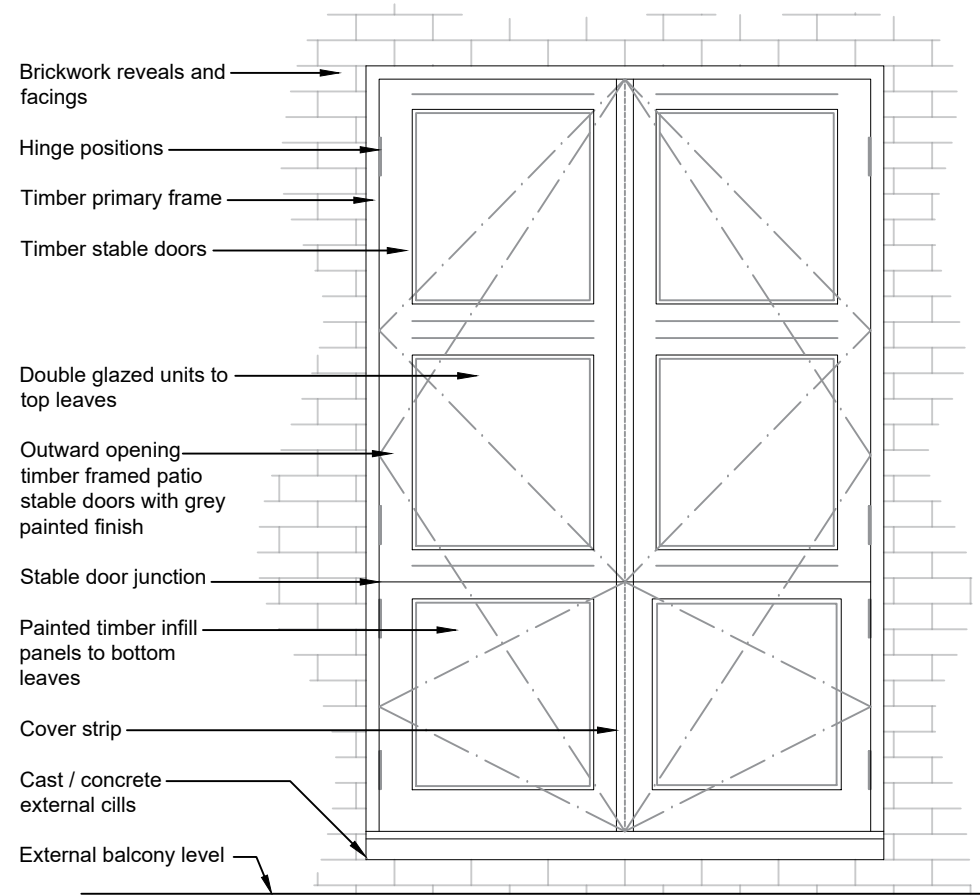

DOOR DF01
TYPICAL EXTERNAL DOOR ELEVATION AS EXISTING
SCALE @ 1:20

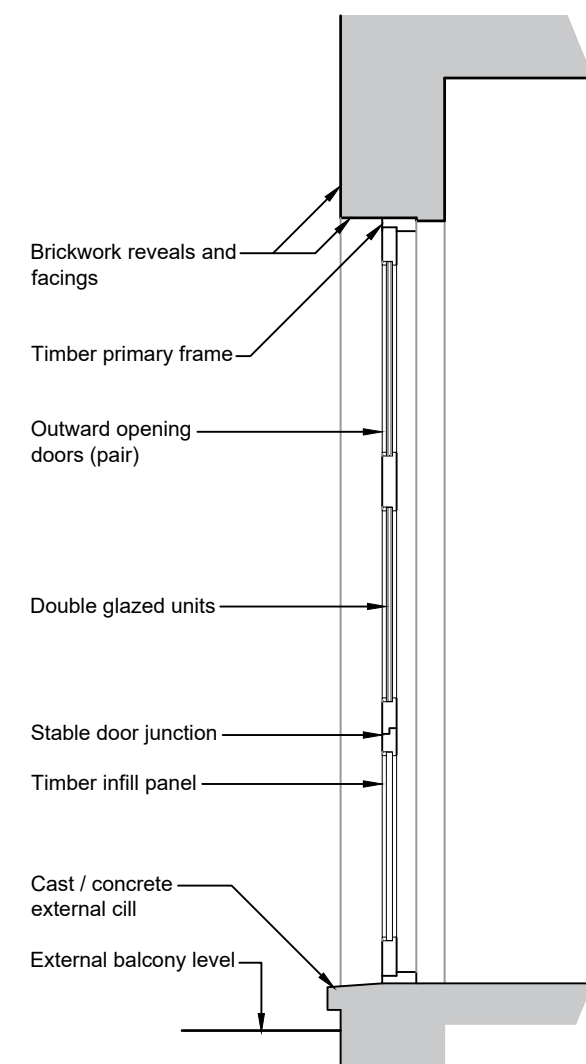


DOOR DF01
TYPICAL SECTION AS EXISTING
SCALE @ 1:20

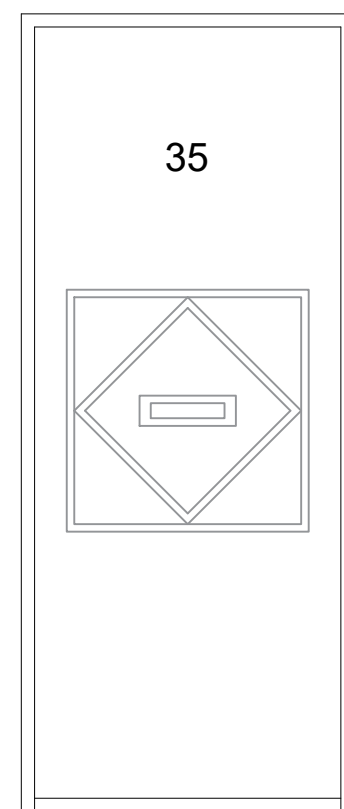

DOOR DG01
TYPICAL EXTERNAL DOOR ELEVATION AS EXISTING
SCALE @ 1:20

- GENERAL NOTES
- THIS DOCUMENT MUST NOT BE ALTERED, REPRODUCED OR DISTRIBUTED WITHOUT PRIOR WRITTEN CONSENT OF THE ORIGINATOR
 - THIS DOCUMENT MUST NOT BE ALTERED - THE ORIGINATOR ACCEPTS NO RESPONSIBILITY FOR ANY DISCREPANCIES ARISING AS A RESULT OF THE ORIGINATOR'S INFORMATION BEING ALTERED BY OTHERS
 - THIS DOCUMENT IS COPYRIGHT OF THE ORIGINATOR AND MUST BE TREATED AS CONFIDENTIAL
 - THIS DOCUMENT MUST BE READ IN CONJUNCTION WITH ALL SUPPORTING DOCUMENTS PRODUCED BY THE ORIGINATOR AND OTHER PROJECT DISCIPLINES
 - THE ORIGINATOR ACCEPTS NO RESPONSIBILITY FOR THE ACCURACY OF BACKGROUND INFORMATION PRODUCED BY THIRD PARTIES - THIS MUST BE TREATED AS INDICATIVE ONLY
 - ALL DIMENSIONS MUST BE CHECKED ON SITE PRIOR TO COMMENCEMENT OF ANY RELATED WORK
 - ANY DISCREPANCY MUST BE REPORTED TO THE ORIGINATOR
 - USERS OF THIS DOCUMENT ARE RESPONSIBLE FOR CHECKING WHICH REVISION IS CURRENT
 - THE DOCUMENT STATUS 'INFORMATION' OR 'PRELIMINARY', INDICATES THAT THIS DRAWING IS FOR REFERENCE PURPOSES ONLY - THE ORIGINATOR WILL ACCEPT NO RESPONSIBILITY FOR THE COMPLETENESS OF INFORMATION UNDER THIS STATUS

DRAWING NOTES:

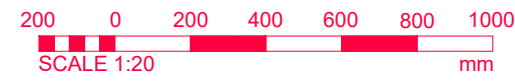

A	Front door added	12-07-24	KK	EK
REV	DESCRIPTION	DATE	BY	CHKD

STATUS:

PLANNING

CLIENT:

MR J. EDWARDS

PROJECT:

REPLACEMENT WINDOWS TO
35 BRUGES PLACE
CAMDEN, LONDON, NW1 0TJ

DRAWING TITLE:

TYPICAL WINDOW AND DOOR TYPES
AS EXISTING



T: 01666 331614 www.earlkendrick.com

DRAWN BY:	KK	CHECKED BY:	EK
SCALE:	SHEET SIZE:	PROJECT NO:	EK-35BP-01
1:20	A1	DRAWING NO:	02
DATE:	03/06/24	REVISION:	A
LEVEL:	TYPE:	ROLE:	
XX	EL	A	