
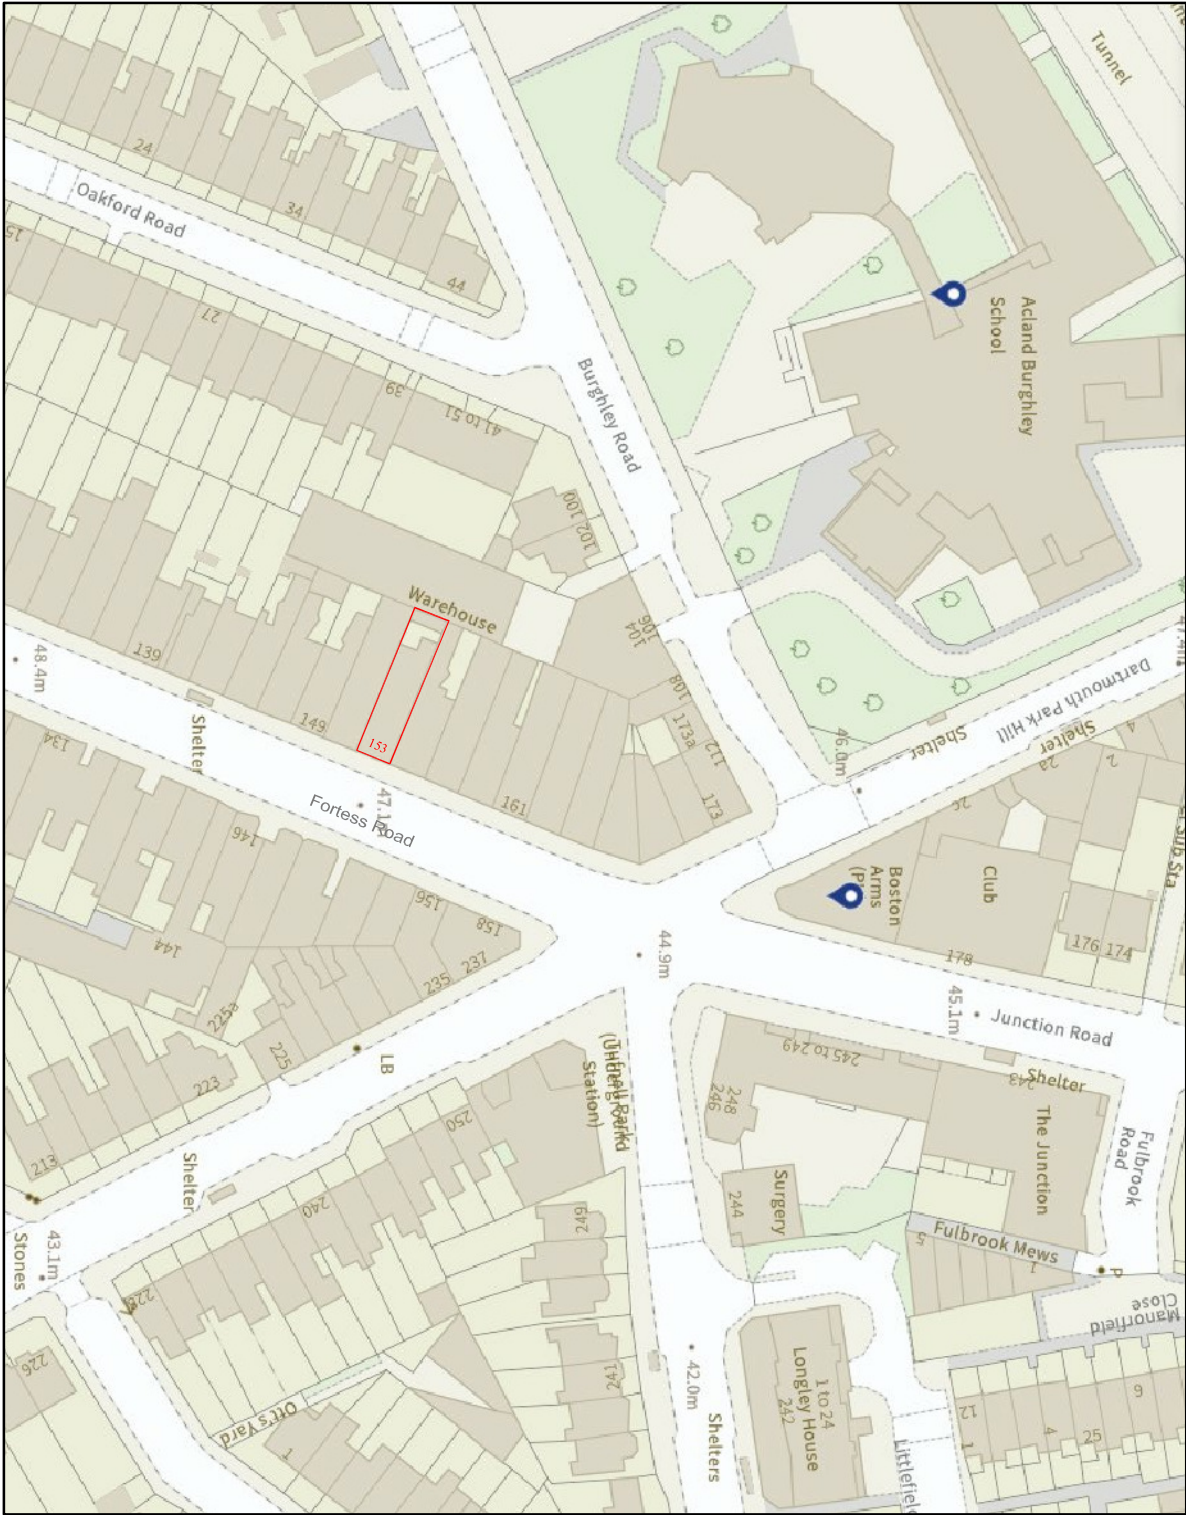


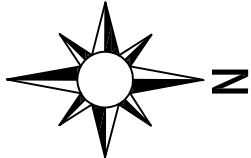

Location		Drawing	
153 FORTRESS ROAD LONDON NW5 2HR		SITE LOCATION PLAN	
Scale : 1:1250@A4		Drawing number	Date : MAY 2024
PM3237/01		Rev	—