
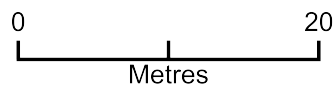


3 ROBIN GROVE N6 6PA

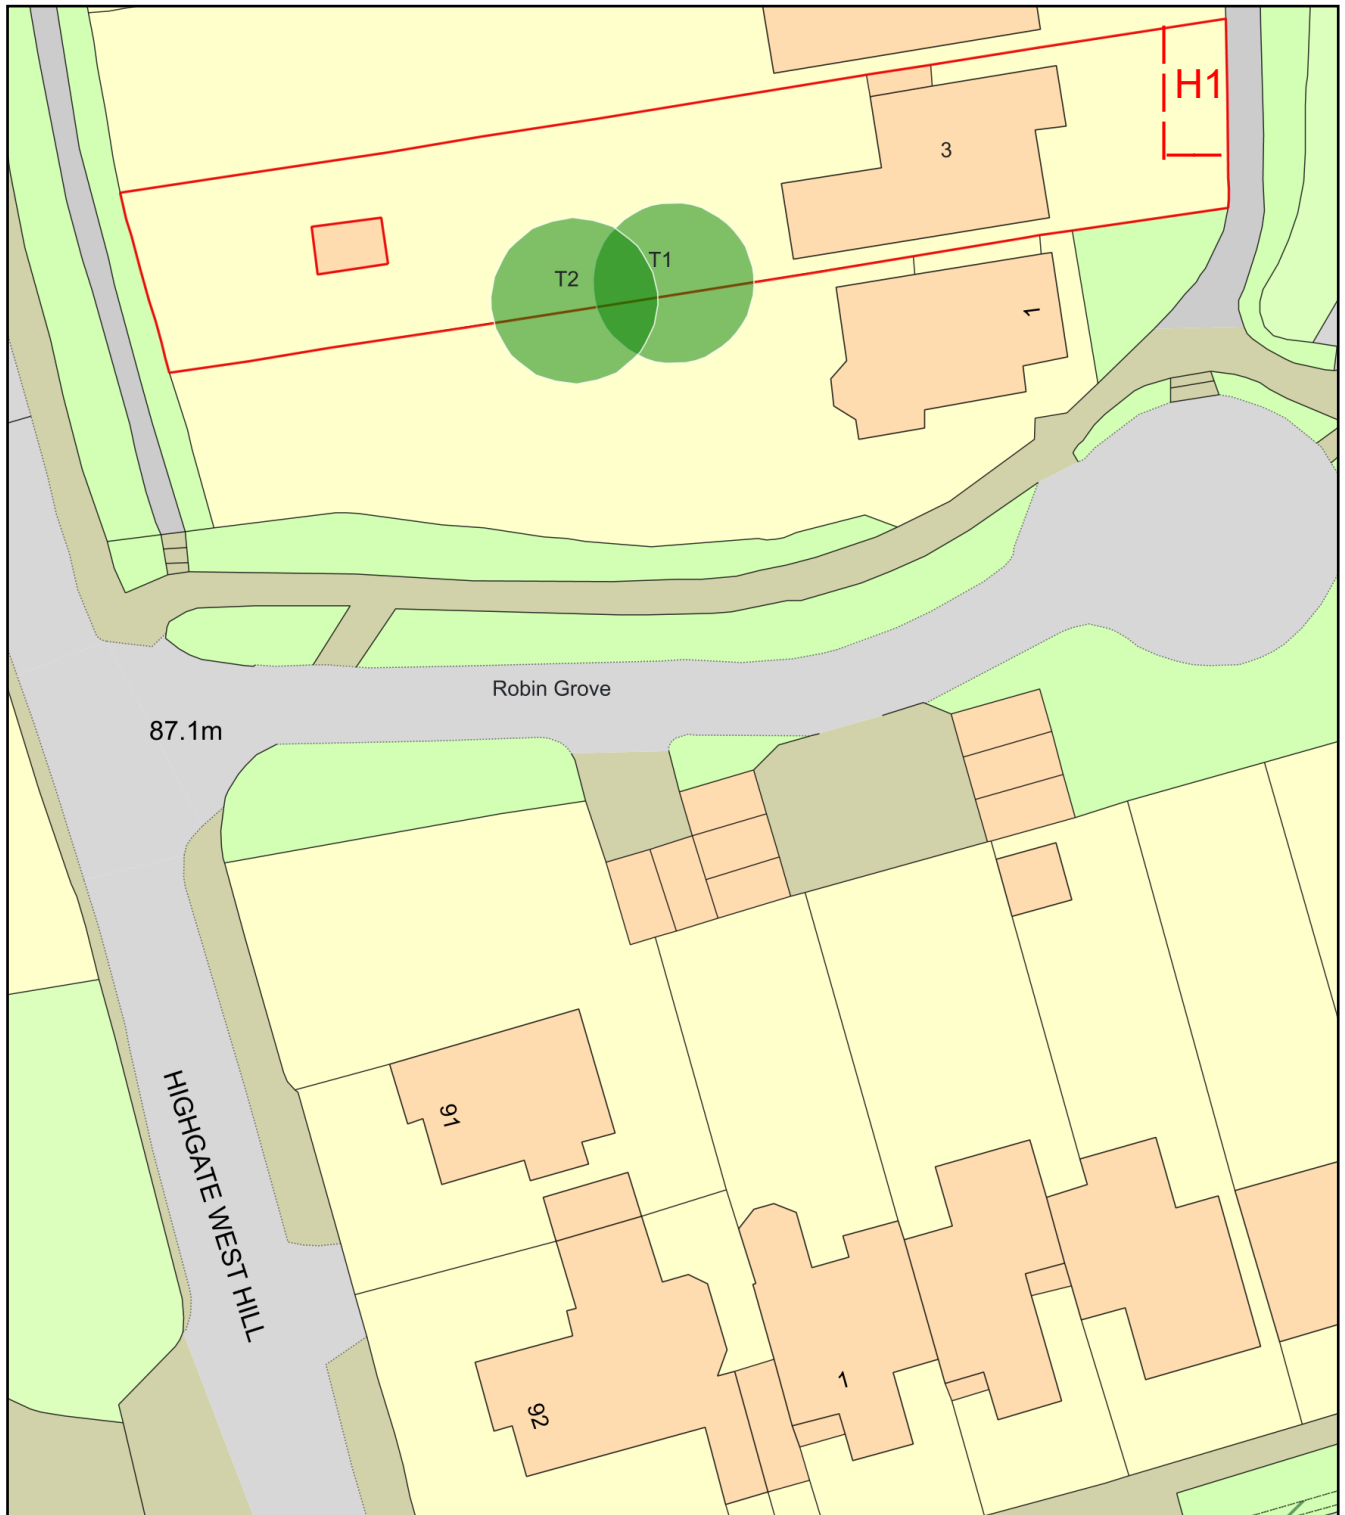

Plan Produced for: L.B.CAMDEN

Date Produced: 23rd July 2024

Plan Reference Number: TQRQM22041135643903

Scale: 1:500 @ A4