


Existing Side (East) Elevation

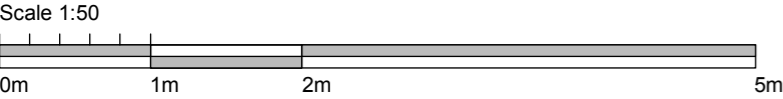

Planning

Do not scale! Please use figured dimensions which are to be checked on site. If in doubt or a discrepancy arises please contact the Architect.

A0 - 23.07.24 - Planning Application Submission

sara amlani architects
architecture • construction • interiors

T: +44 (0)20 8064 0463
E: sara.amlani1@gmail.com

Date: Feb 2024 Dwg No: 87.L.08 Rev: A0
Scale: 1:50 @ A3 Drawing: Existing Side (East) Elevation
Client: Mr Marc Tankmar & Ms Karolina Arutyunyan
Project: 20 Swains Lane, Highgate