


SITE BOUNDARY

SITE BOUNDARY

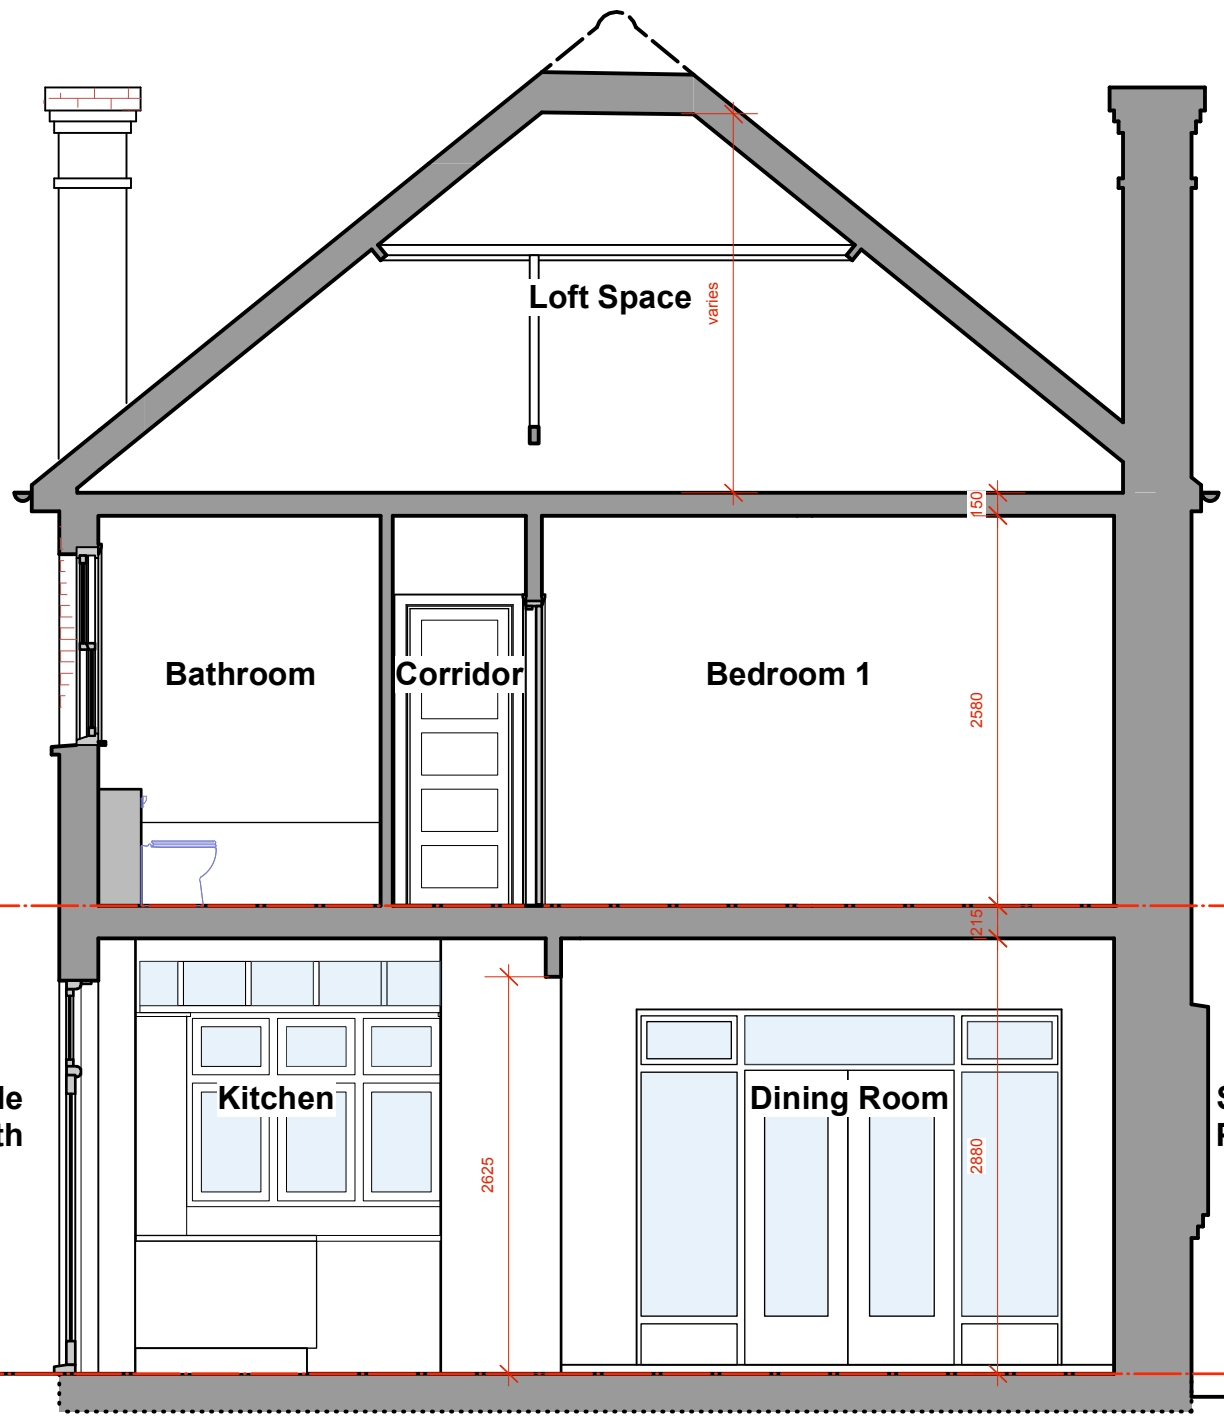


Existing Section C-C



SITE BOUNDARY

SITE BOUNDARY

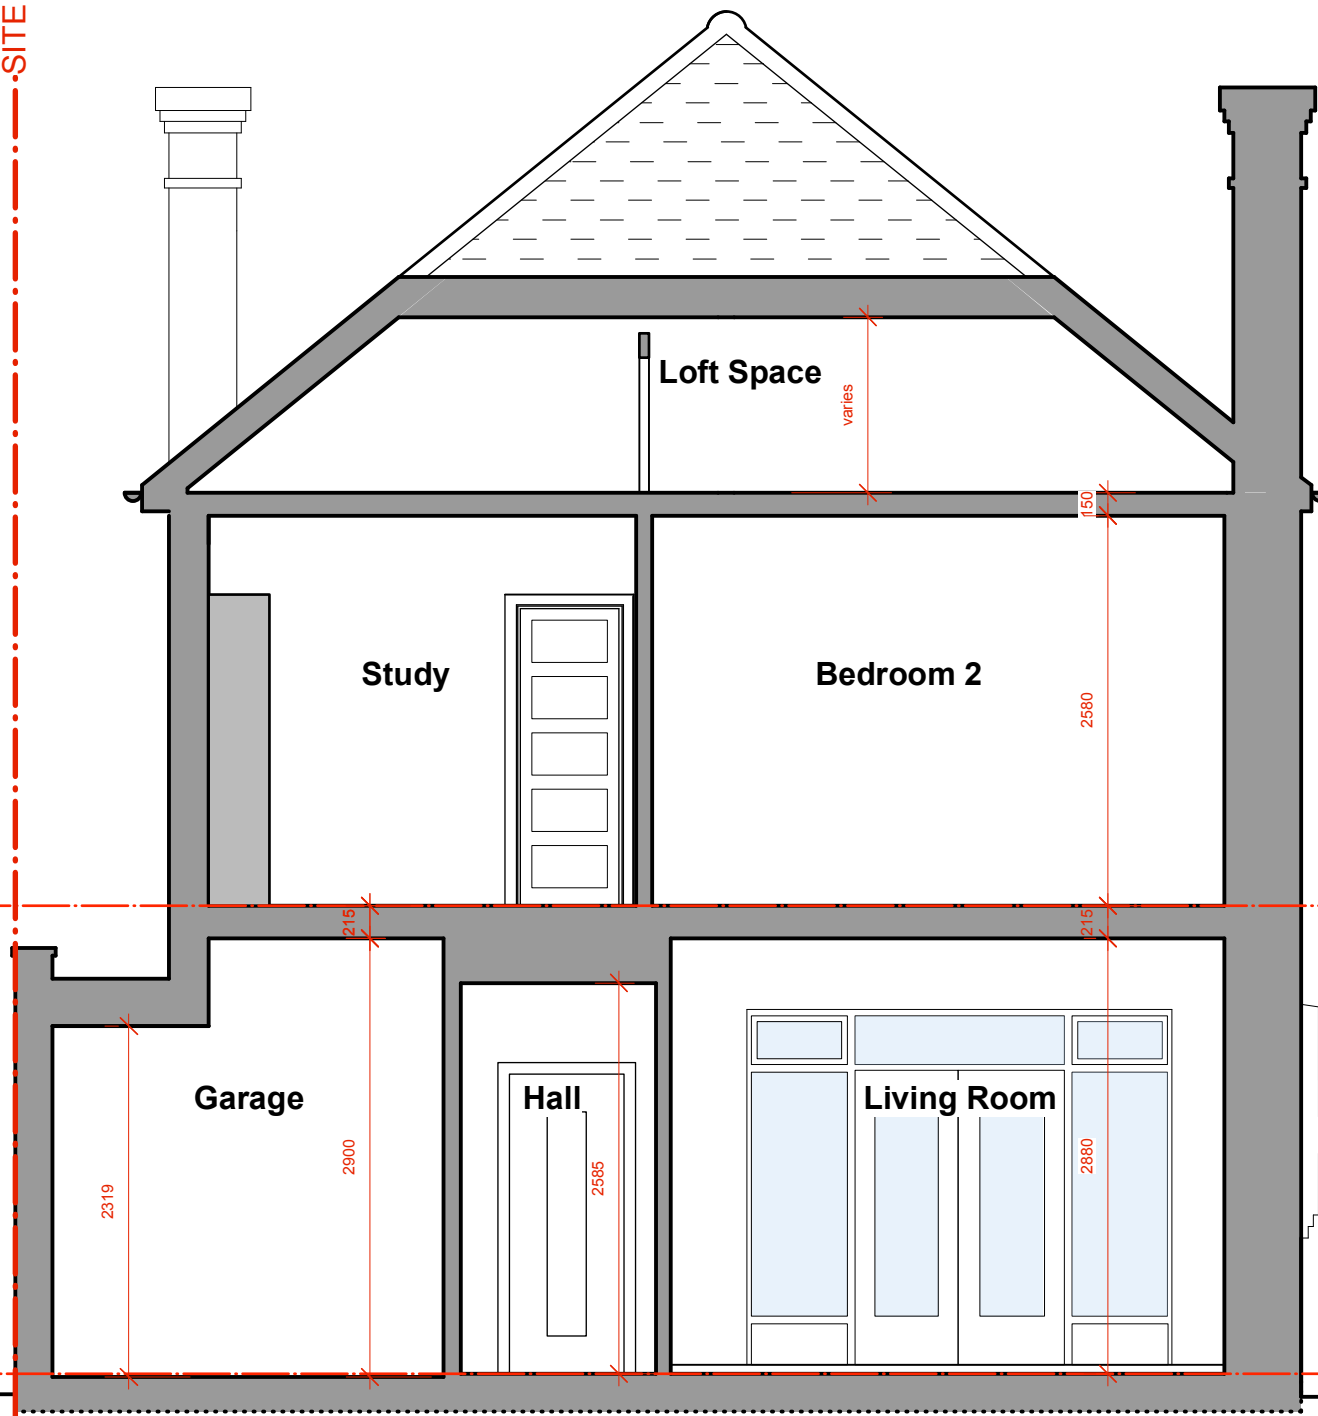

Existing Section D-D

Planning

Do not scale! Please use figured dimensions which are to be checked on site. If in doubt or a discrepancy arises please contact the Architect.

A0 - 23.07.24 - Planning Application Submission

sara amlani architects

architecture • construction • interiors

T: +44 (0)20 8064 0463

E: sara.amlani1@gmail.com

Date: May 2024 Dwg No: 87.L.10 Rev: A0

Scale: 1:50 @ A3 Drawing: Existing Sections C-C & D-D

Client: Mr Marc Tankmar & Ms Karolina Arutyunyan

Project: 20 Swains Lane, Highgate