


Approx. outline of neighbour - 18 Swains Lane

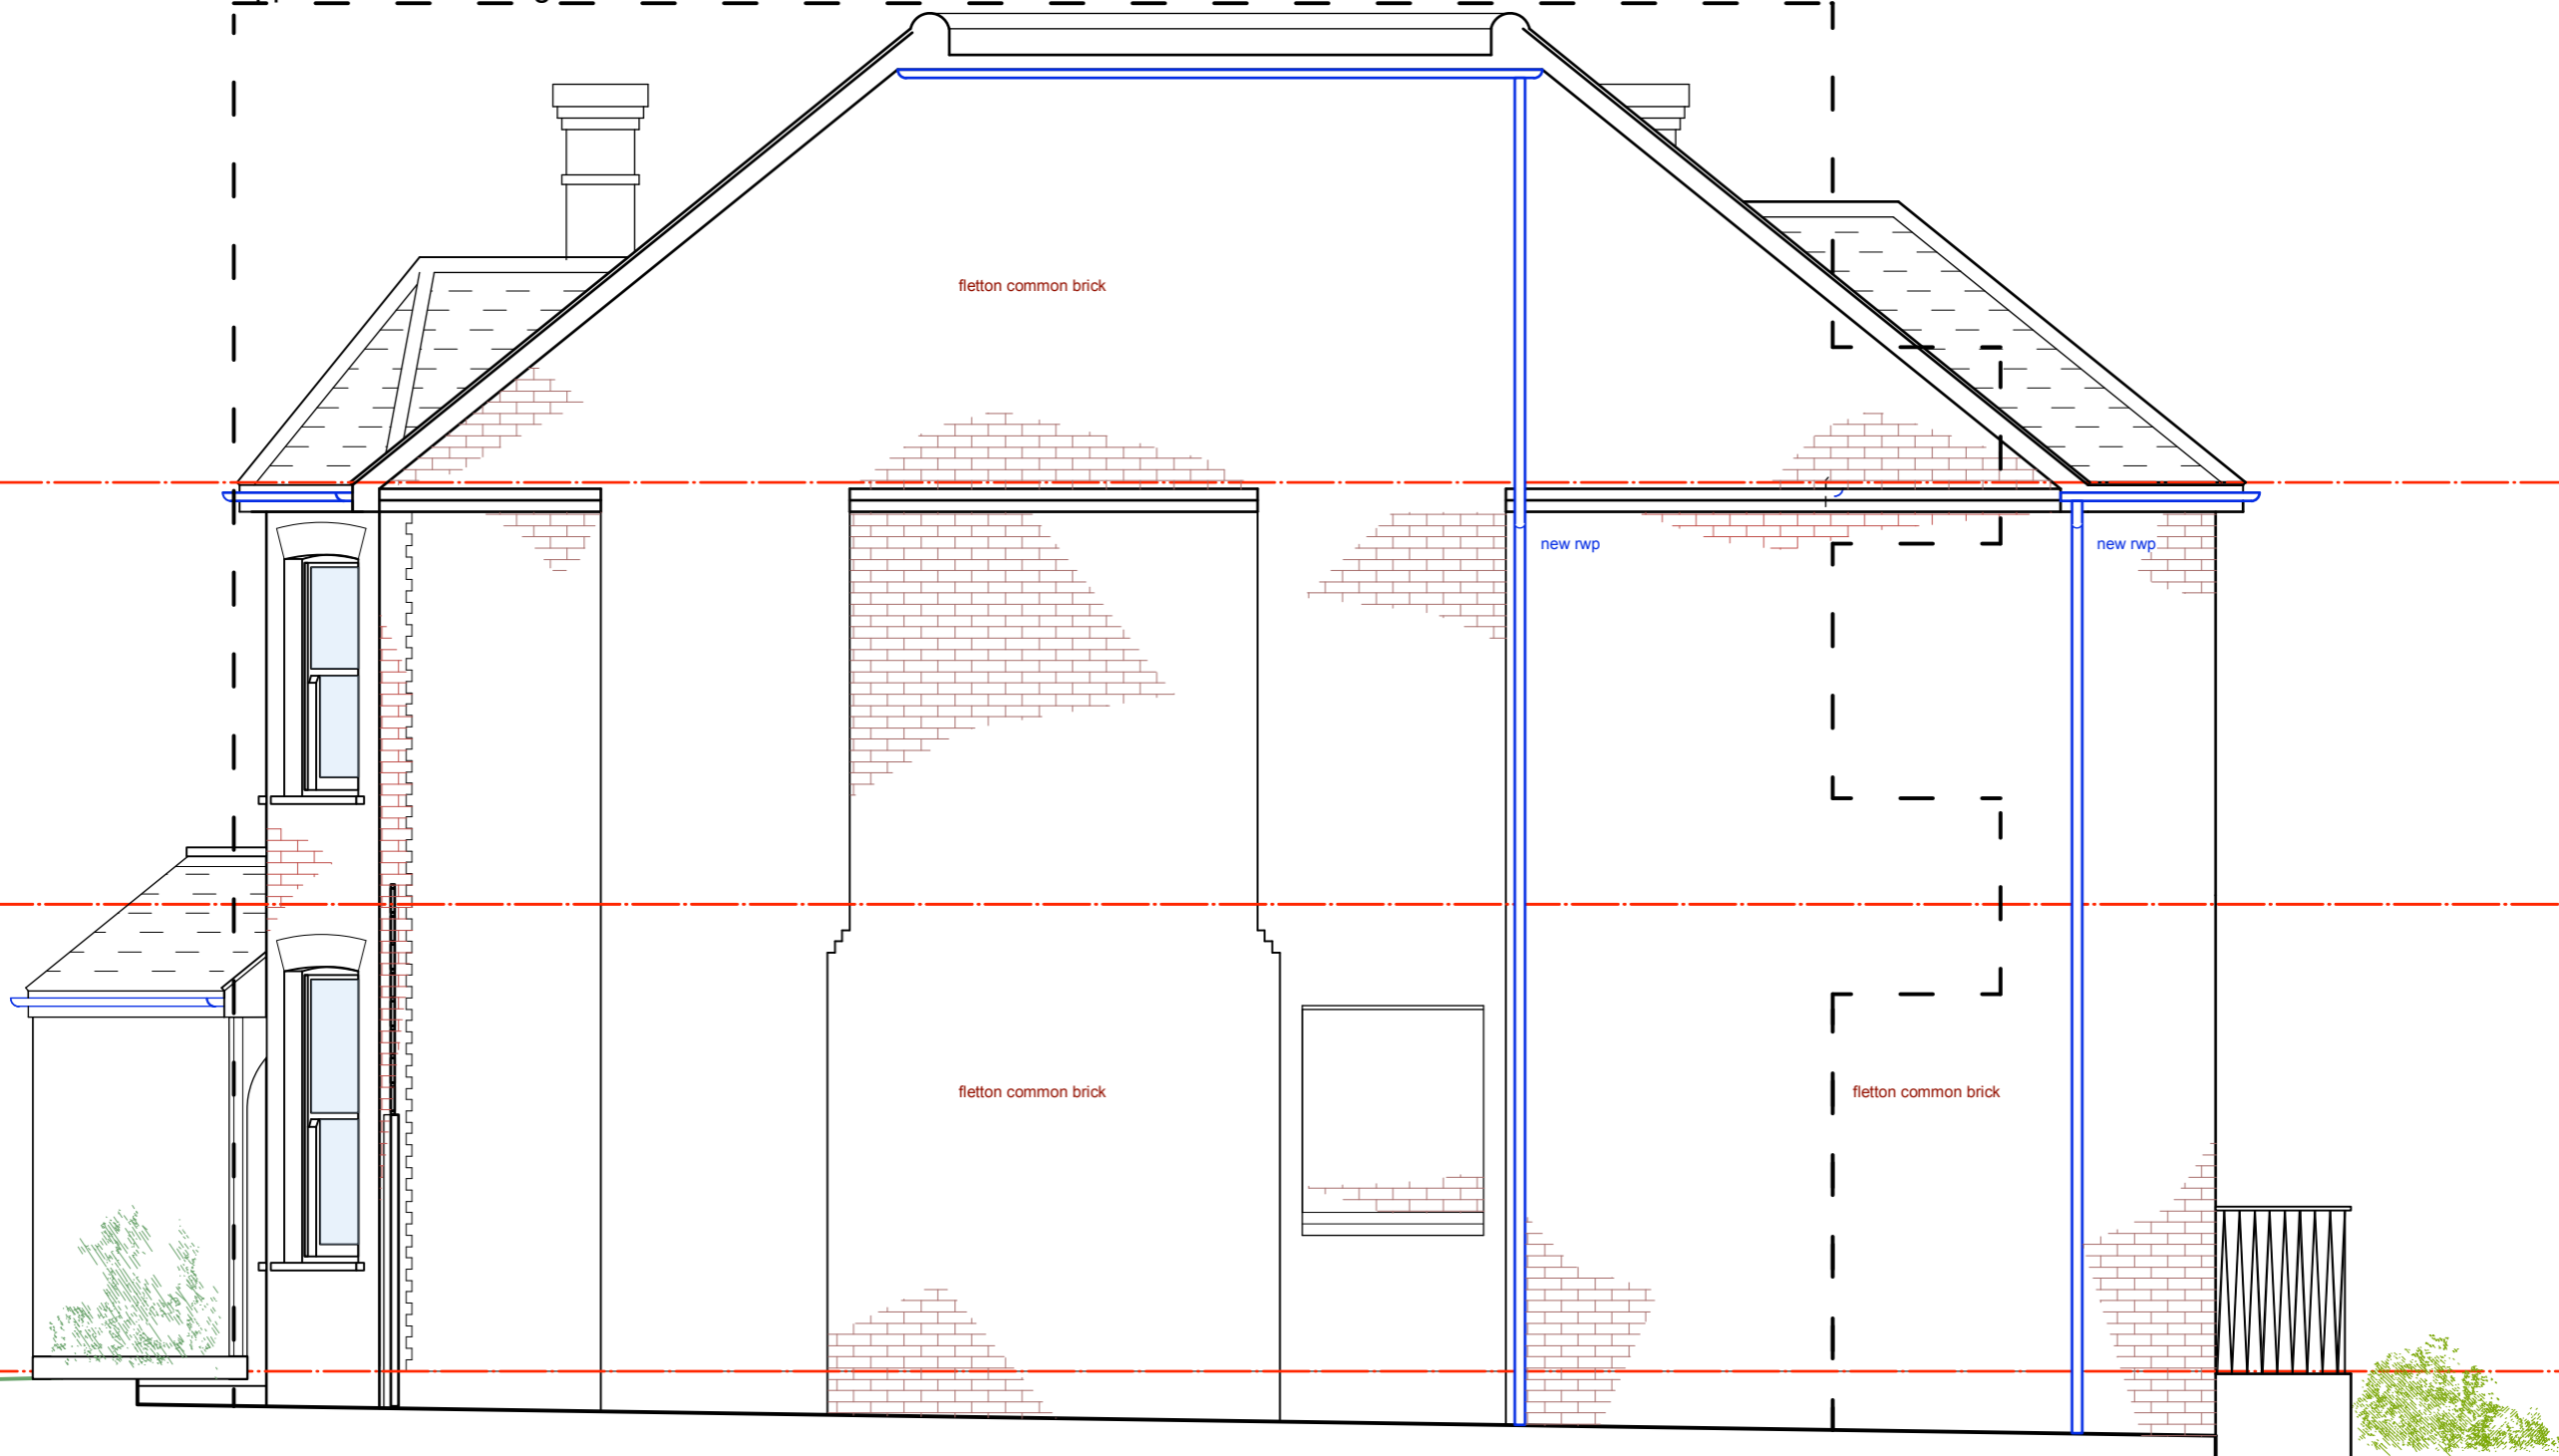

### Proposed Side (West) Elevation

Scale 1:50



**Planning**

A0 - 23.07.24 - Planning Application Submission

**sara amlani architects**

architecture • construction • interiors

T: +44 (0)20 8064 0463

E: sara.amlani1@gmail.com

Date: July 2024 Dwg No: 87.L.19 Rev: A0

Scale: 1:50 @ A3 Drawing: Proposed Side (West)

Elevation

Client: Mr Marc Tankmar & Ms Karolina Arutyunyan

Project: 20 Swains Lane, Highgate

Do not scale! Please use figured dimensions which are to be checked on site. If in doubt or a discrepancy arises please contact the Architect.