




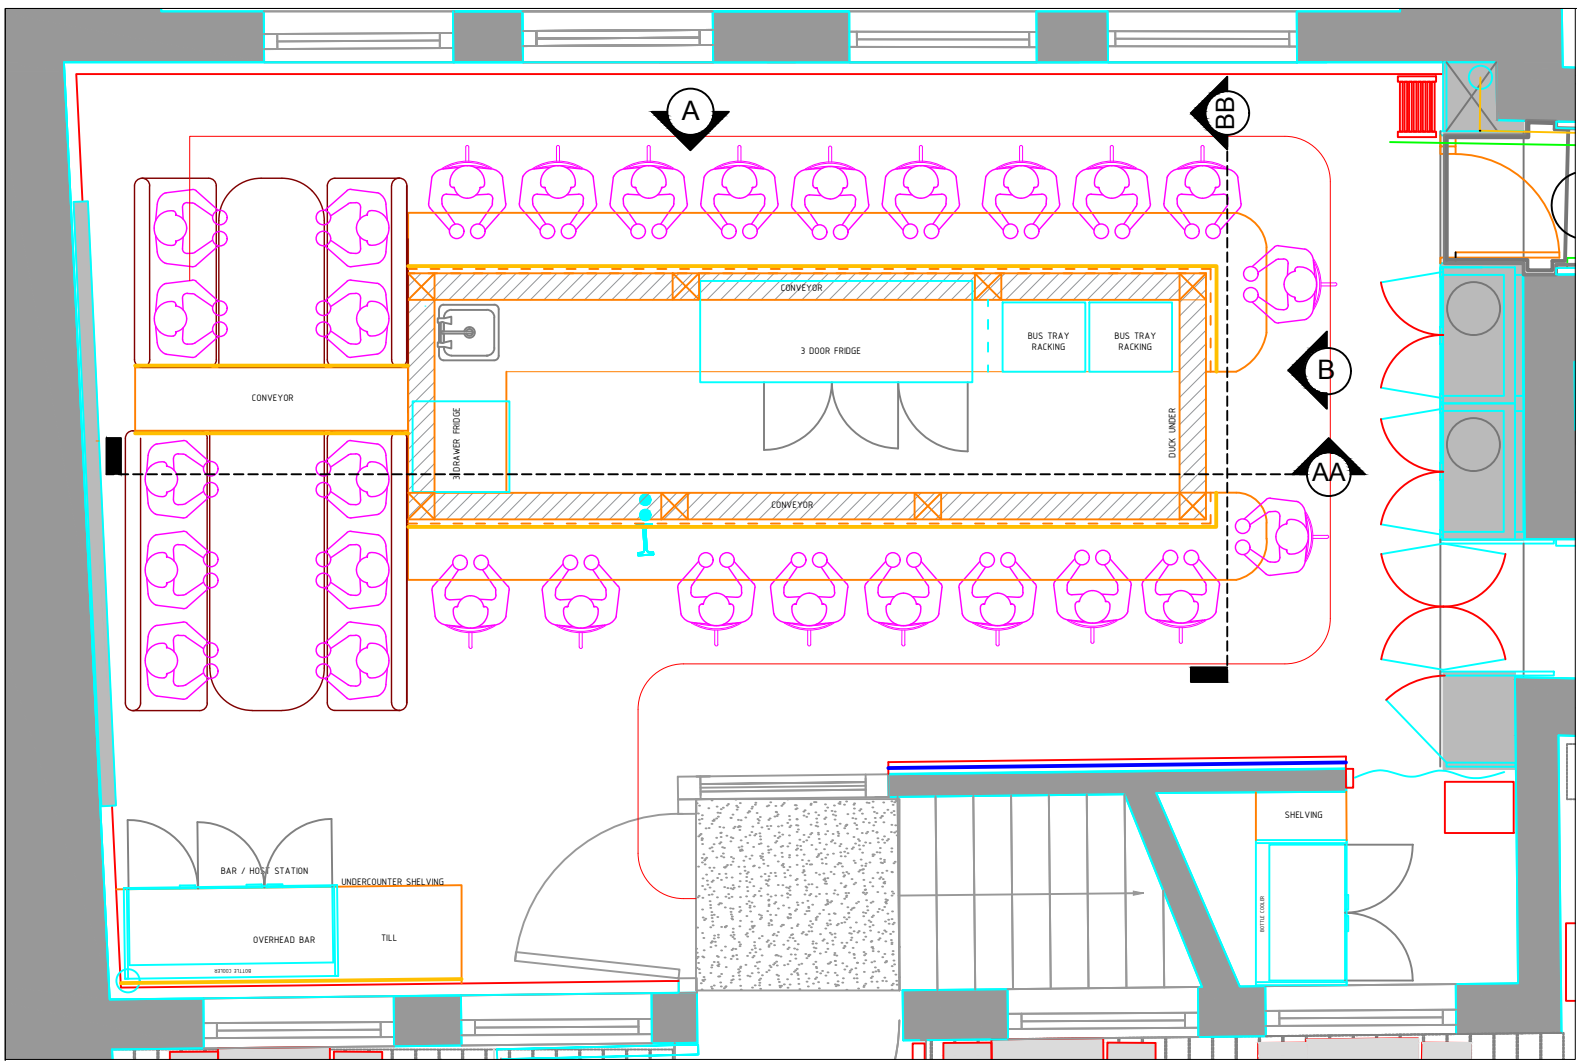


1 GA LAYOUT PROPOSED 1:50

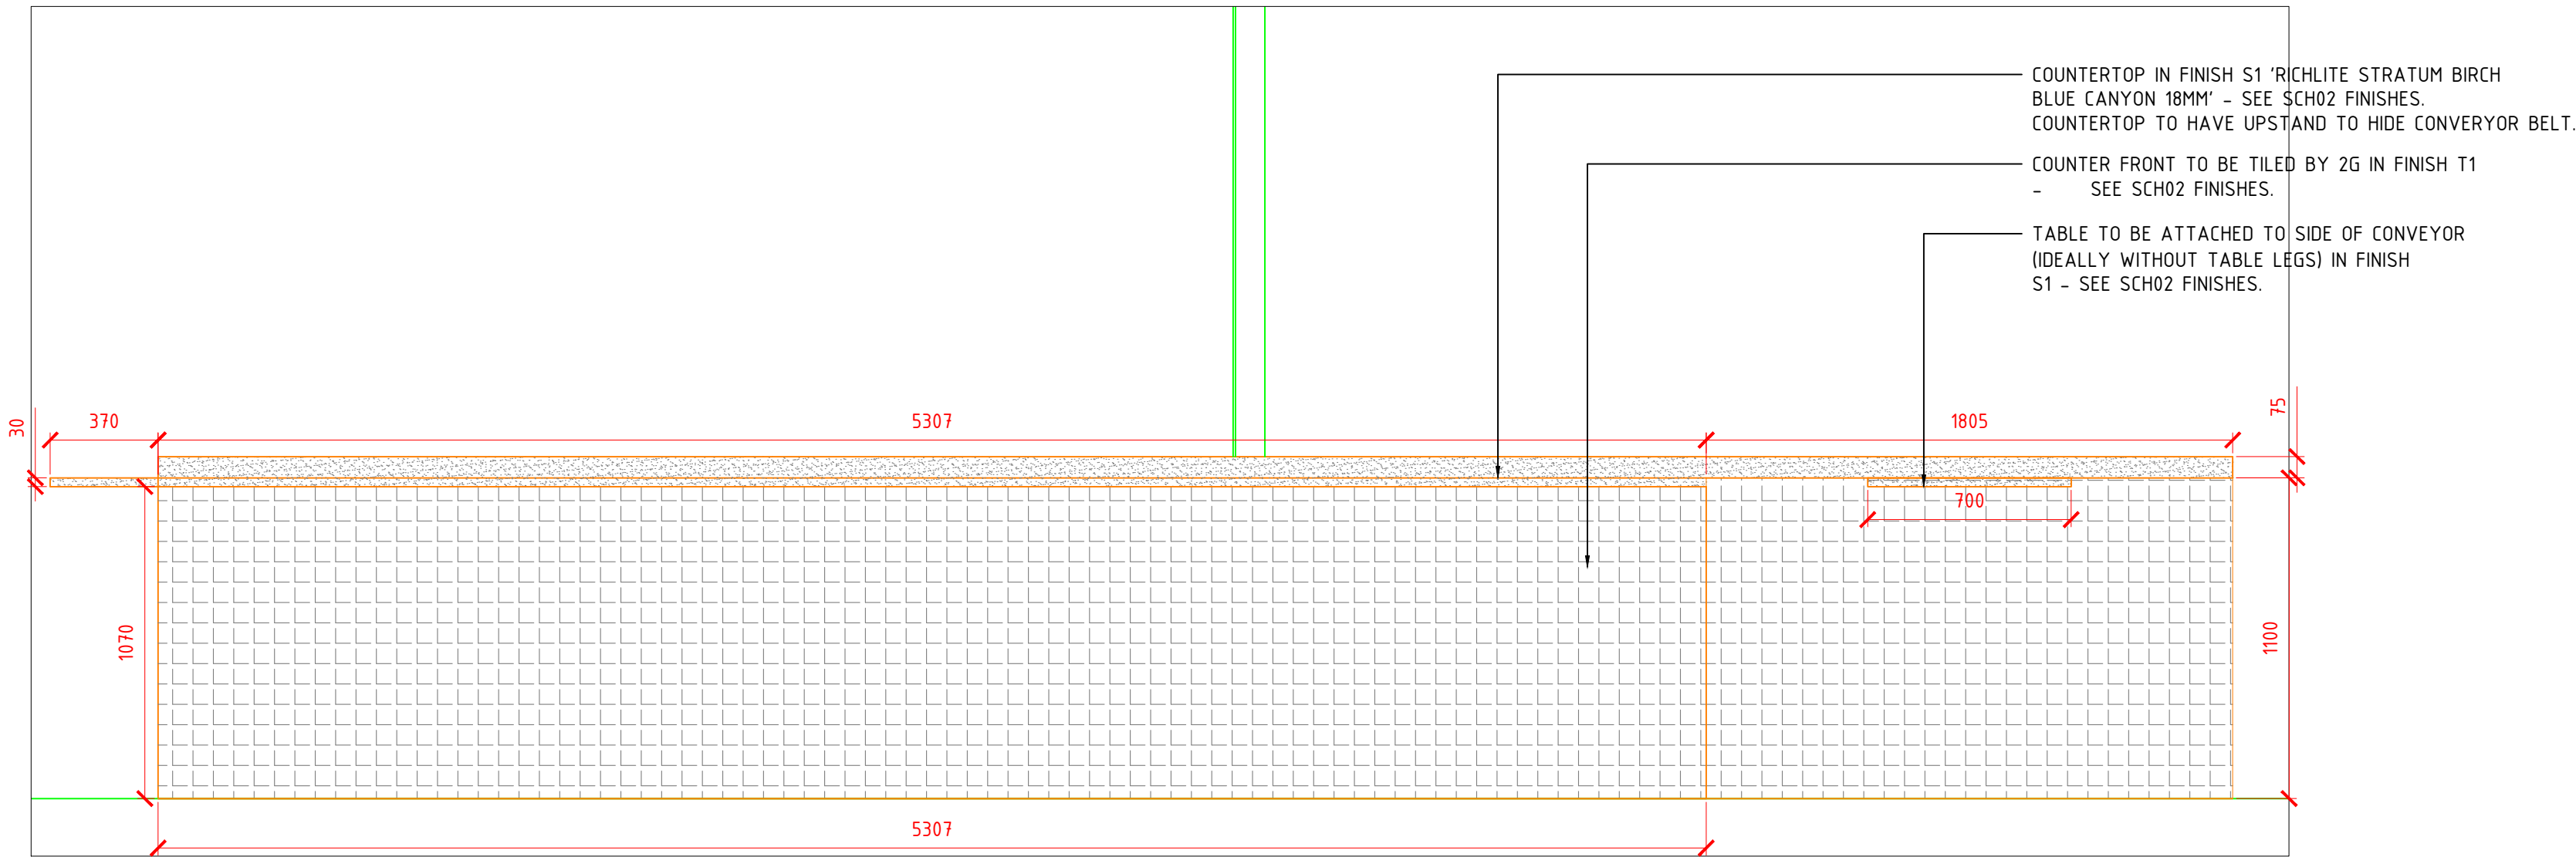


2 ELEVATION A PROPOSED 1:20

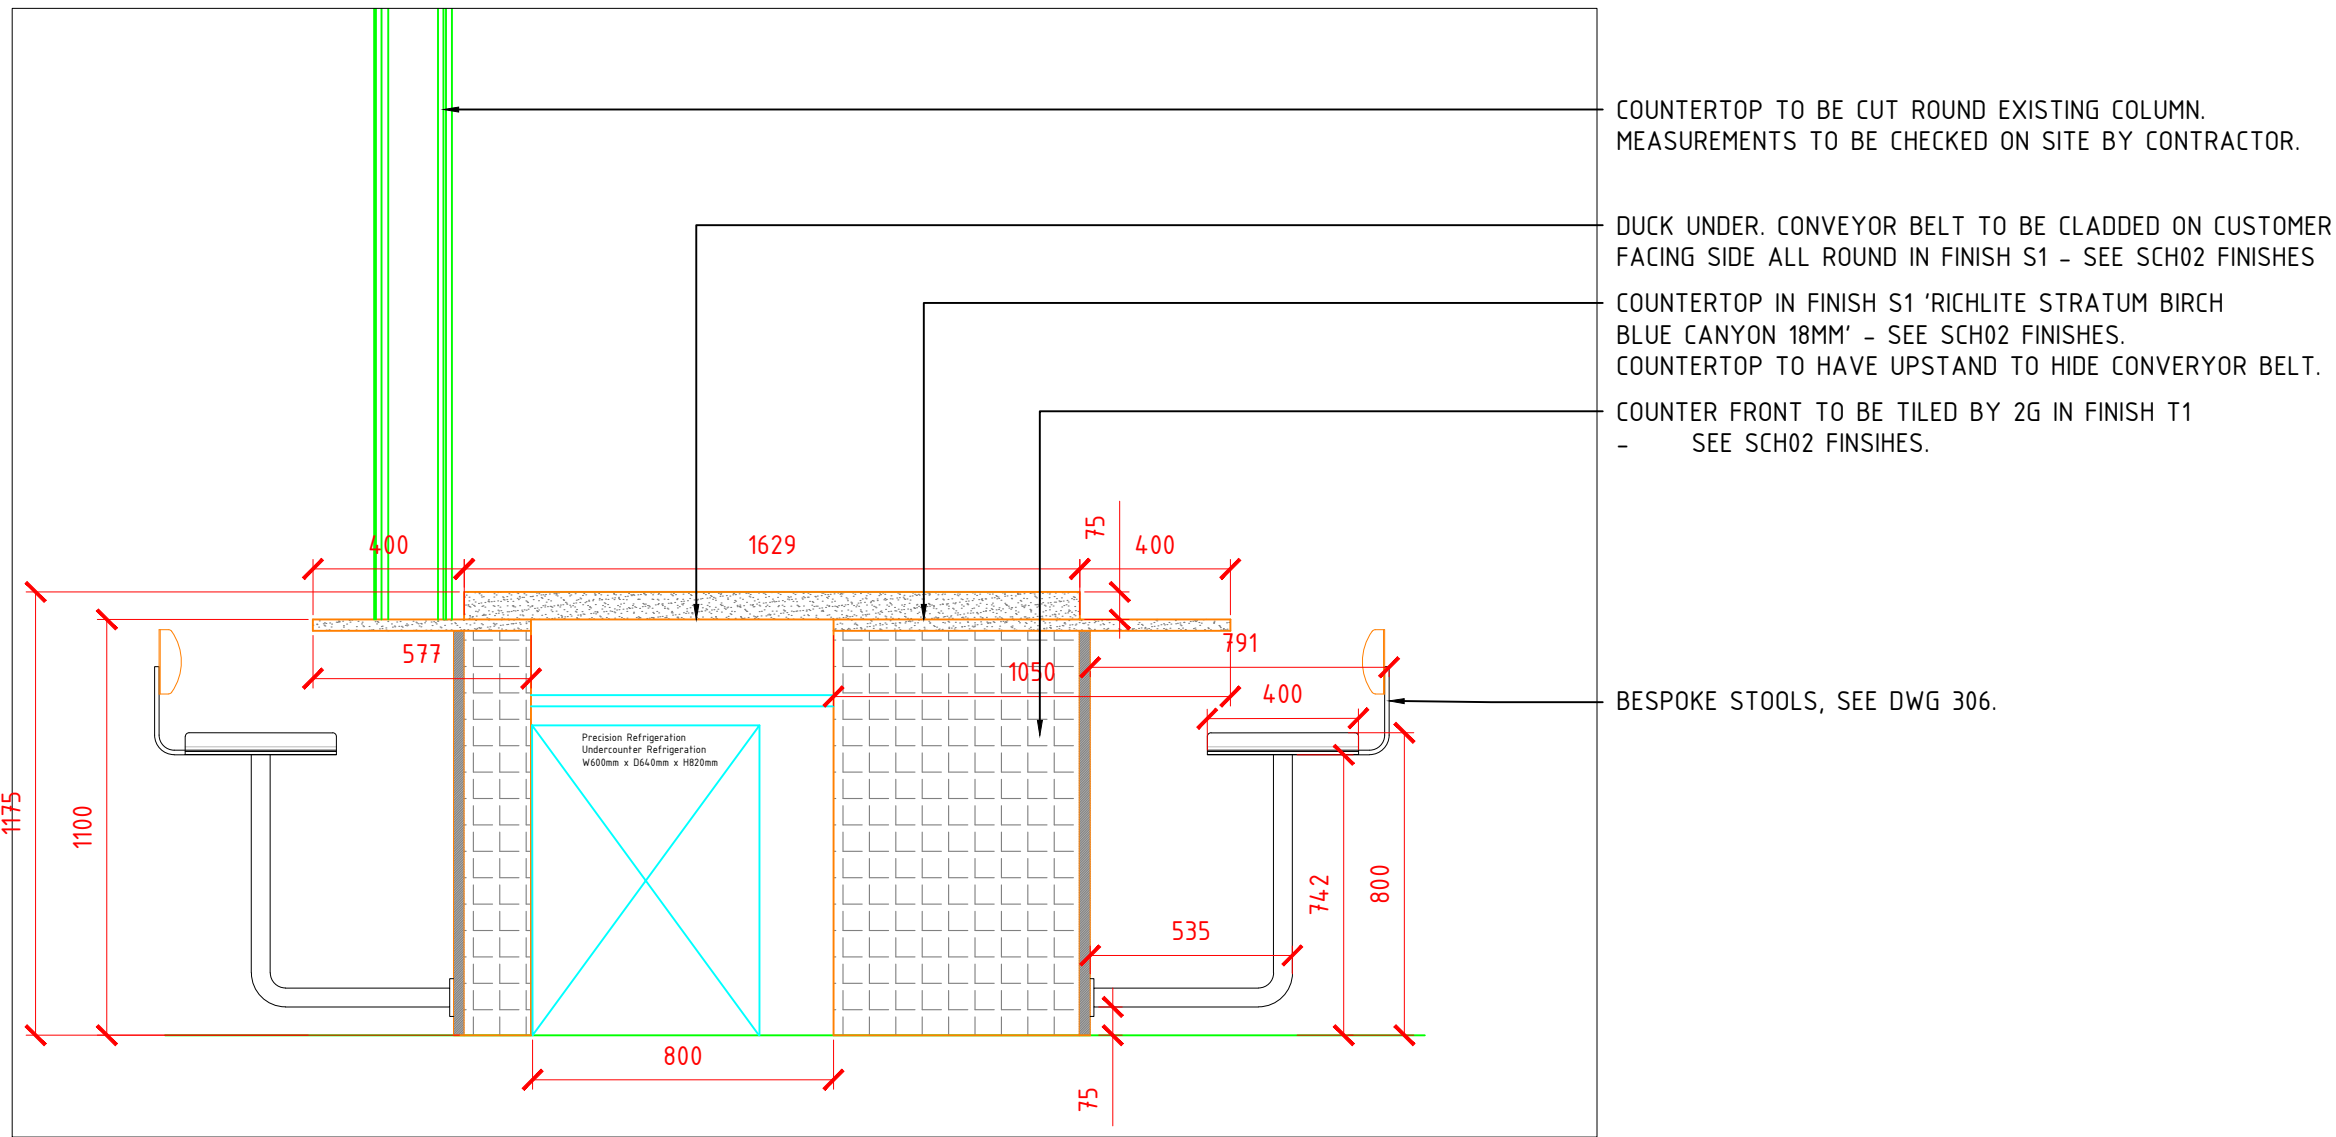

4 ELEVATION B PROPOSED 1:20

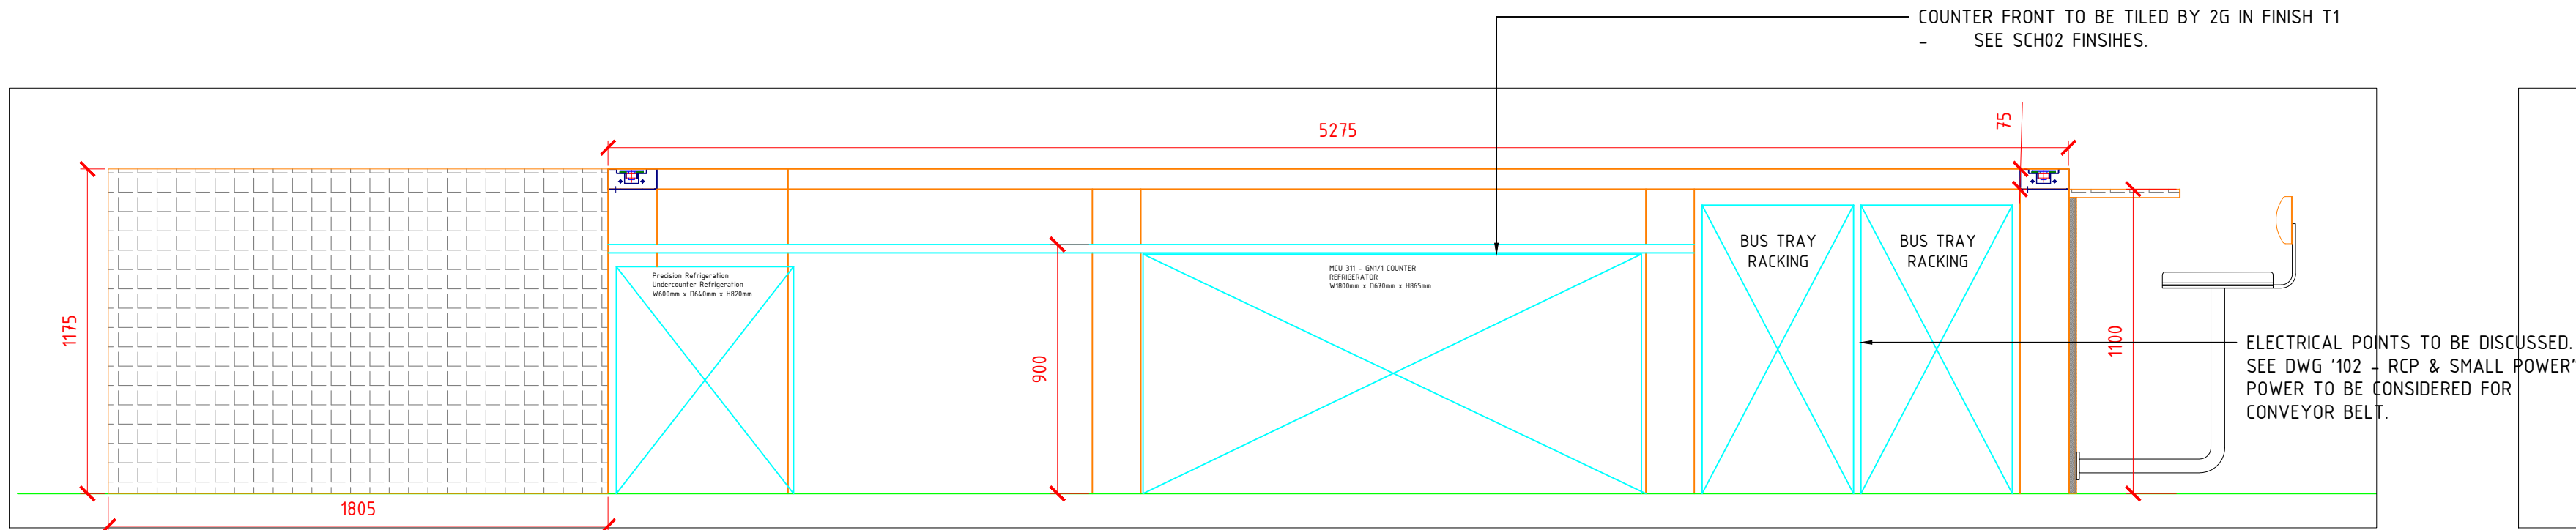

3 SECTION AA PROPOSED 1:20

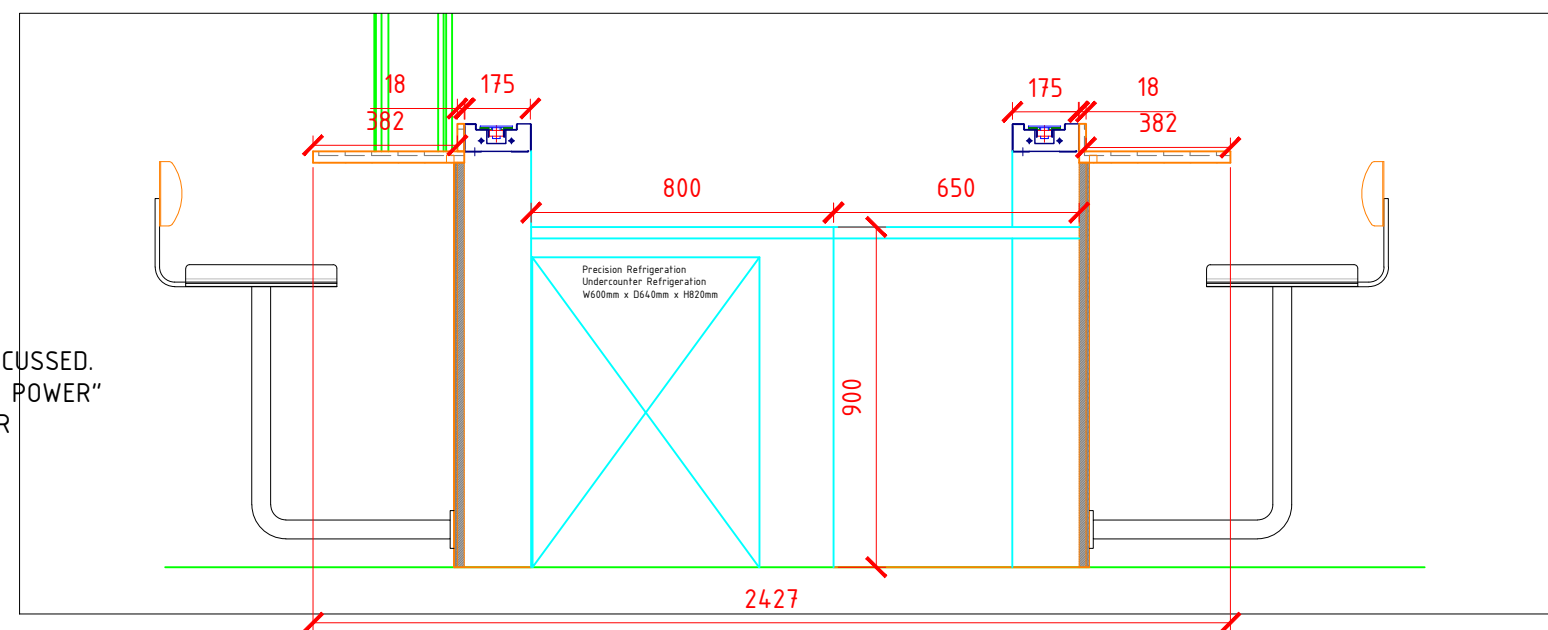

5 SECTION BB PROPOSED 1:20



6 REFERENCE IMAGE PROPOSED NTS

Rev	Date	Reason	NOTES	PROJECT	THE CHEESE BAR, CAMDEN
				CLIENT	MATHEW CARVER
				DRAWING TITLE	COUNTER DETAIL
				SCALE	AS SHOWN @A1
				JOB NO	1082
				DRAWN BY	VB
				DRAWING NO	301
				REVISION	A1
				DATE	28.02.24
				STATUS	FOR APPROVAL