



① GA LAYOUT PROPOSED 1:50

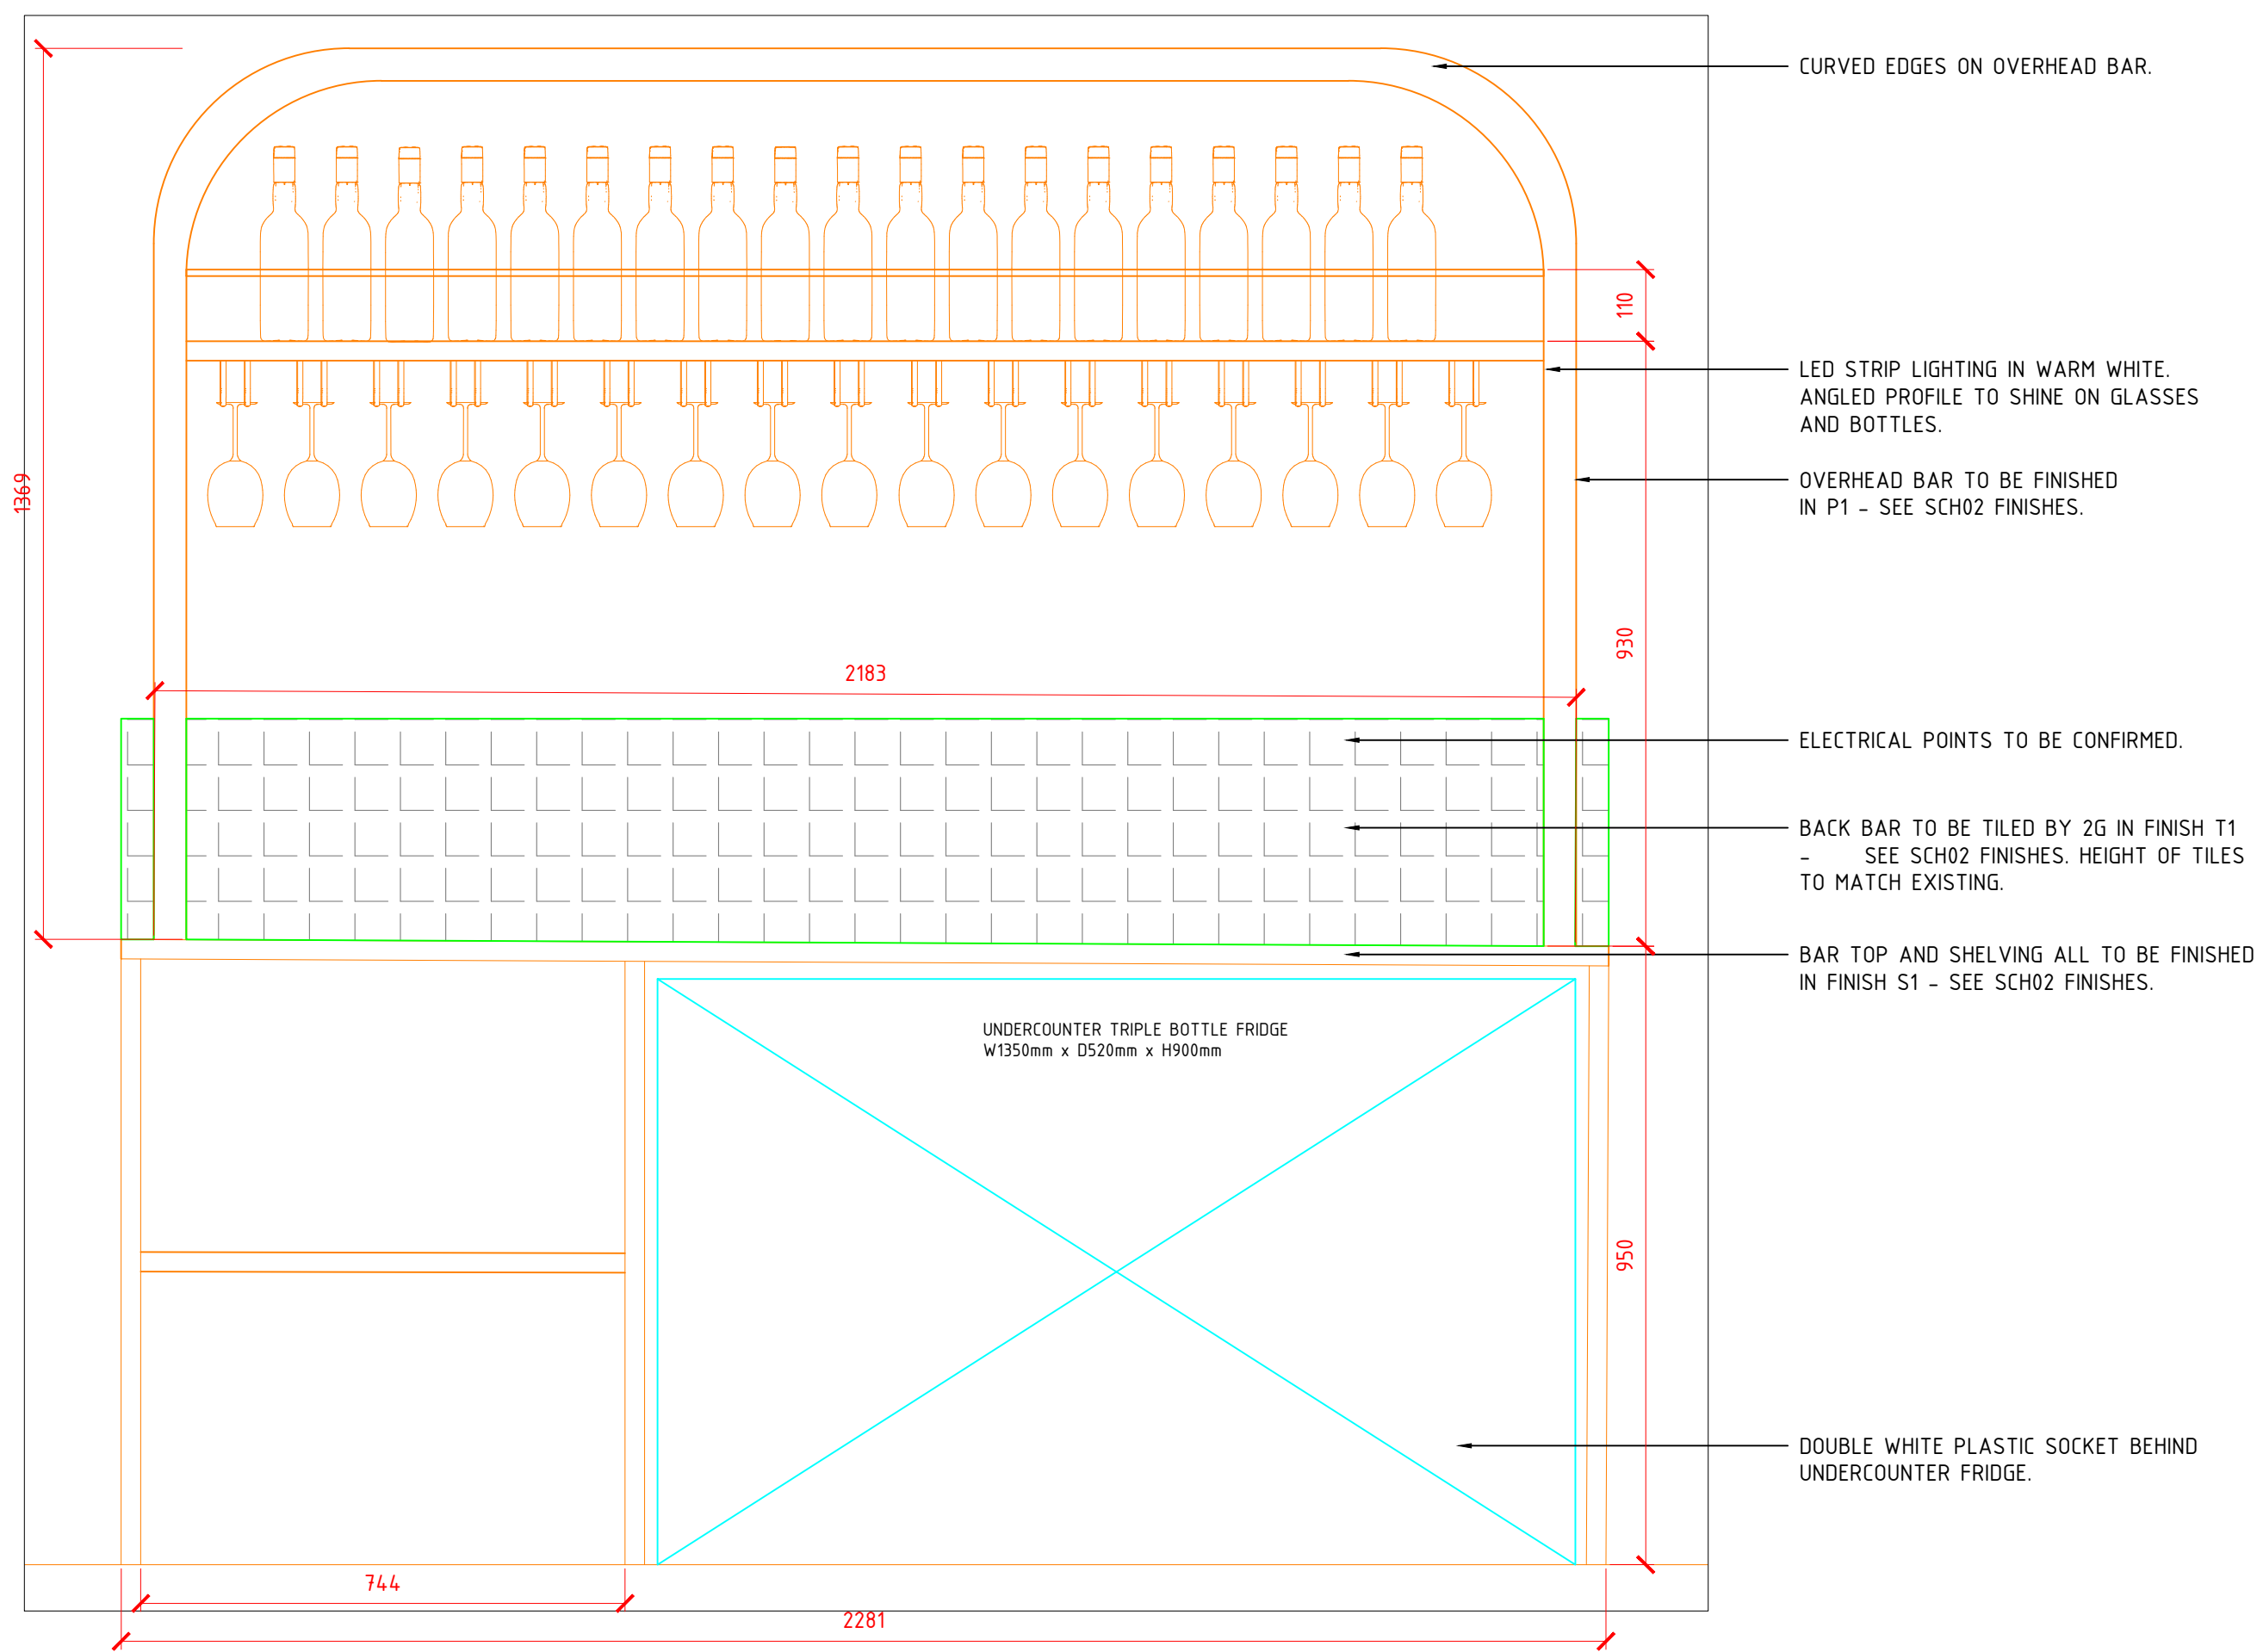

② ELEVATION A PROPOSED 1:10

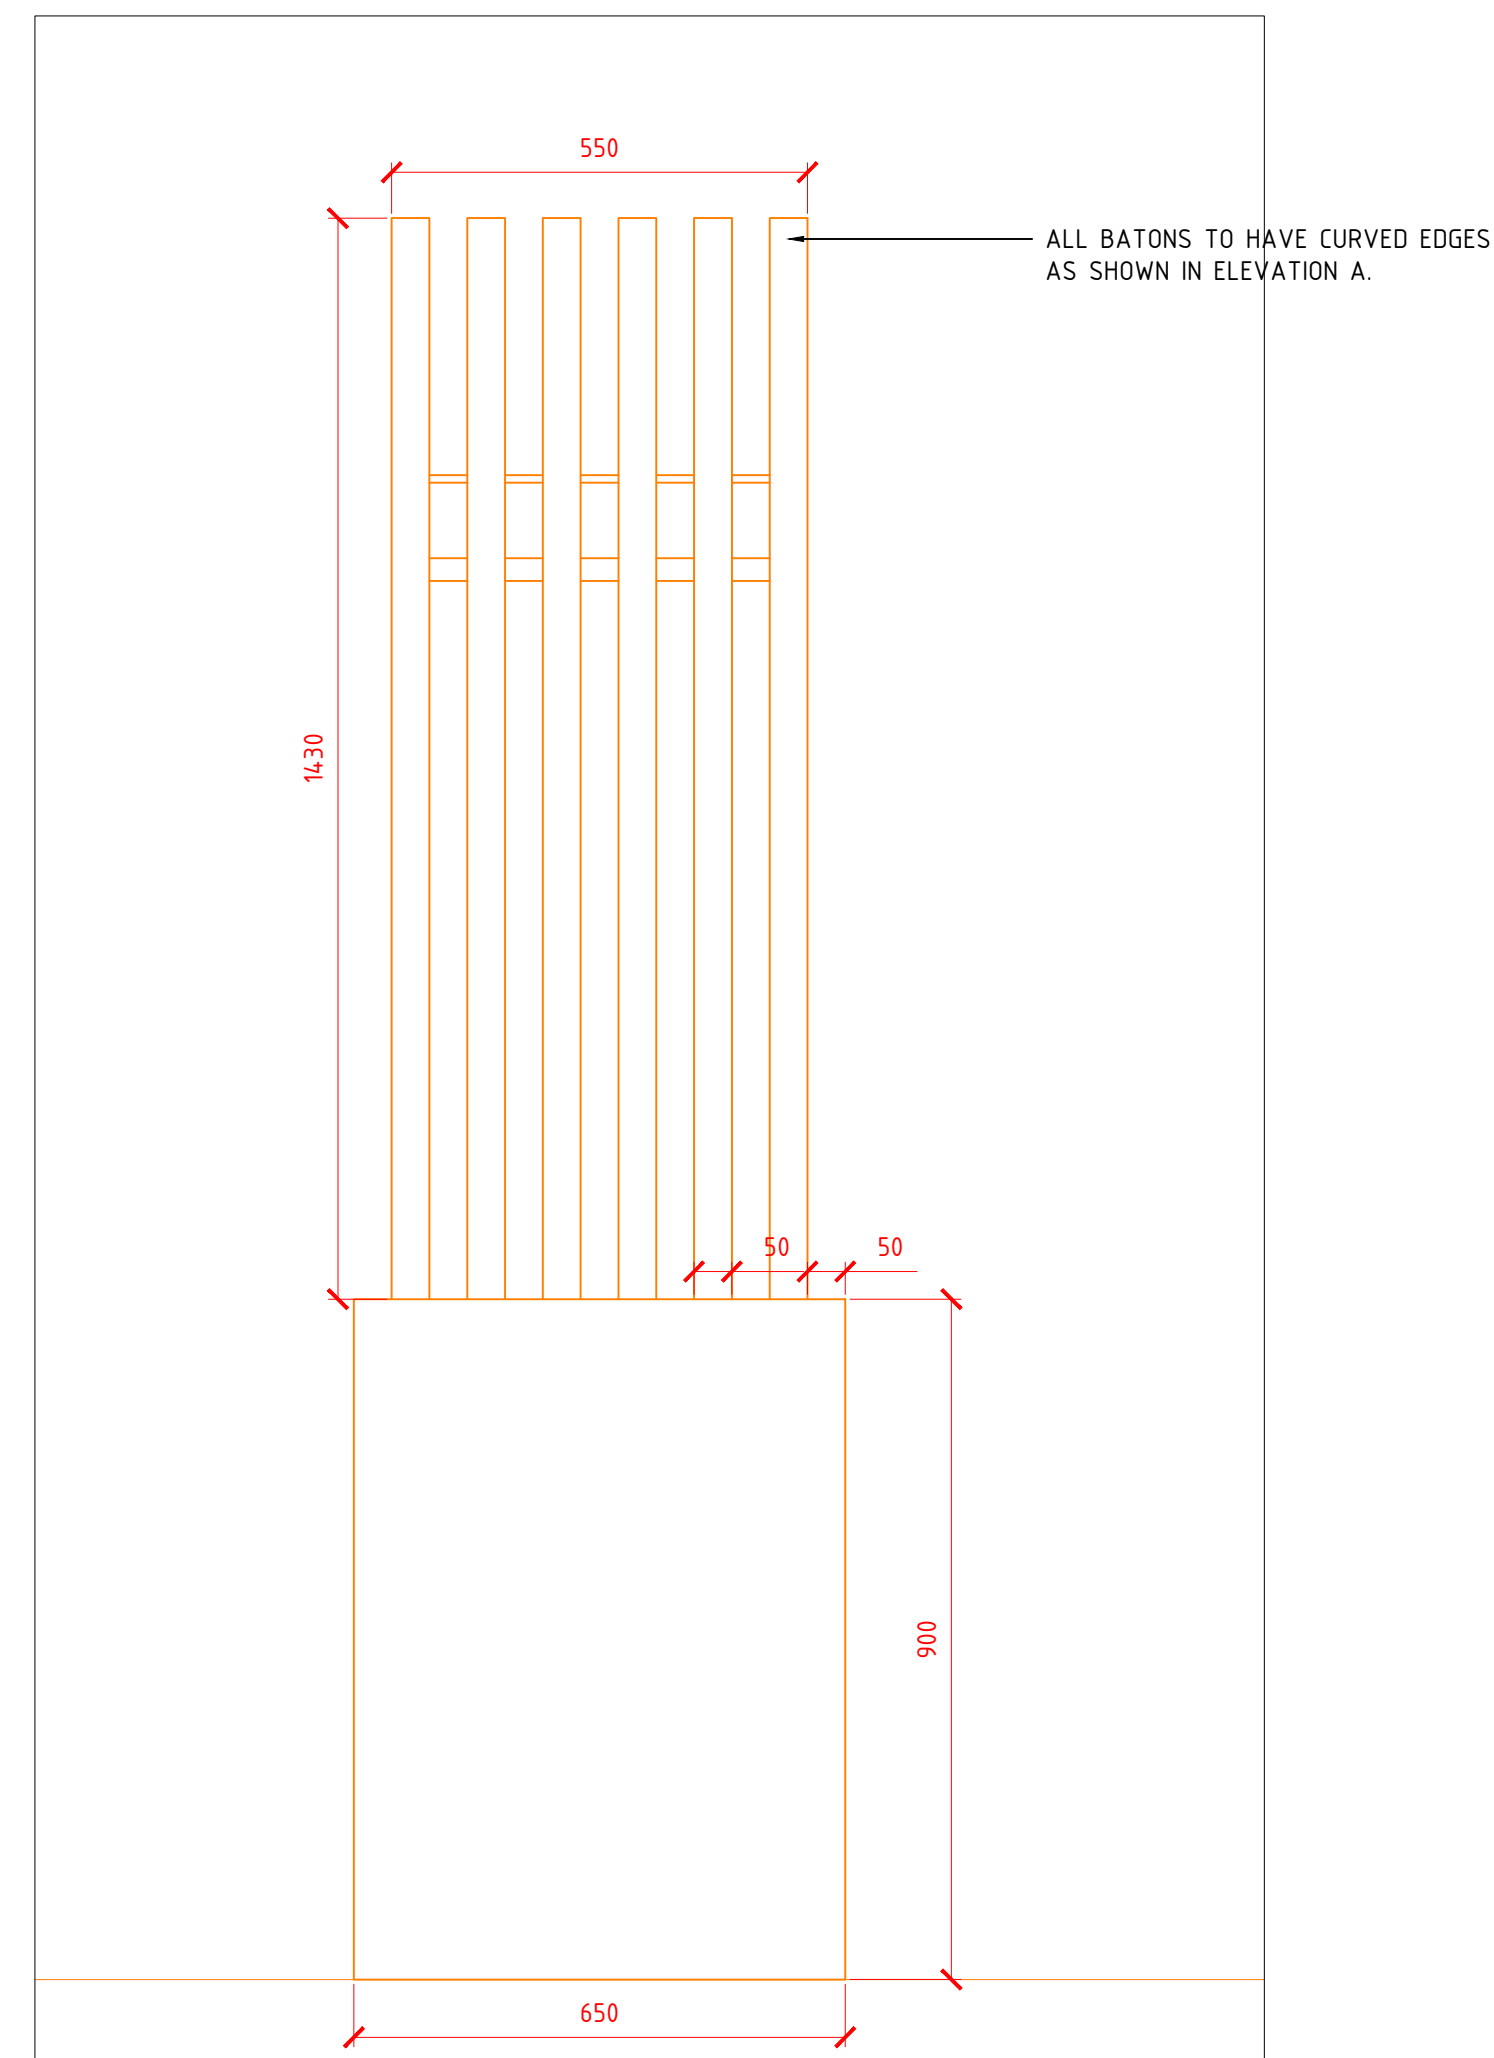

③ ELEVATION B PROPOSED 1:10

Rev Date Reason

NOTES

PROJECT THE CHEESE BAR, CAMDEN
 CLIENT MATHEW CARVER
 DRAWING TITLE BAR DETAIL
 SCALE AS SHOWN @A1
 JOB NO 1082 DRAWN BY VB
 DRAWING NO 302 REVISION A1
 DATE 28.02.24 STATUS FOR APPROVAL