



1 GA LAYOUT PROPOSED 1:50




5 REFERENCE IMAGE NTS  
PROPOSED

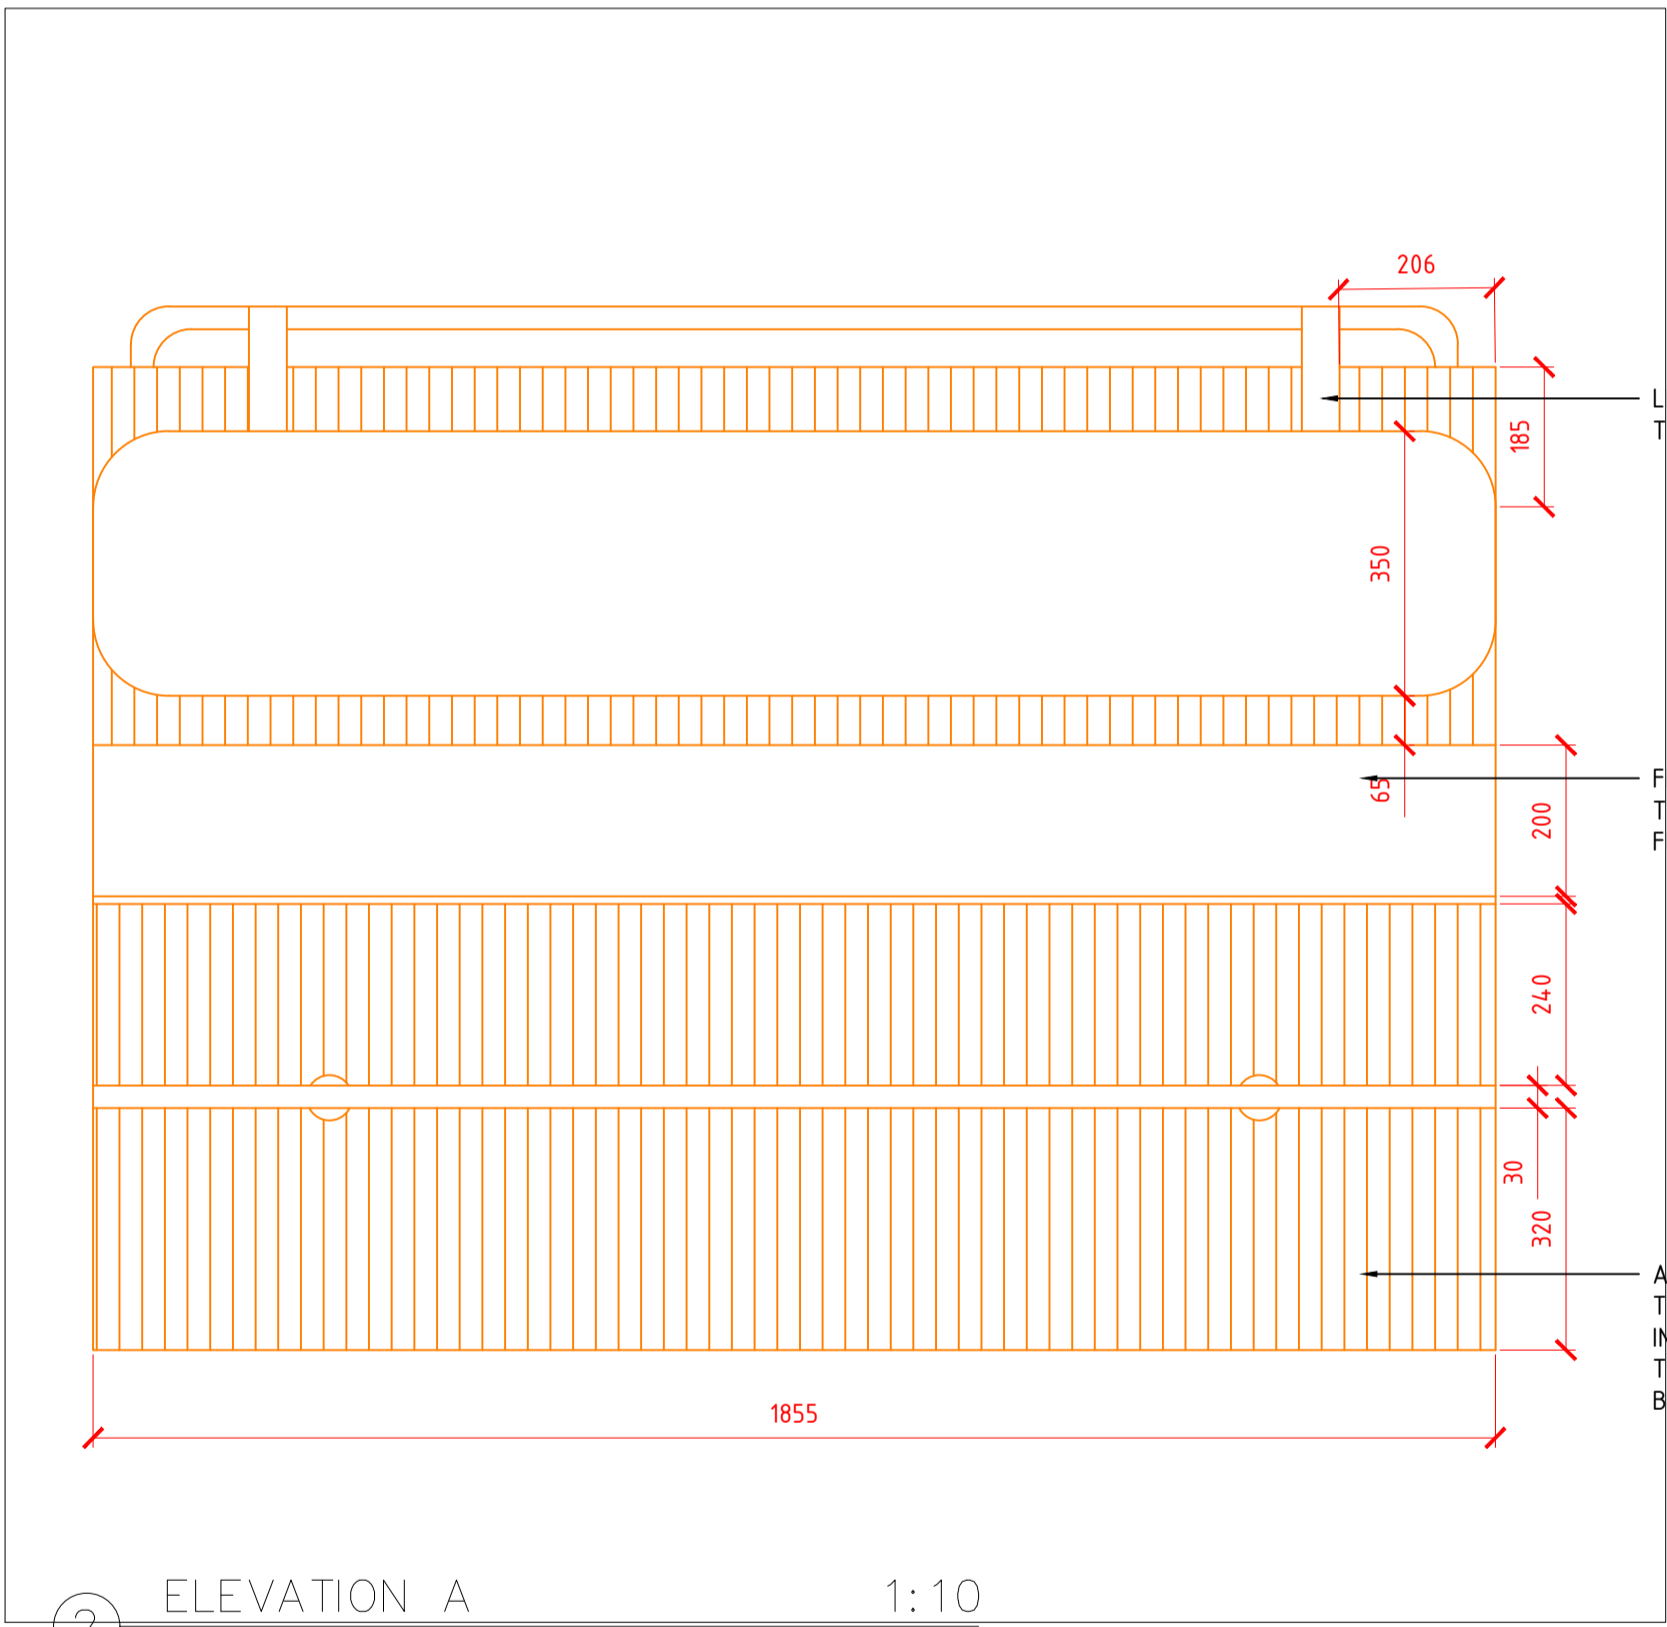

2 ELEVATION A PROPOSED 1:10

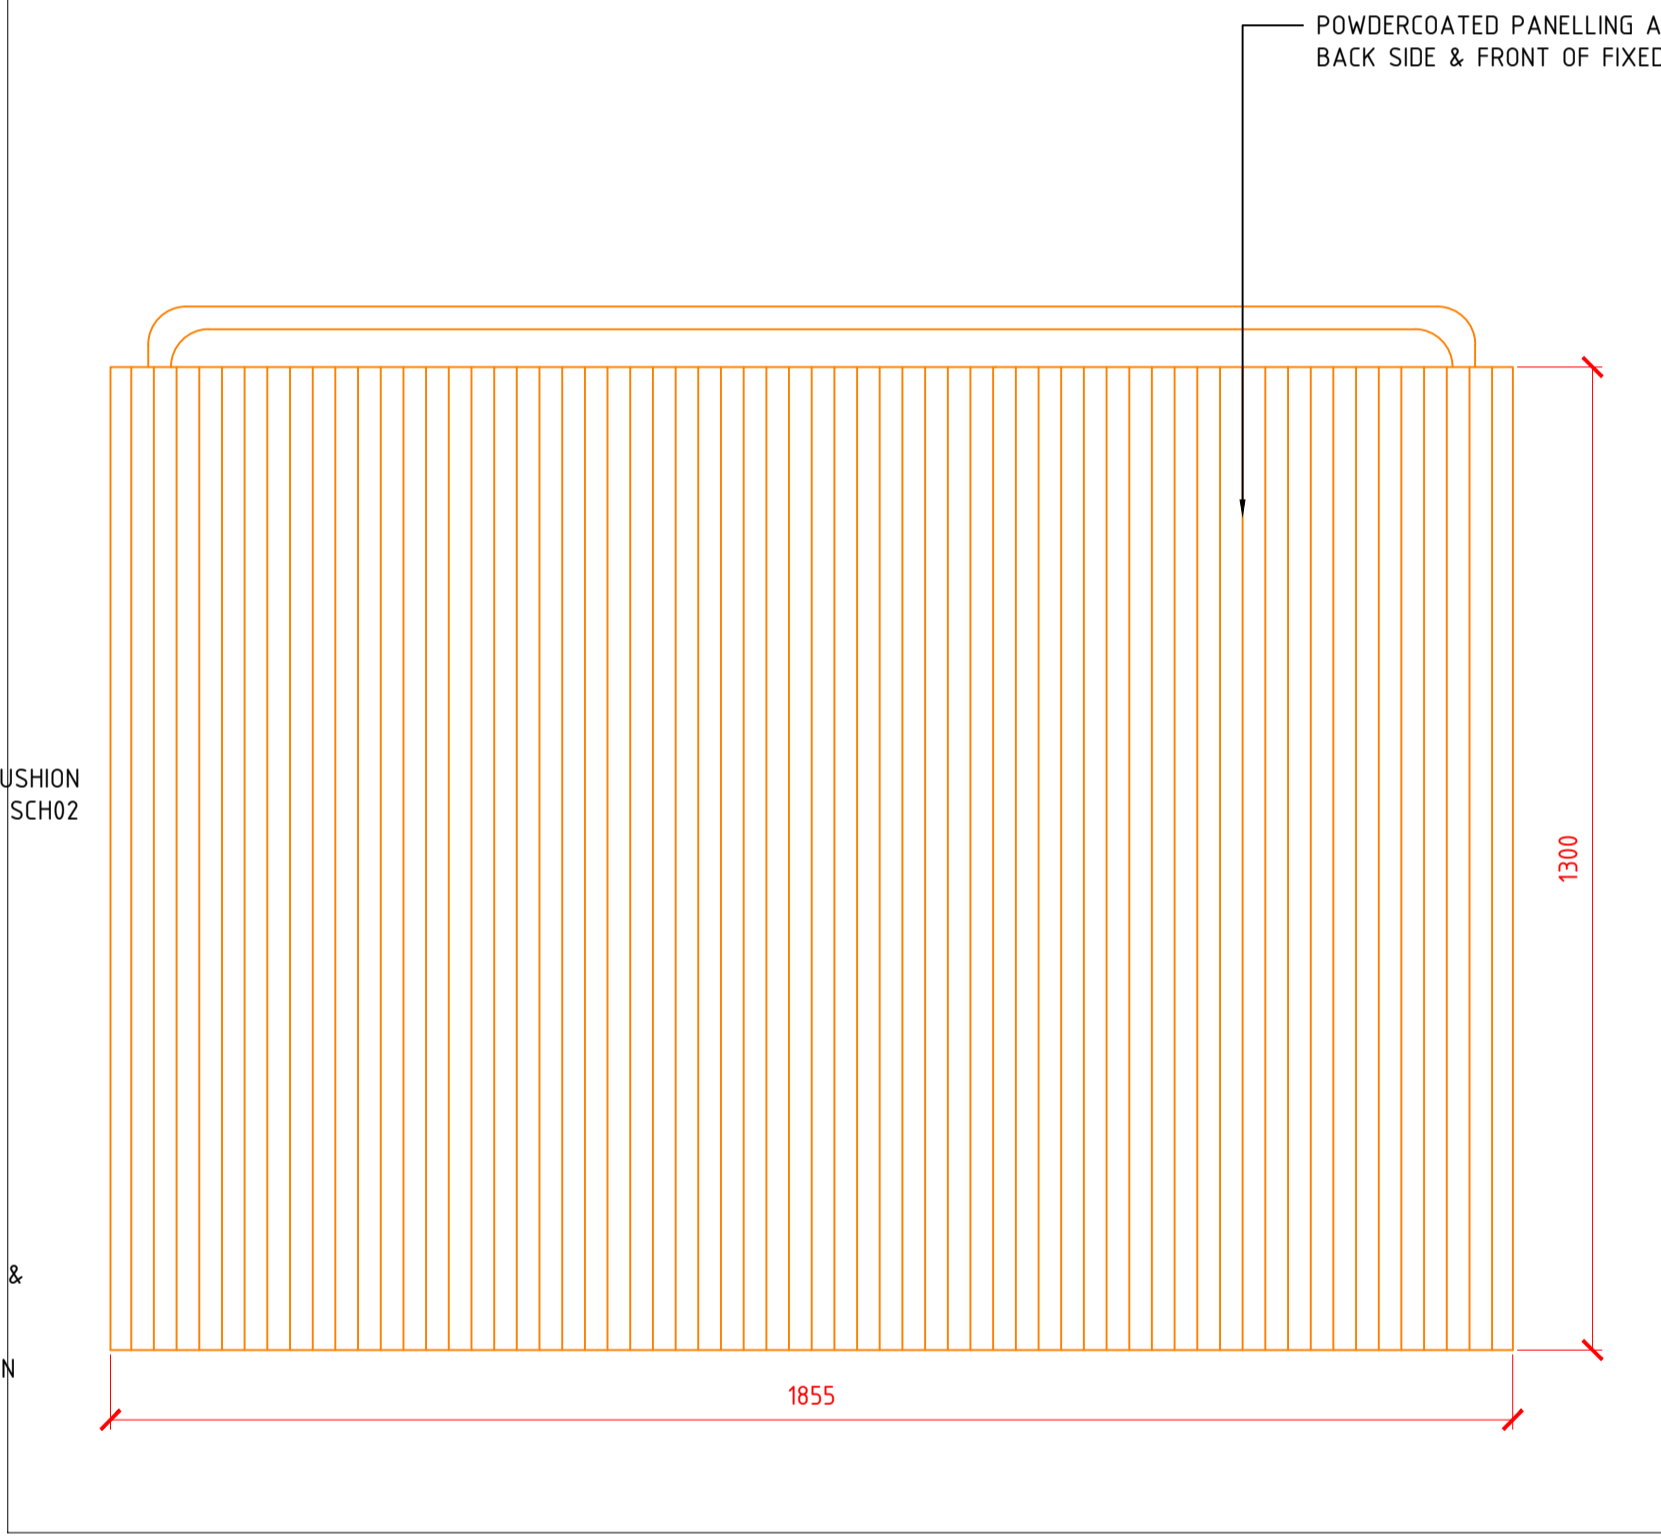

3 ELEVATION B PROPOSED 1:10

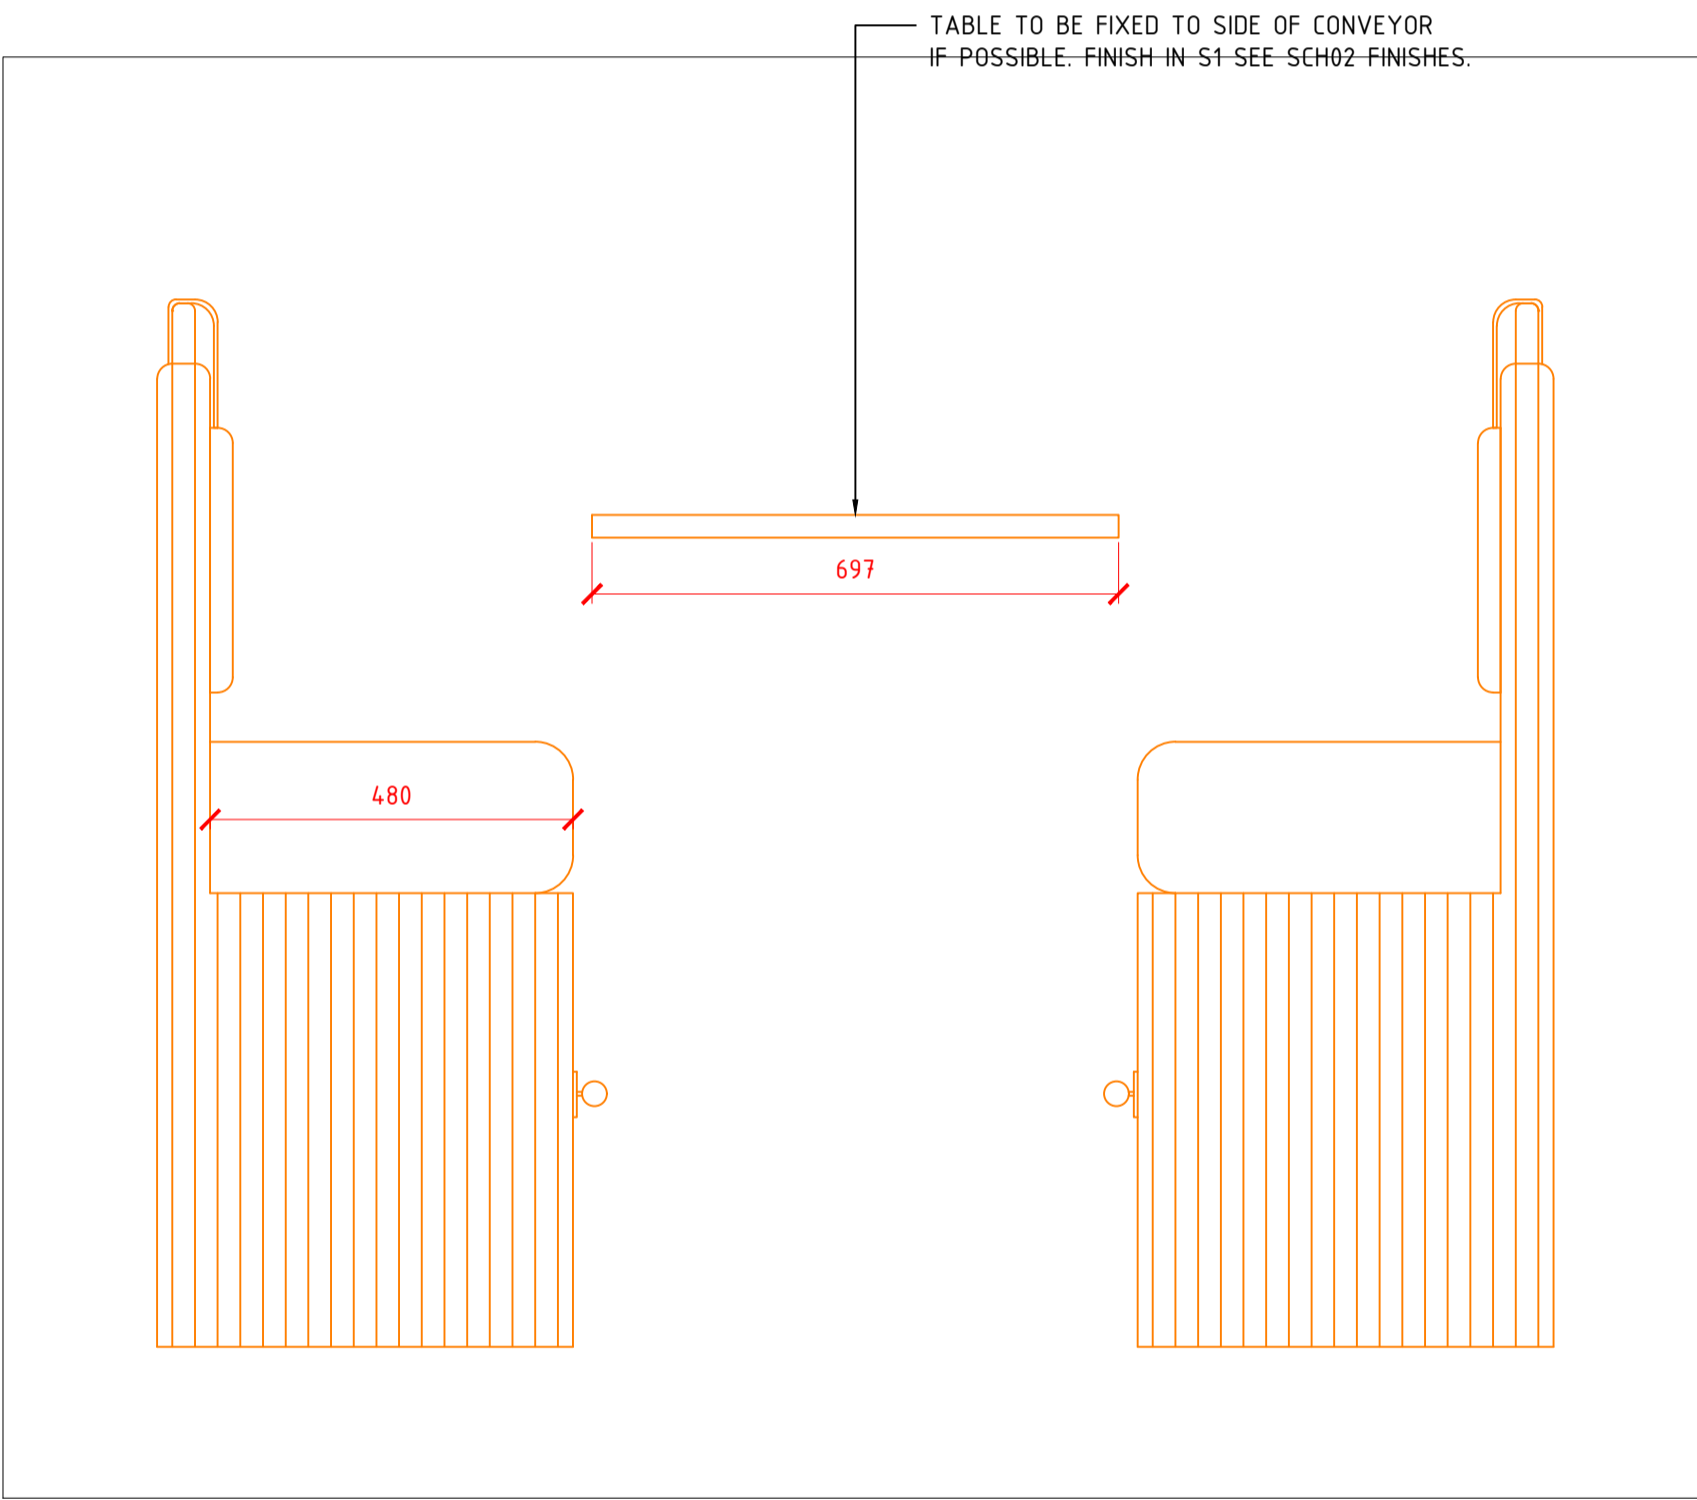

4 ELEVATION C PROPOSED 1:10

Rev	Date	Reason	NOTES		PROJECT	THE CHEESE BAR, CAMDEN	
					CLIENT	MATHEW CARVER	
					DRAWING TITLE	FIXED SEATING 2.0	
					SCALE	AS SHOWN @A1	
					JOB NO	1082	DRAWN BY VB
					DRAWING NO	304	REVISION A1
					DATE	01.03.24	STATUS FOR APPROVAL