




① GA LAYOUT PROPOSED 1:50

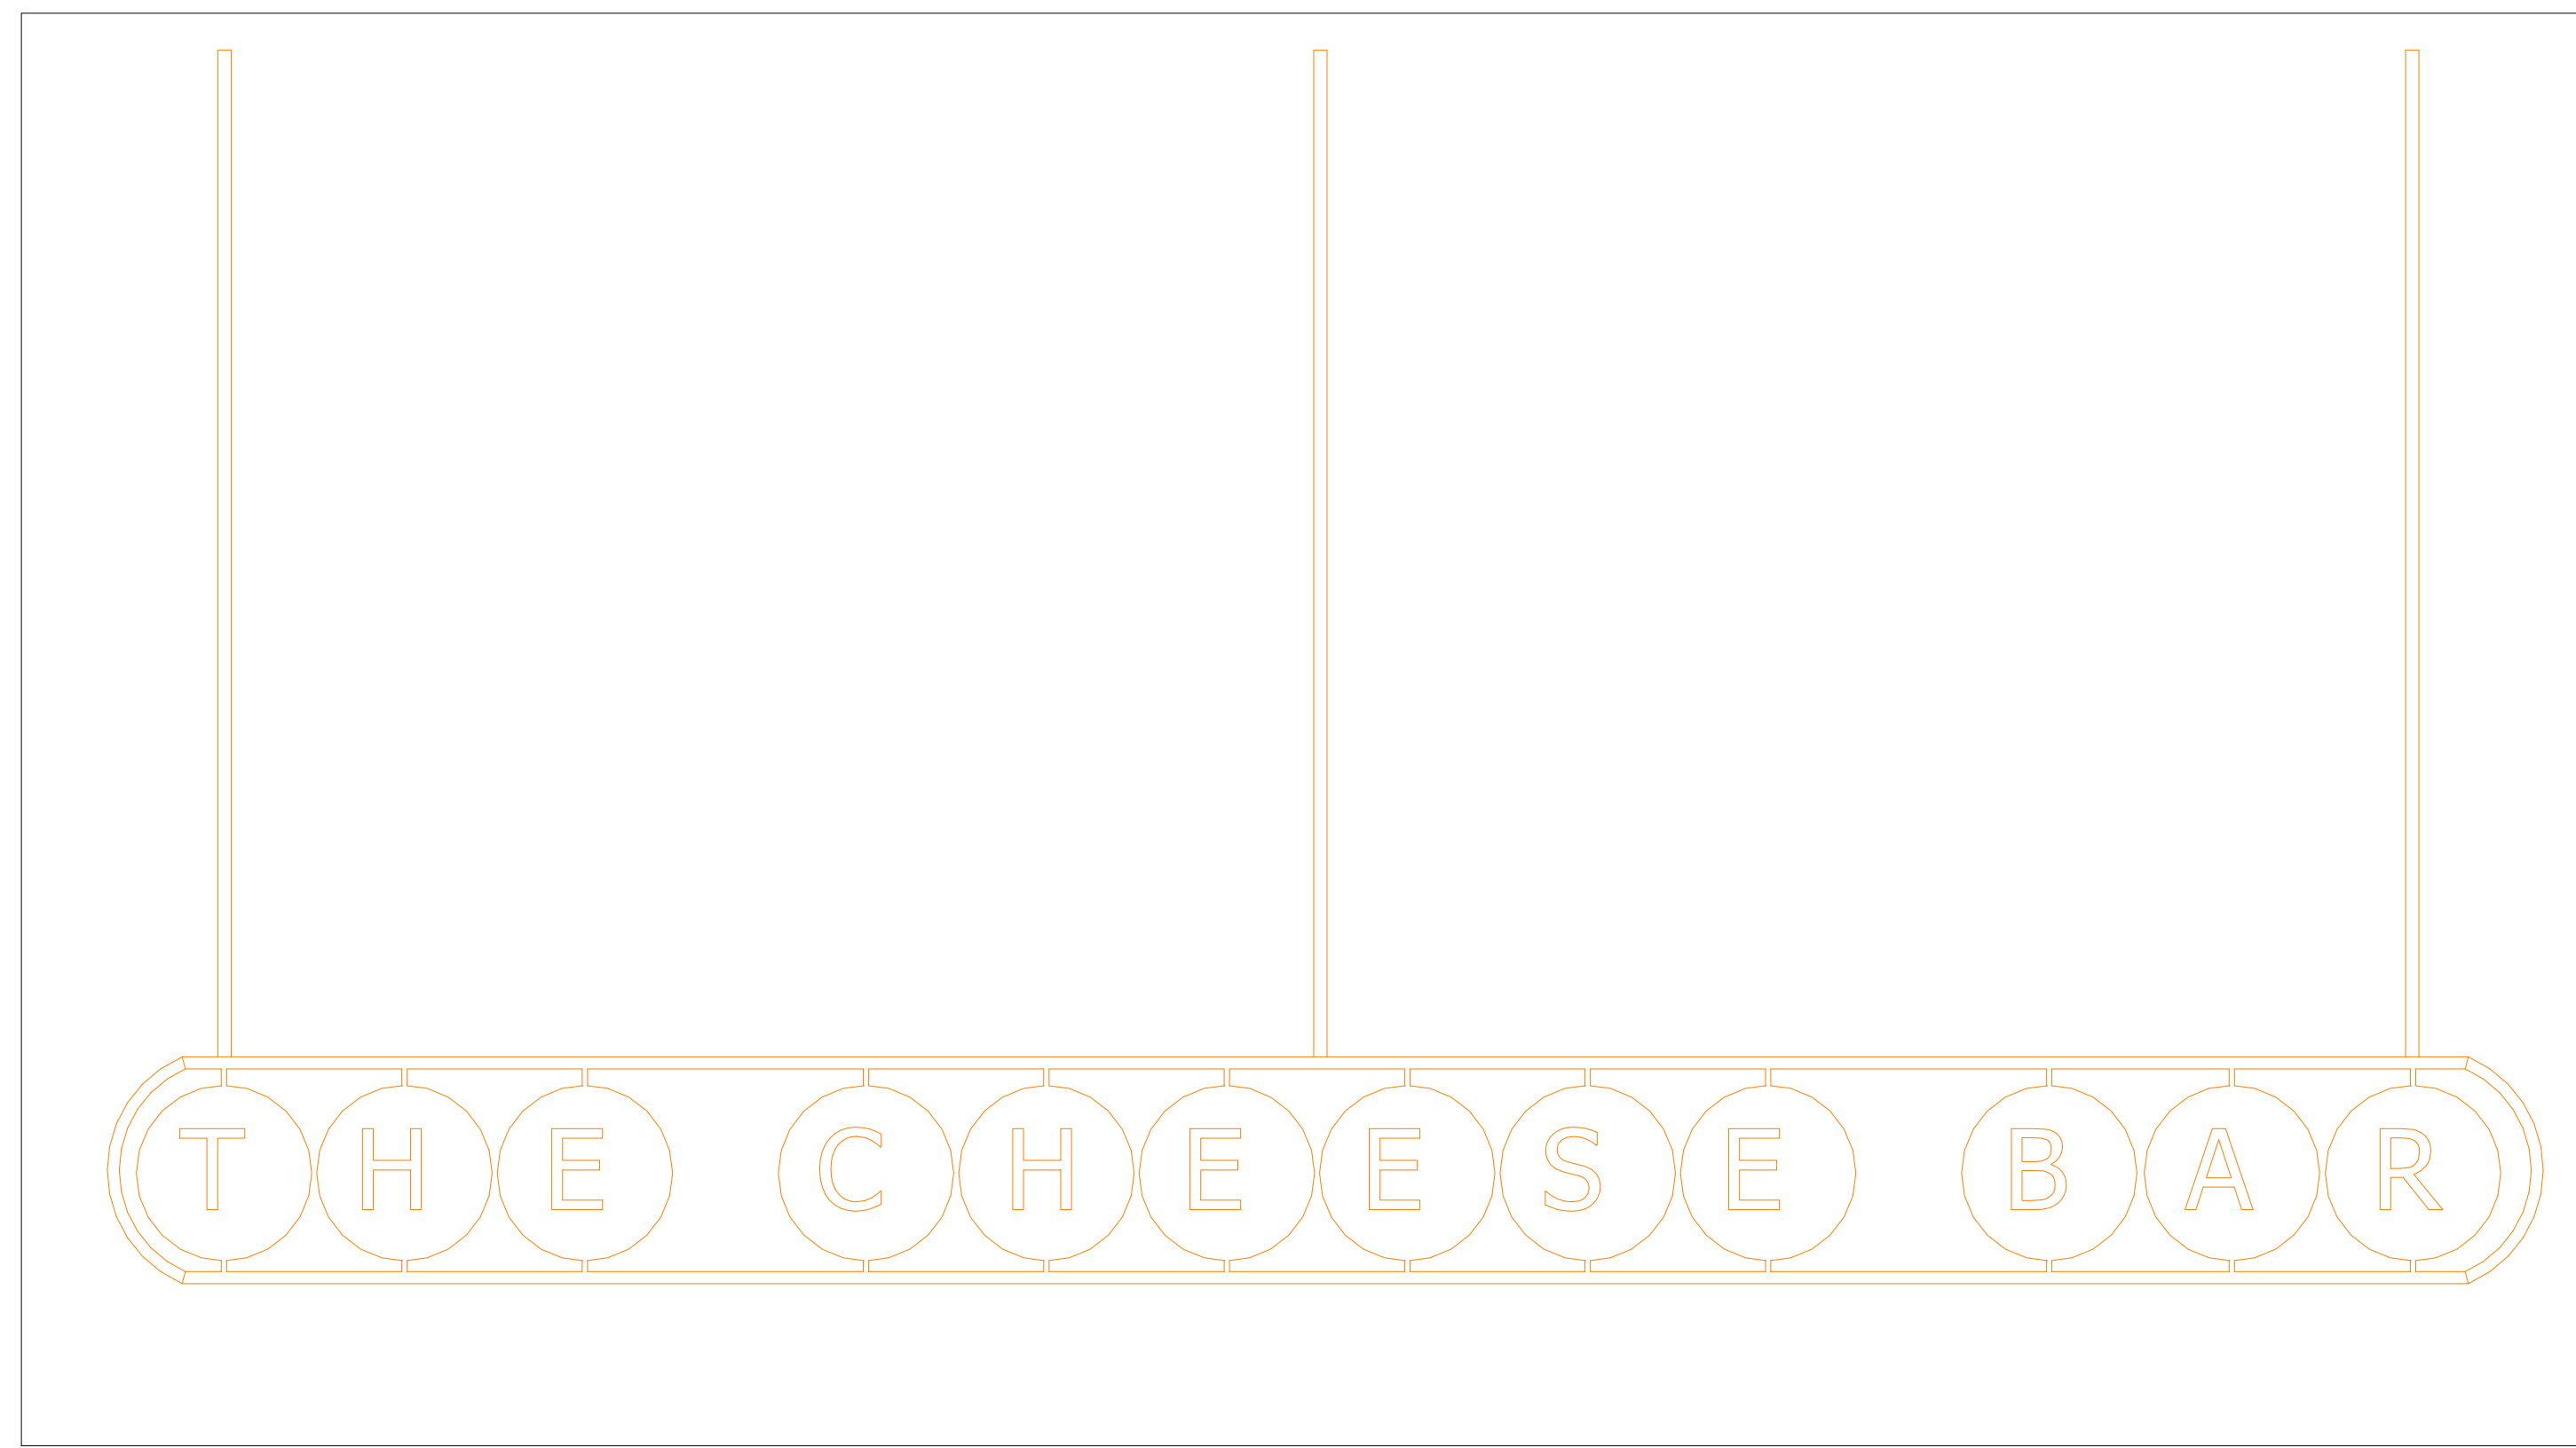

② ELEVATION A PROPOSED 1:10

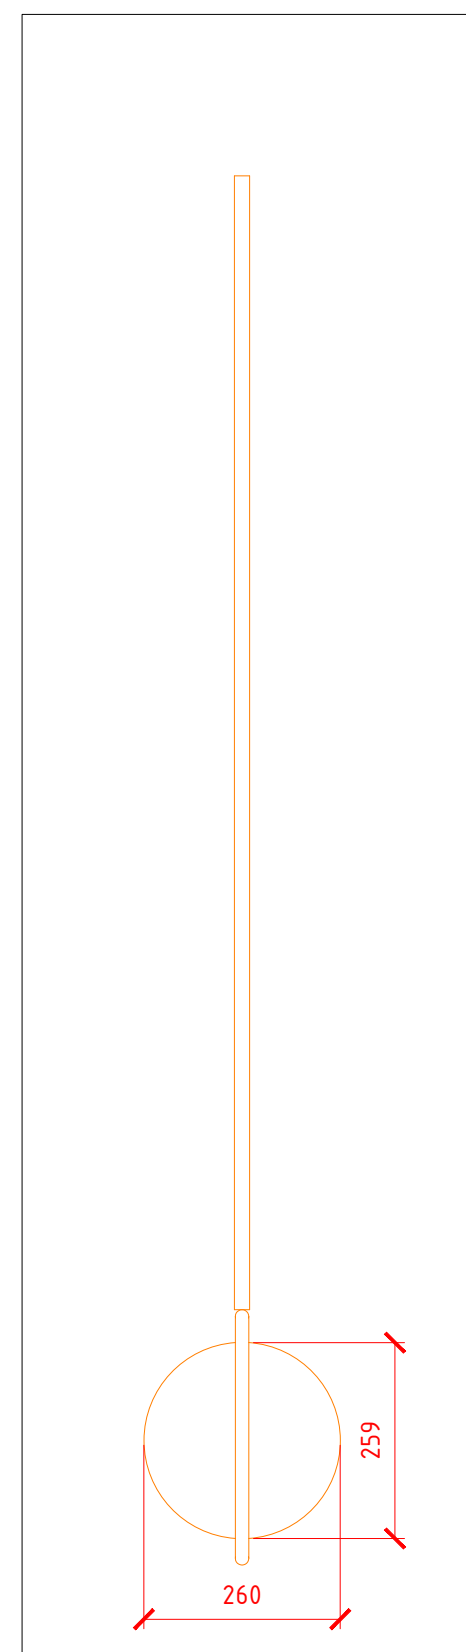

④ ELEVATION C PROPOSED 1:10

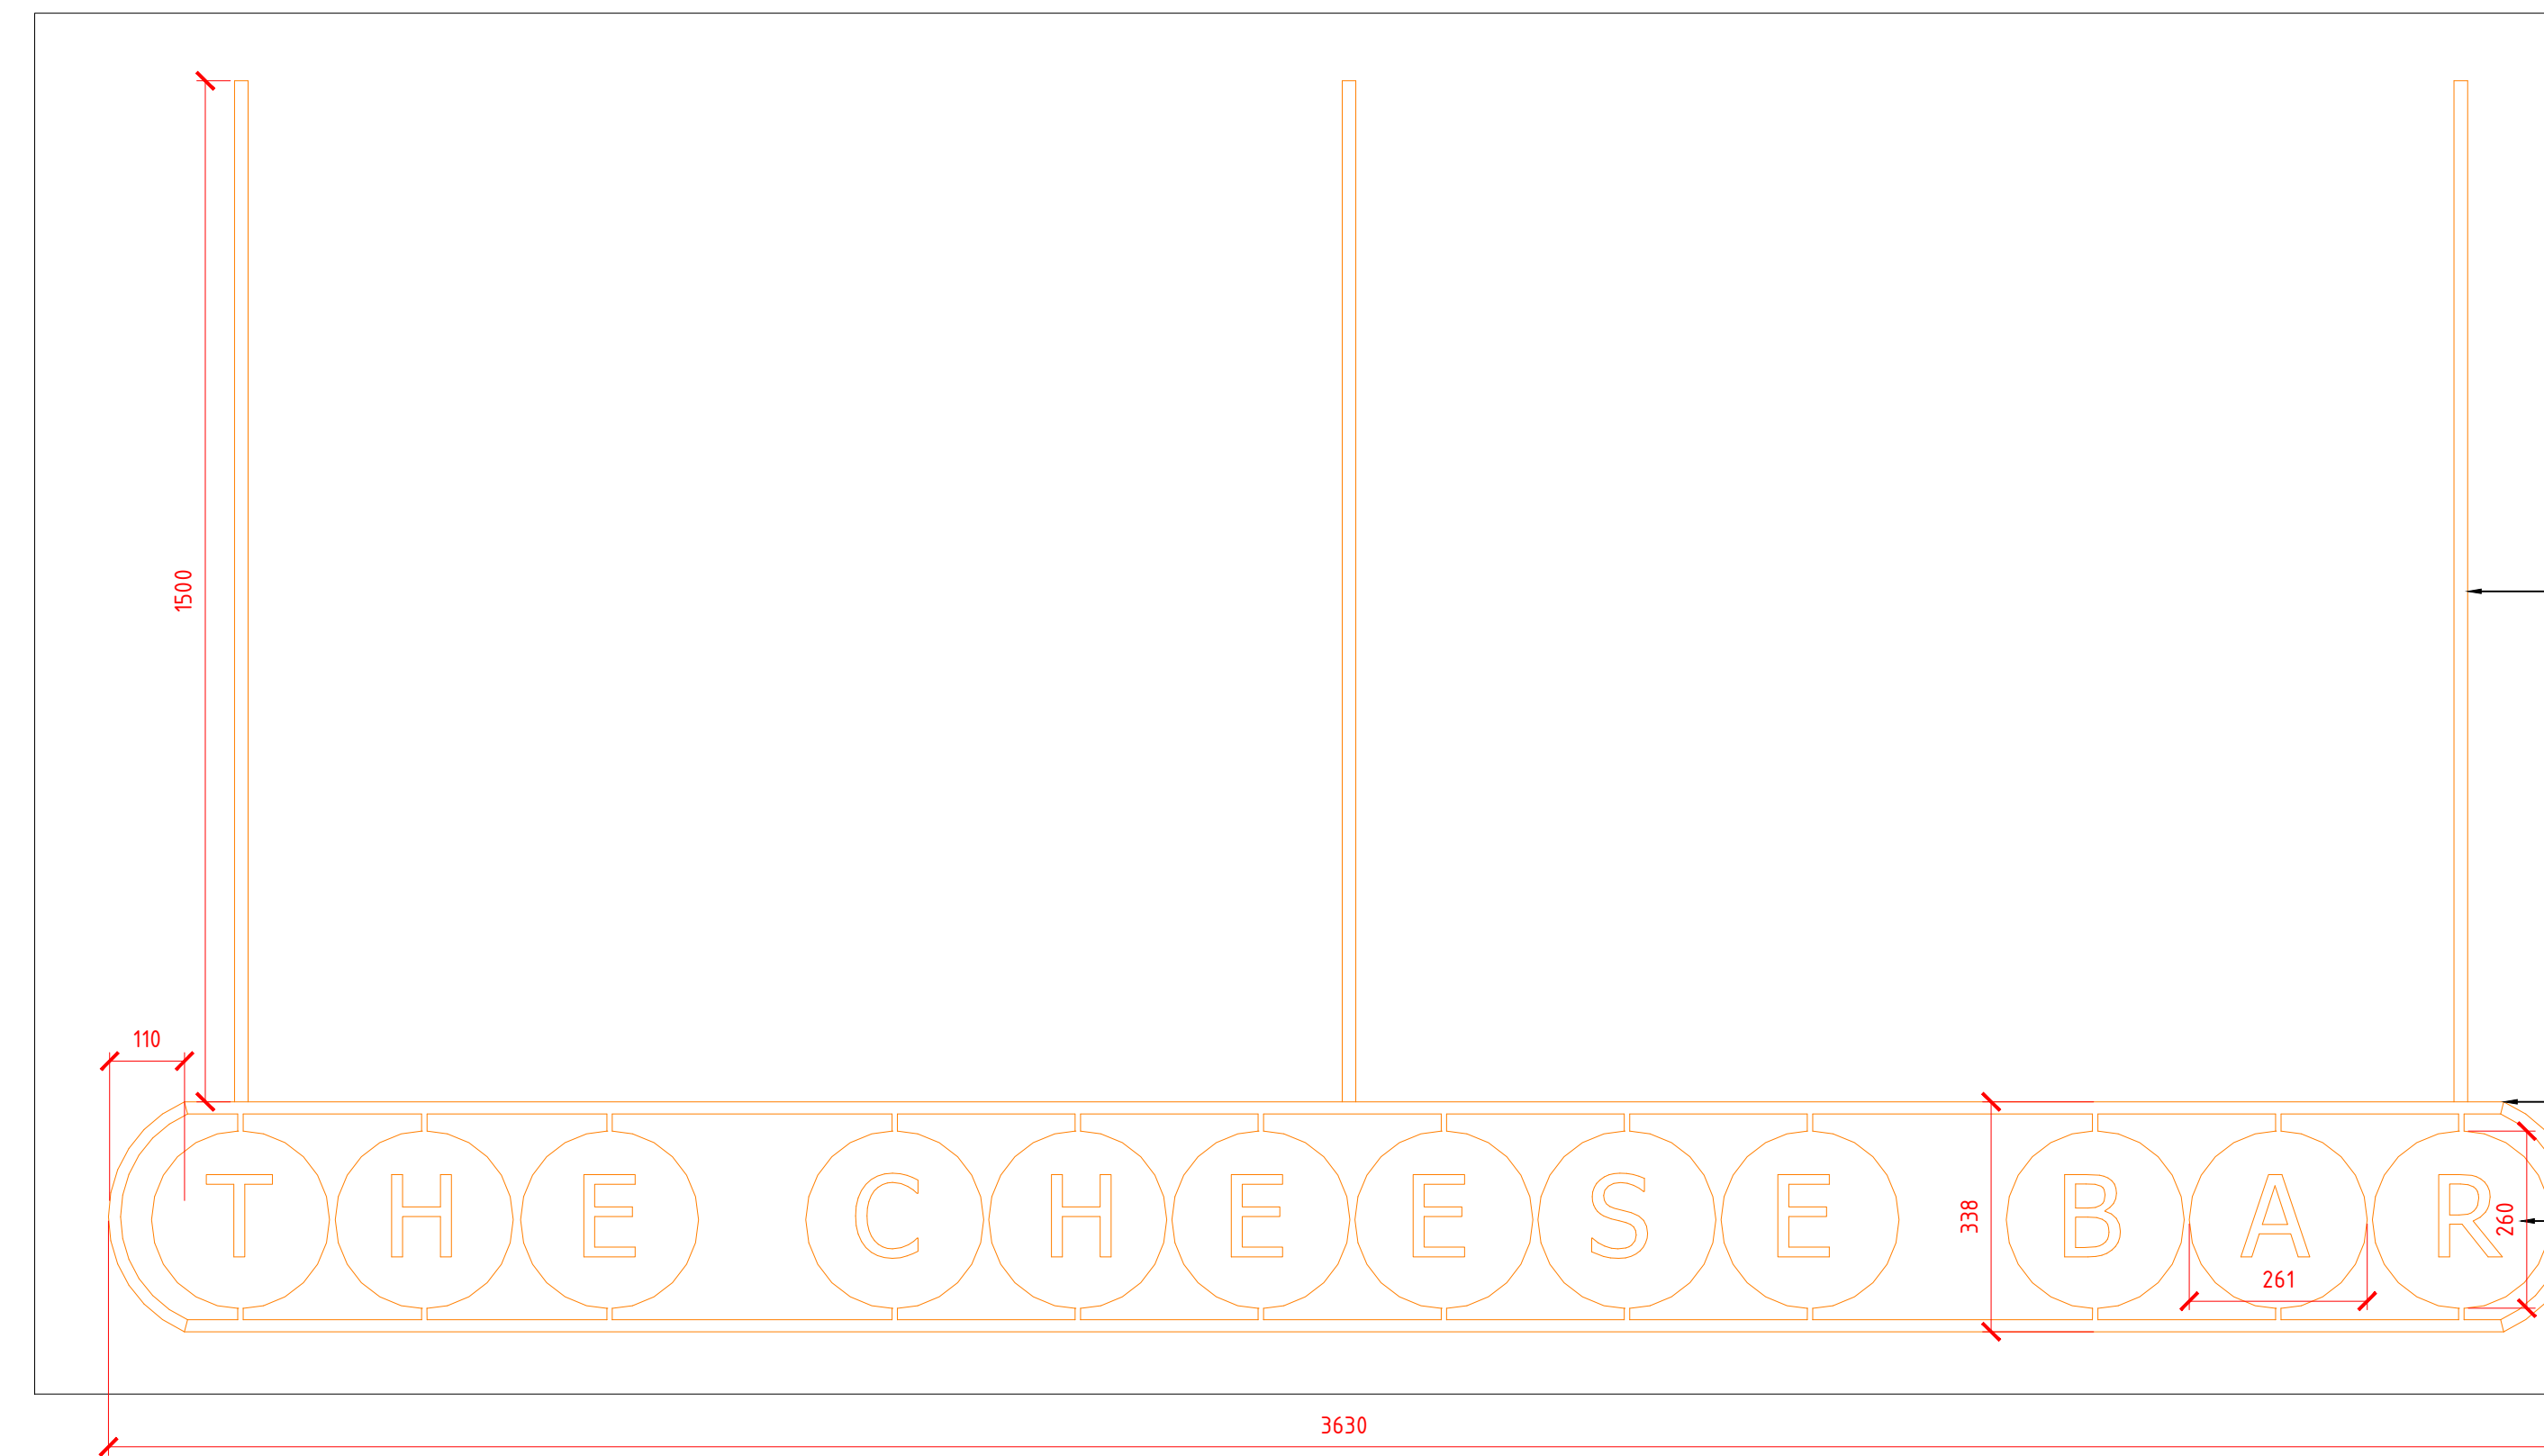

③ ELEVATION B PROPOSED 1:10

⑤ REFERENCE IMAGE PROPOSED NTS

Rev Date Reason

NOTES

PROJECT THE CHEESE BAR, CAMDEN
 CLIENT MATHEW CARVER
 DRAWING TITLE BESPOKE LIGHT
 SCALE AS SHOWN @A1
 JOB NO 1082 DRAWN BY VB
 DRAWING NO 305 REVISION A1
 DATE 28.02.24 STATUS FOR APPROVAL