



1 GA LAYOUT PROPOSED 1:50

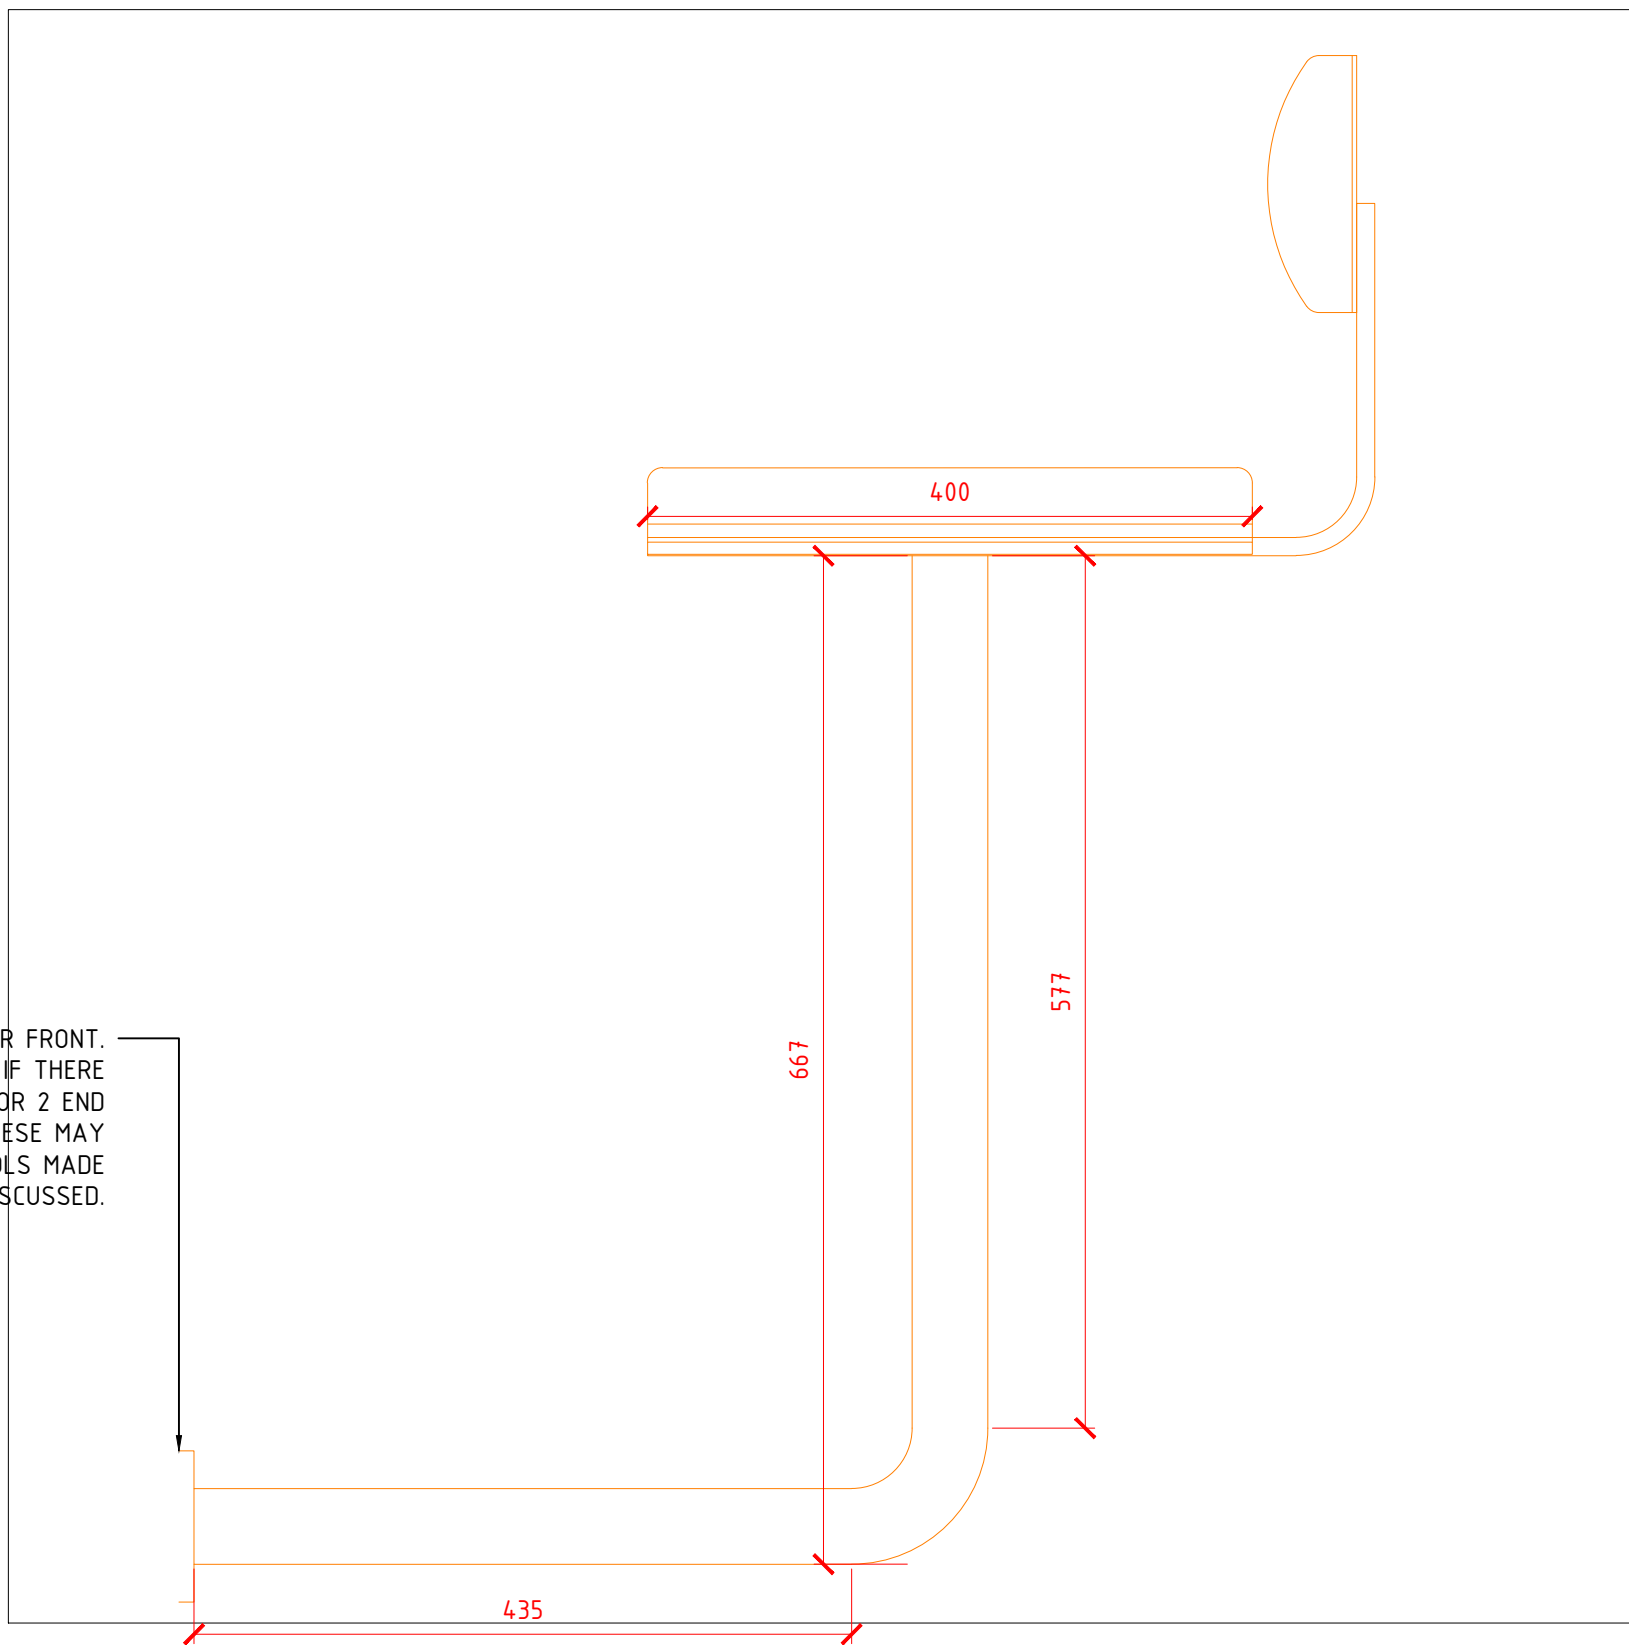

2 SIDE ELEVATION PROPOSED 1:5

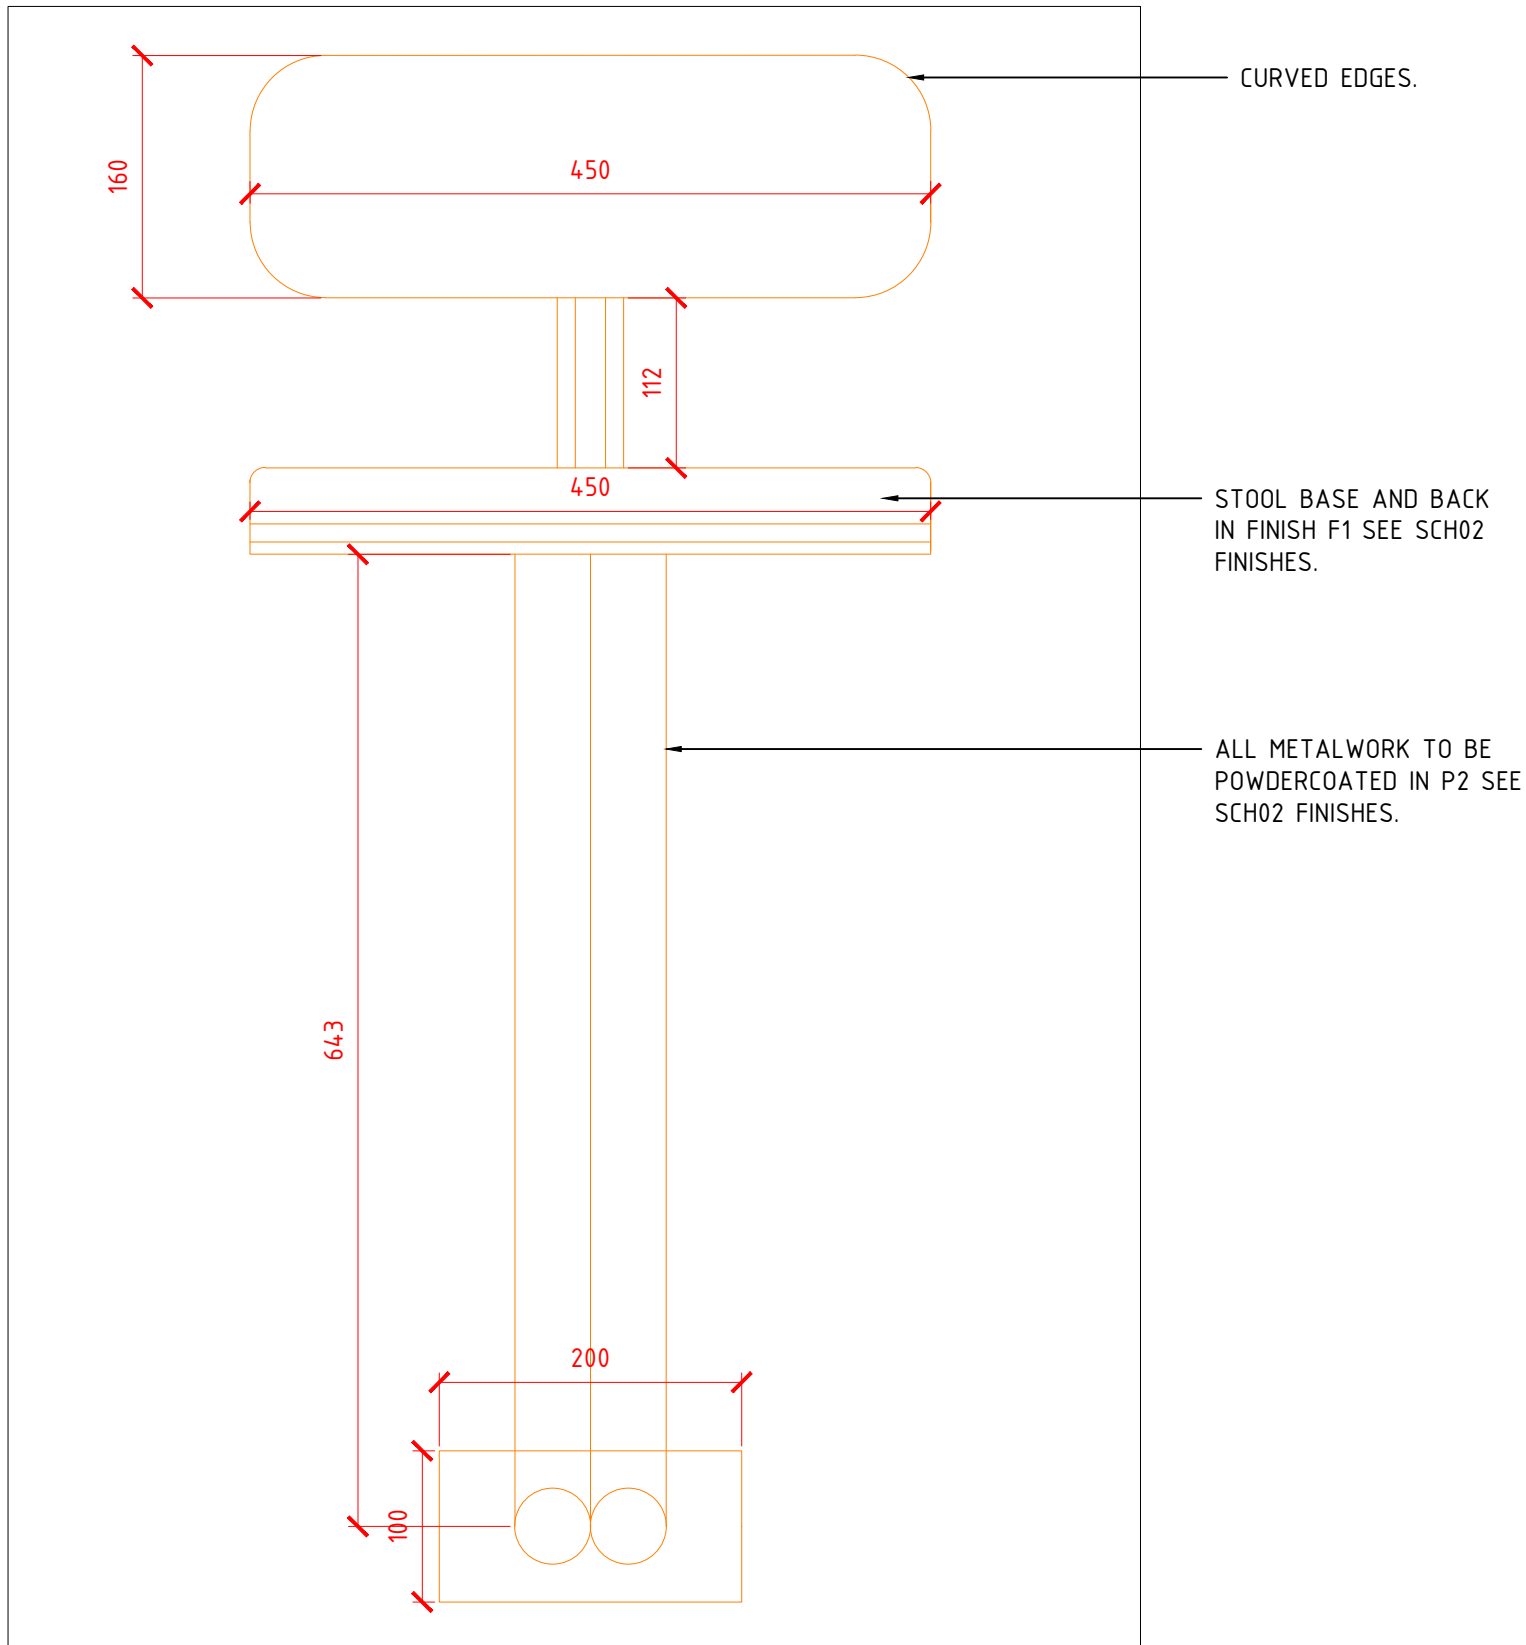

3 ELEVATION B PROPOSED 1:5

4 REFERENCE IMAGE PROPOSED NTS

Rev	Date	Reason	NOTES	PROJECT	THE CHEESE BAR, CAMDEN
				CLIENT	MATHEW CARVER
				DRAWING TITLE	STOOLS
				SCALE	AS SHOWN @A1
				JOB NO	1082
				DRAWN BY	VB
				DRAWING NO	306
				REVISION	A1
				DATE	01.03.24
				STATUS	FOR APPROVAL