


EXISTING GROUND FLOOR LEVEL PLAN

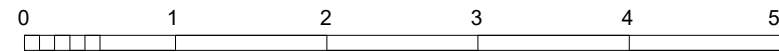

SCALE 1:50 @ A3

A SUMMERS ARCHITECT

17b Laurier Road  
London NW5 1SD  
T: +44 (0)7941464154

PROJECT

17B LAURIER ROAD LONDON NW5 1SD

DRAWING TITLE

EXISTING GROUND FLOOR LEVEL PLAN



STATUS

PLANNING

DWG BY AS

FORMAT A3

SCALE 1:50

DATE 15.06.2024

DRAWING No EX-003

REVISION 00