





**PROPOSED SECTION 02**

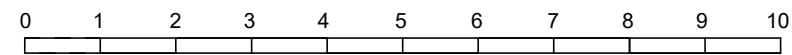

SCALE 1:100

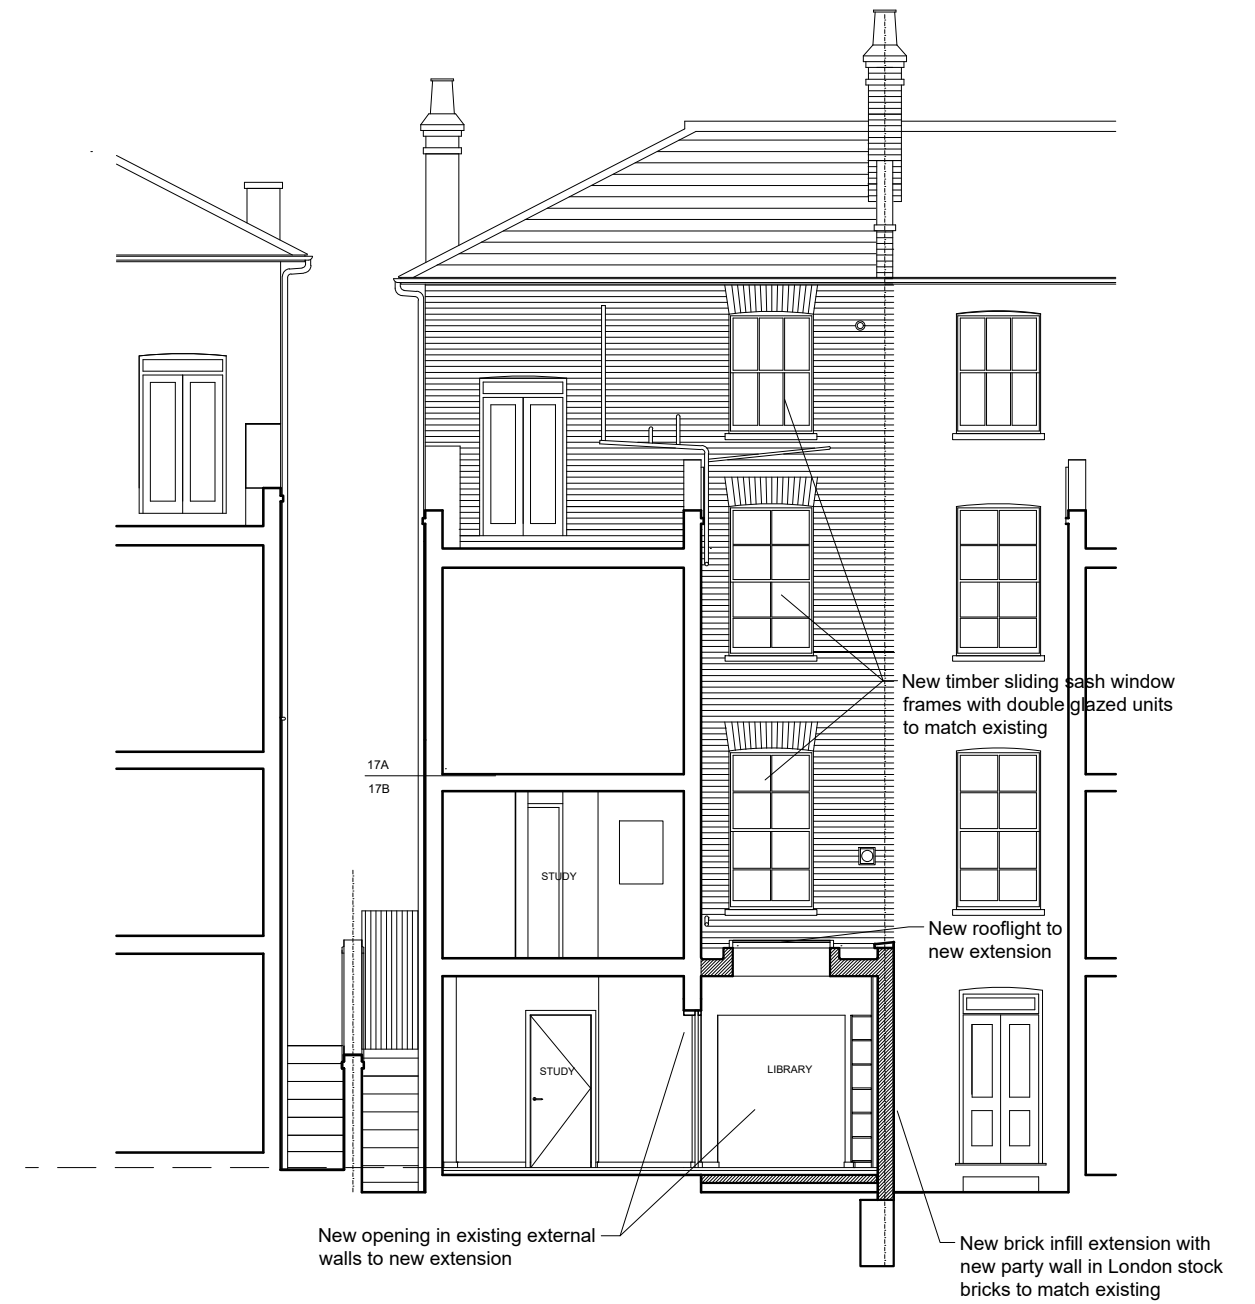

**PROPOSED SECTION 03**

<b>A SUMMERS ARCHITECT</b> 17b Laurier Road London NW5 1SD T: +44 (0)7941464154	PROJECT	DRAWING TITLE	STATUS	DWG BY	FORMAT
	17B LAURIER ROAD LONDON NW5 1SD	SECTION 02 AND SECTION 03	PLANNING	AS	A3
				SCALE	DATE
				1:100	15.07..2024
				DRAWING No	REVISION
				PL_007	00