

GENERAL NOTES

DO NOT SCALE DRAWINGS. USE DIMENSIONED DRAWINGS ONLY.
ALL DIMENSIONS TO BE CHECKED PRIOR TO COMMENCEMENT OF ANY WORKS. AND / OR PREPARATION OF ANY SHOP DRAWINGS.
ALL DISCREPENCIES TO BE REPORTED TO THE ARCHITECT.
THIS DRAWING TO BE READ IN CONJUNCTION WITH ALL OTHER ARCHITECTS DRAWINGS AND SPECIFICATIONS AND OTHER CONSULTANTS INFORMATION
ALL STRUCTURAL ELEMENTS TO BE CROSS CHECKED WITH ENGINEERS DOCUMENTS

NOTES


LIGHT FIXTURE KEY (symbols not to scale)

- WL1 (231W x 30D x 161H)
- WL2 (180W x 100D x 100H)
- WL3 (265W x 225D x 70H)
- XL1 (890L x 81D x 55H)
- SP1 (50W x 85D x 83H)
- DL1 (130Diam. x 135H)
- FL1 (147W x 198D x 100H)
- PJ1 (231W x 418D x 311H) (at roof level)
- L1 (10W x 10H x Var.L)
- B1 (295W x 240D x 1100H)


■

 External Driver cabinet (350w x 300d x 600h)

●

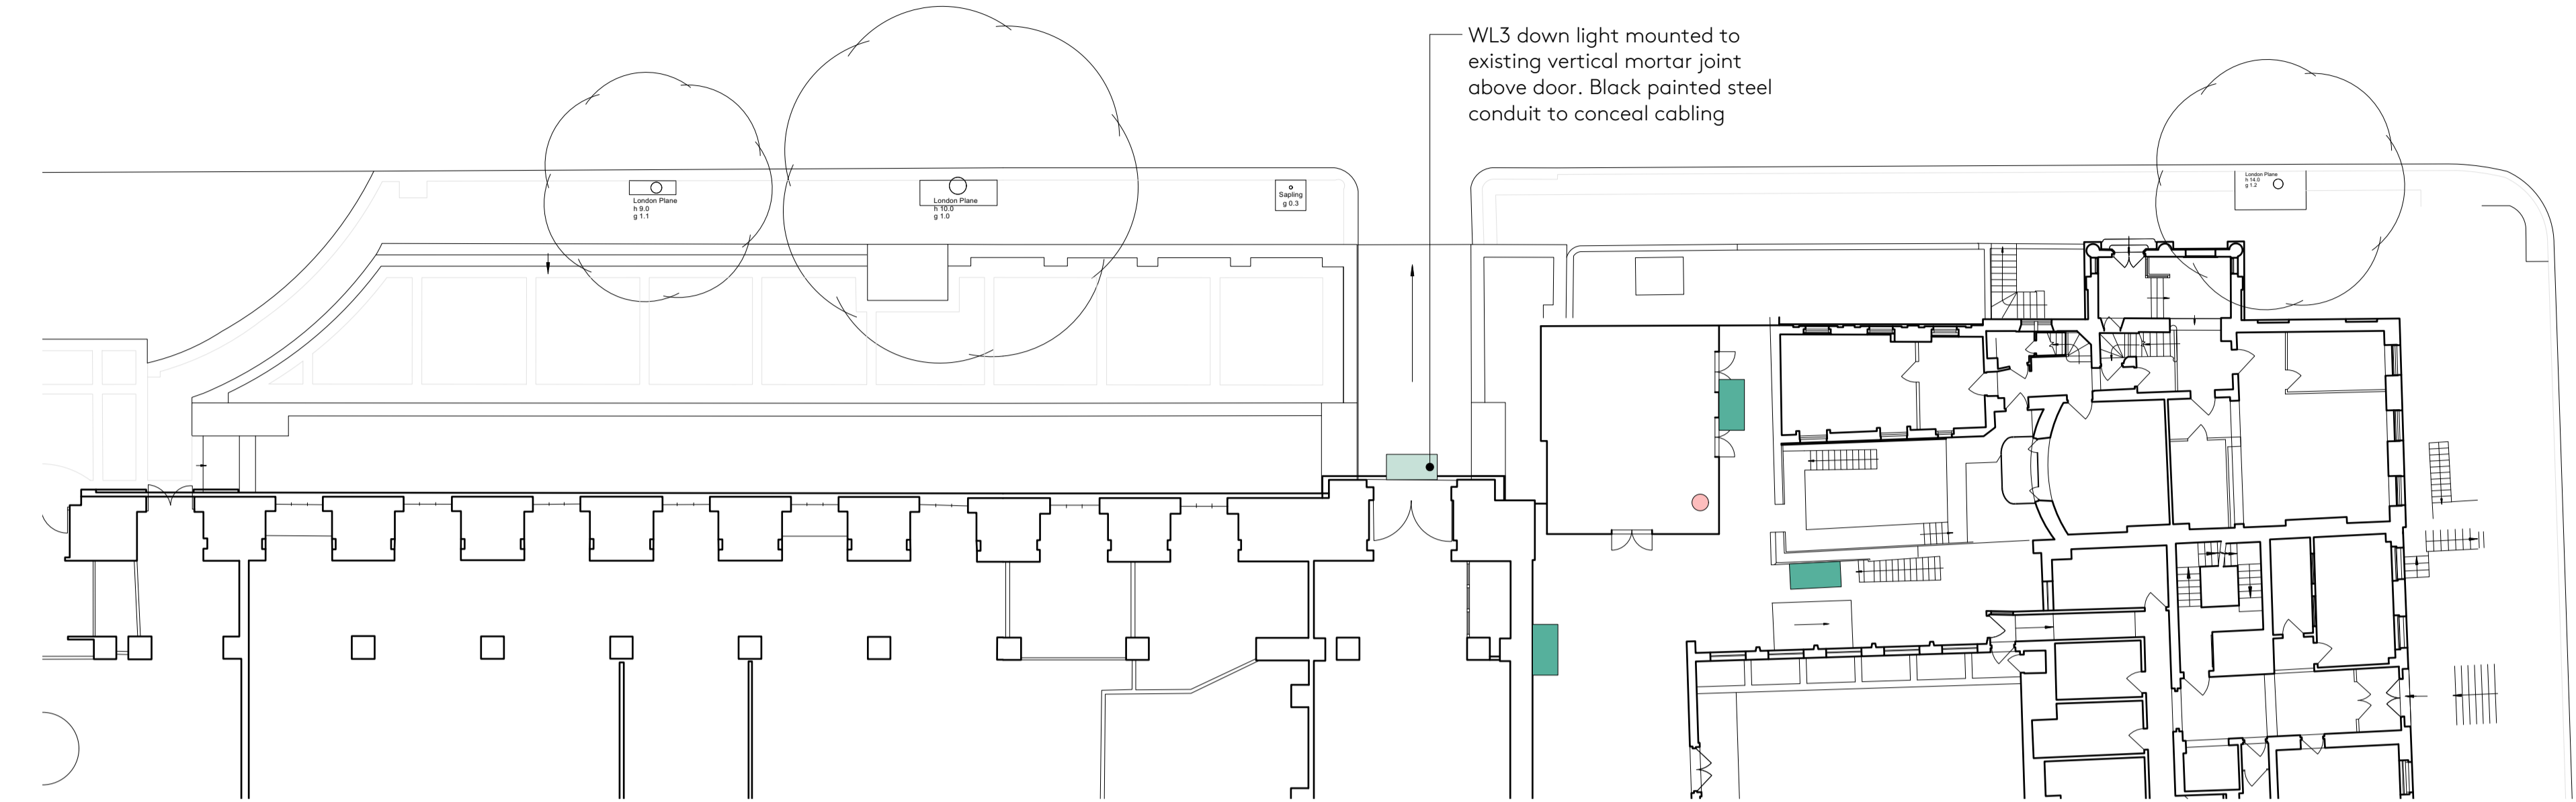 Drivers wall-mounted internally (300w x 150d x 700h)

1 Montague Place Entrance - Proposed Plan
Scale: 1:200

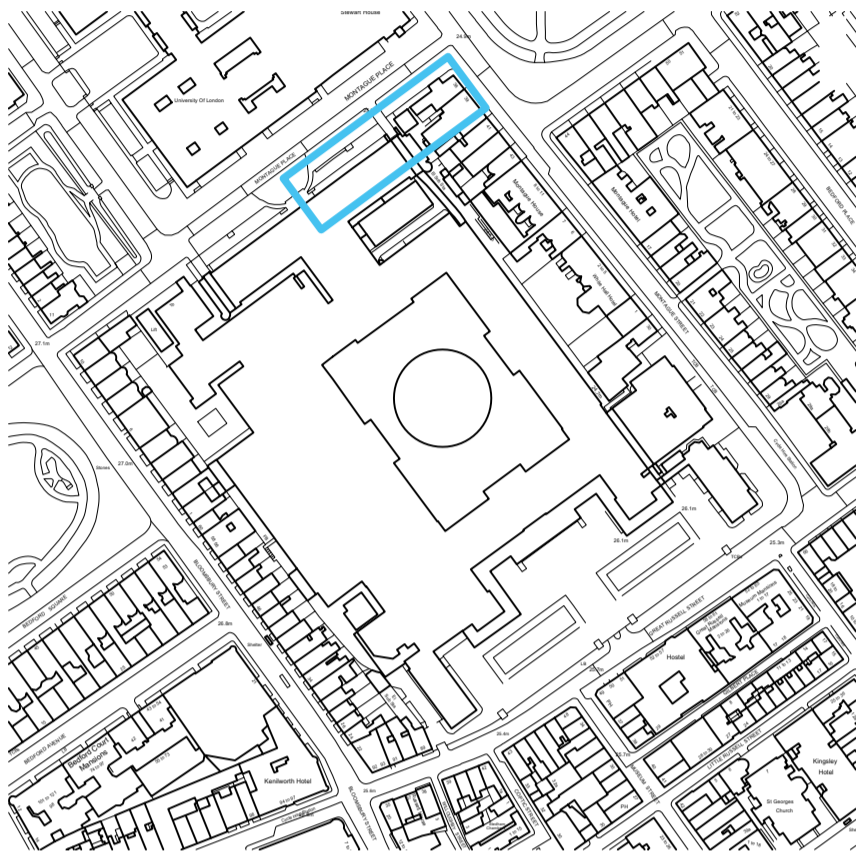

SCHEDULE REFERENCES

REVISION SCHEDULE

| REVISION | DATE | DESCRIPTION | ISSUED BY |
|----------|------------|-----------------------------------------------------------|-----------|
| A | 21/11/2023 | For information | JD |
| B | 31/01/2024 | For information. Revisions to specific light setting outs | JD |
| P1 | 24/04/2024 | Planning and Listed Building Applications Issue | JD |
| P2 | 24/06/2024 | Revise Planning and Listed Building Applications Issue | JD |

Nex—

55 Whitfield St,
London W1T 4AH

e: office@nex-architecture.com
t: +44 20 7183 0900

—The British Museum
Great Russell St, London WC1B 3DG

PROJECT:
BM Lighting

DRAWING:
External Lighting - Montague Place Entrance Plan - Proposed

| | | | |
|------------------------|---------------------|--------------|----------------|
| STATUS: Information | DATE: 24/06/2024 | DRAWN: AS | CHECKED: JD |
|------------------------|---------------------|--------------|----------------|

| | | |
|--------------------------|----------------------------------------|-----------------|
| SCALE: 1:200 @ ISO A1 | DRAWING NO.: 113-Nex-00-XX-DR-A-212 | REVISION: P2 |
|--------------------------|----------------------------------------|-----------------|