



1 **Proposed Lighting Detail - WL3 Plan**
Scale: Half Actual Size

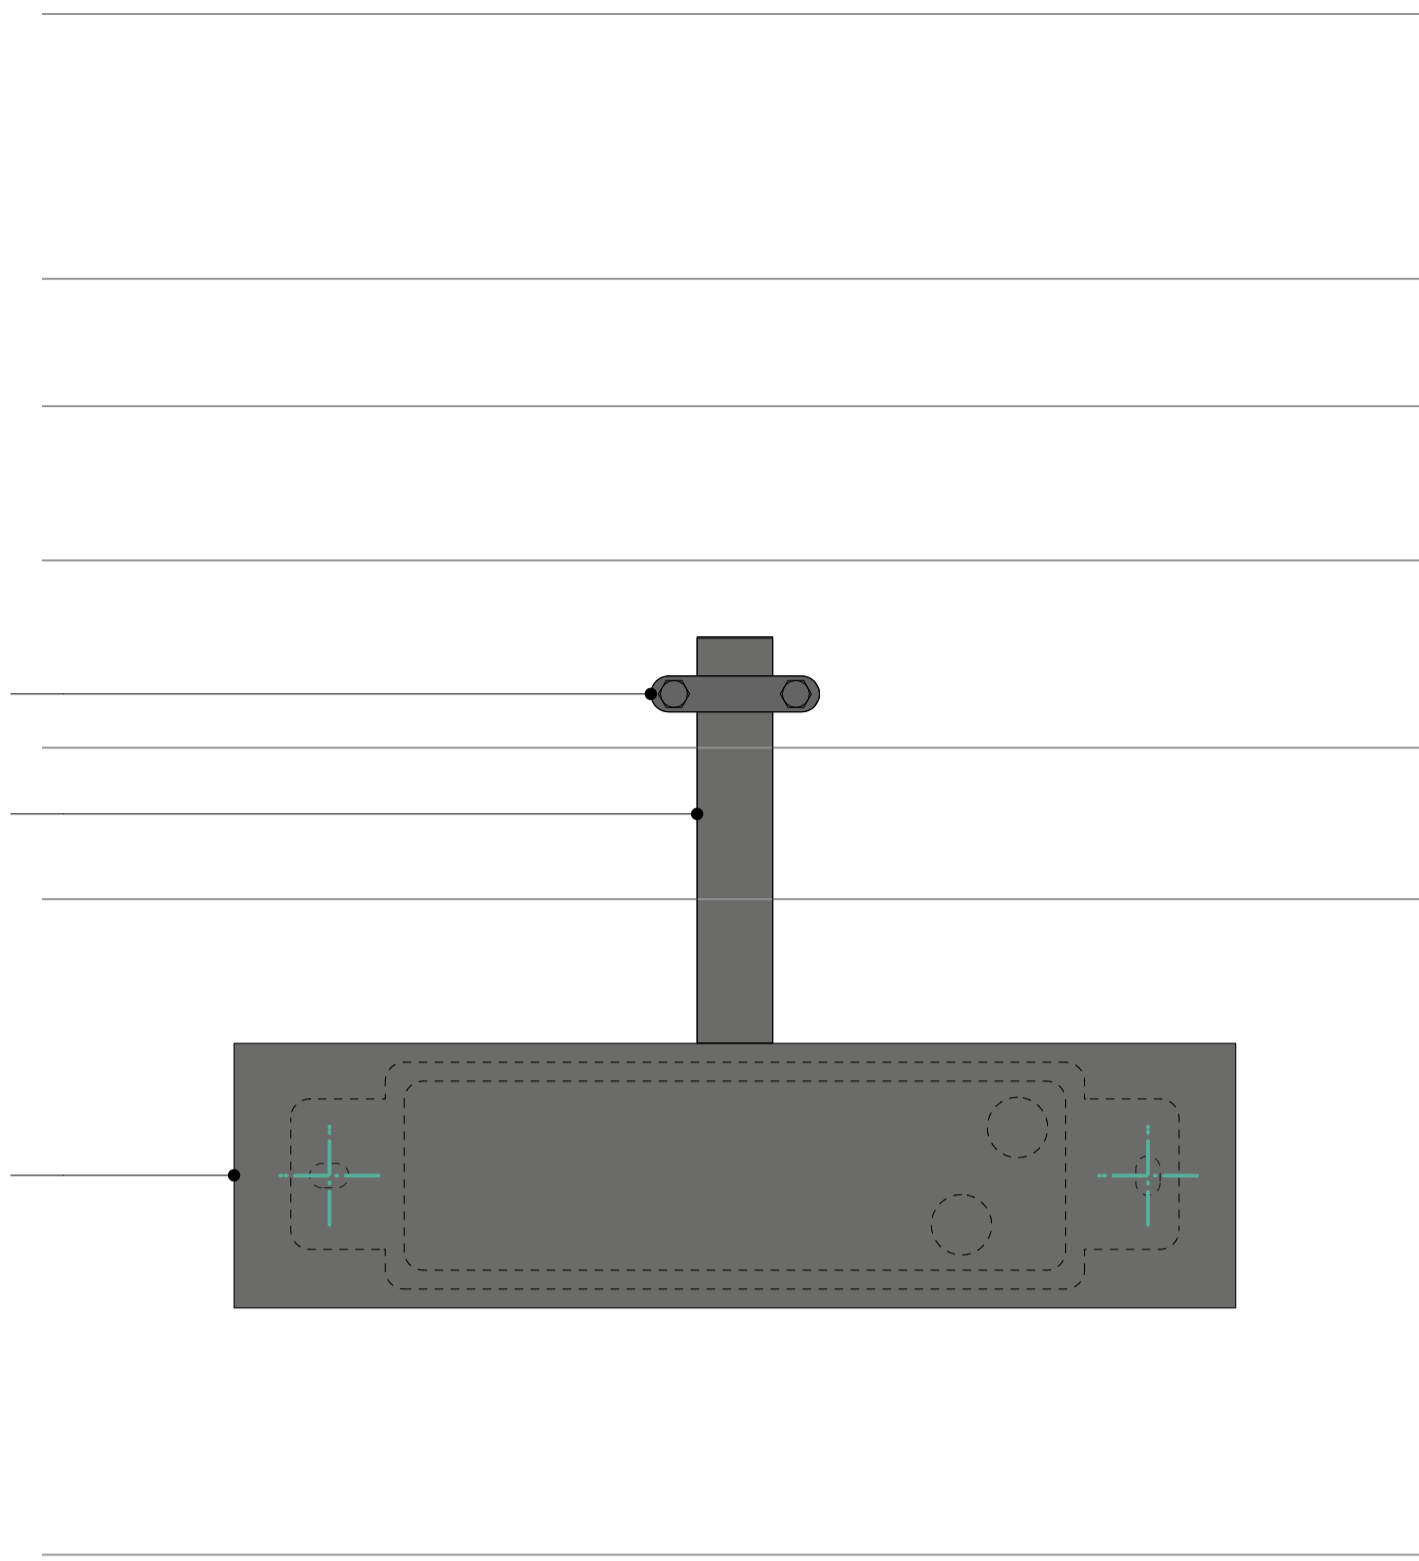

2 **Proposed Lighting Detail - WL3 Elevation**
Scale: Half Actual Size

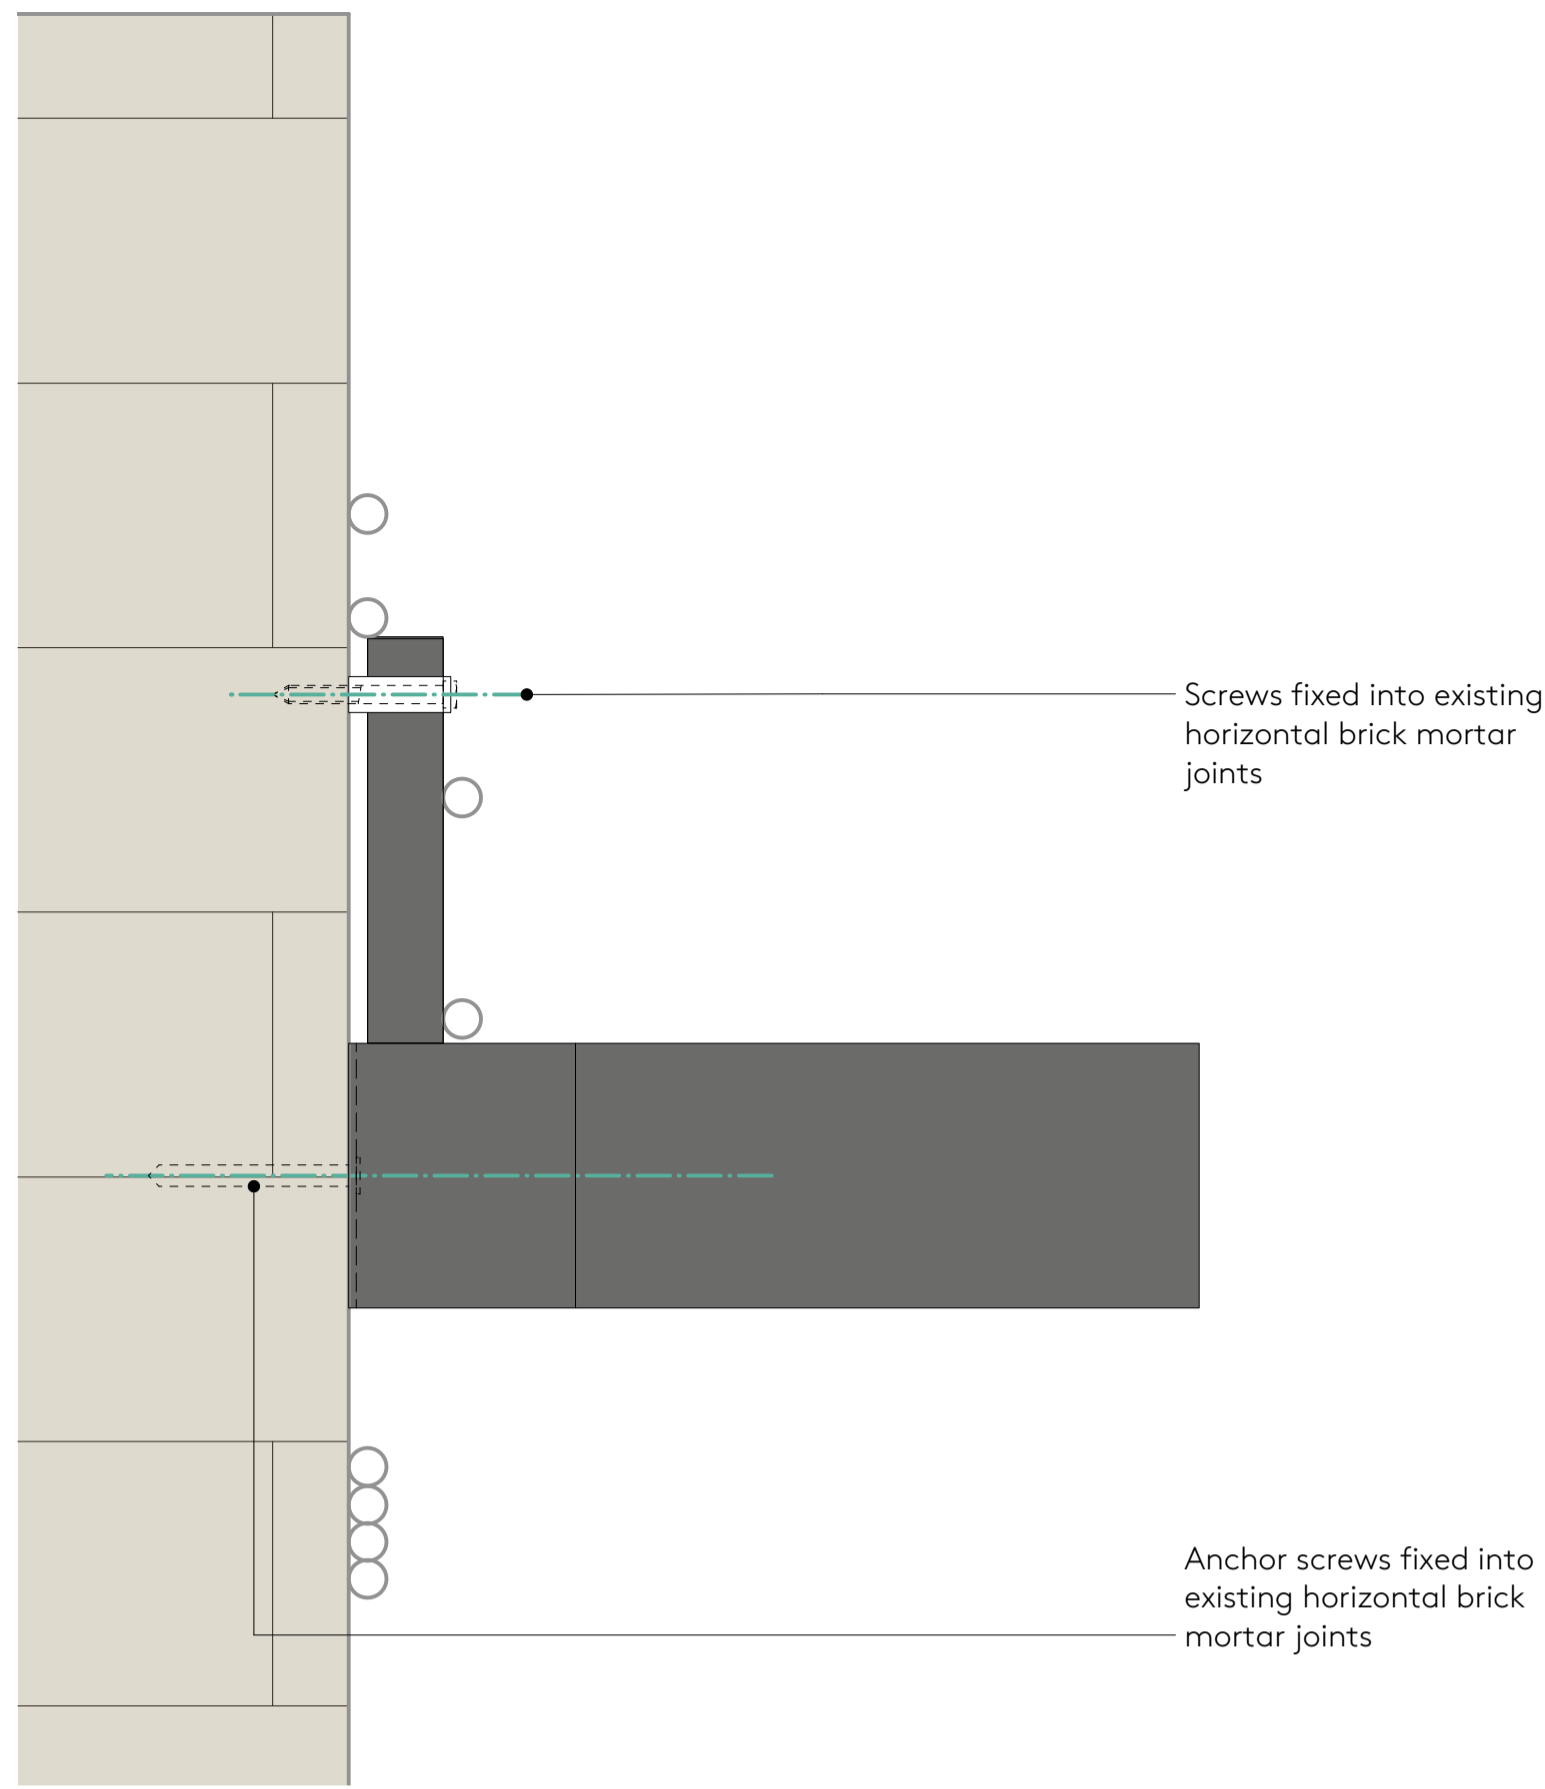

3 **Proposed Lighting Detail - WL3 Section**
Scale: Half Actual Size

GENERAL NOTES

DO NOT SCALE DRAWINGS. USE DIMENSIONED DRAWINGS ONLY.
ALL DIMENSIONS TO BE CHECKED PRIOR TO COMMENCEMENT OF ANY WORKS. AND / OR PREPARATION OF ANY SHOP DRAWINGS.
ALL DISCREPANCIES TO BE REPORTED TO THE ARCHITECT.
THIS DRAWING TO BE READ IN CONJUNCTION WITH ALL OTHER ARCHITECTS DRAWINGS AND SPECIFICATIONS AND OTHER CONSULTANTS INFORMATION ALL STRUCTURAL ELEMENTS TO BE CROSS CHECKED WITH ENGINEERS DOCUMENTS

NOTES




WE-EF PLS420 wall-mounted downlight

SCHEDULE REFERENCES

REVISION SCHEDULE

REVISION	DATE	DESCRIPTION	ISSUED BY
A	21/11/2023	For information	JD
P1	24/04/2024	Planning and Listed Building Applications Issue	JD
P2	24/06/2024	Revise Planning and Listed Building Applications Issue	JD

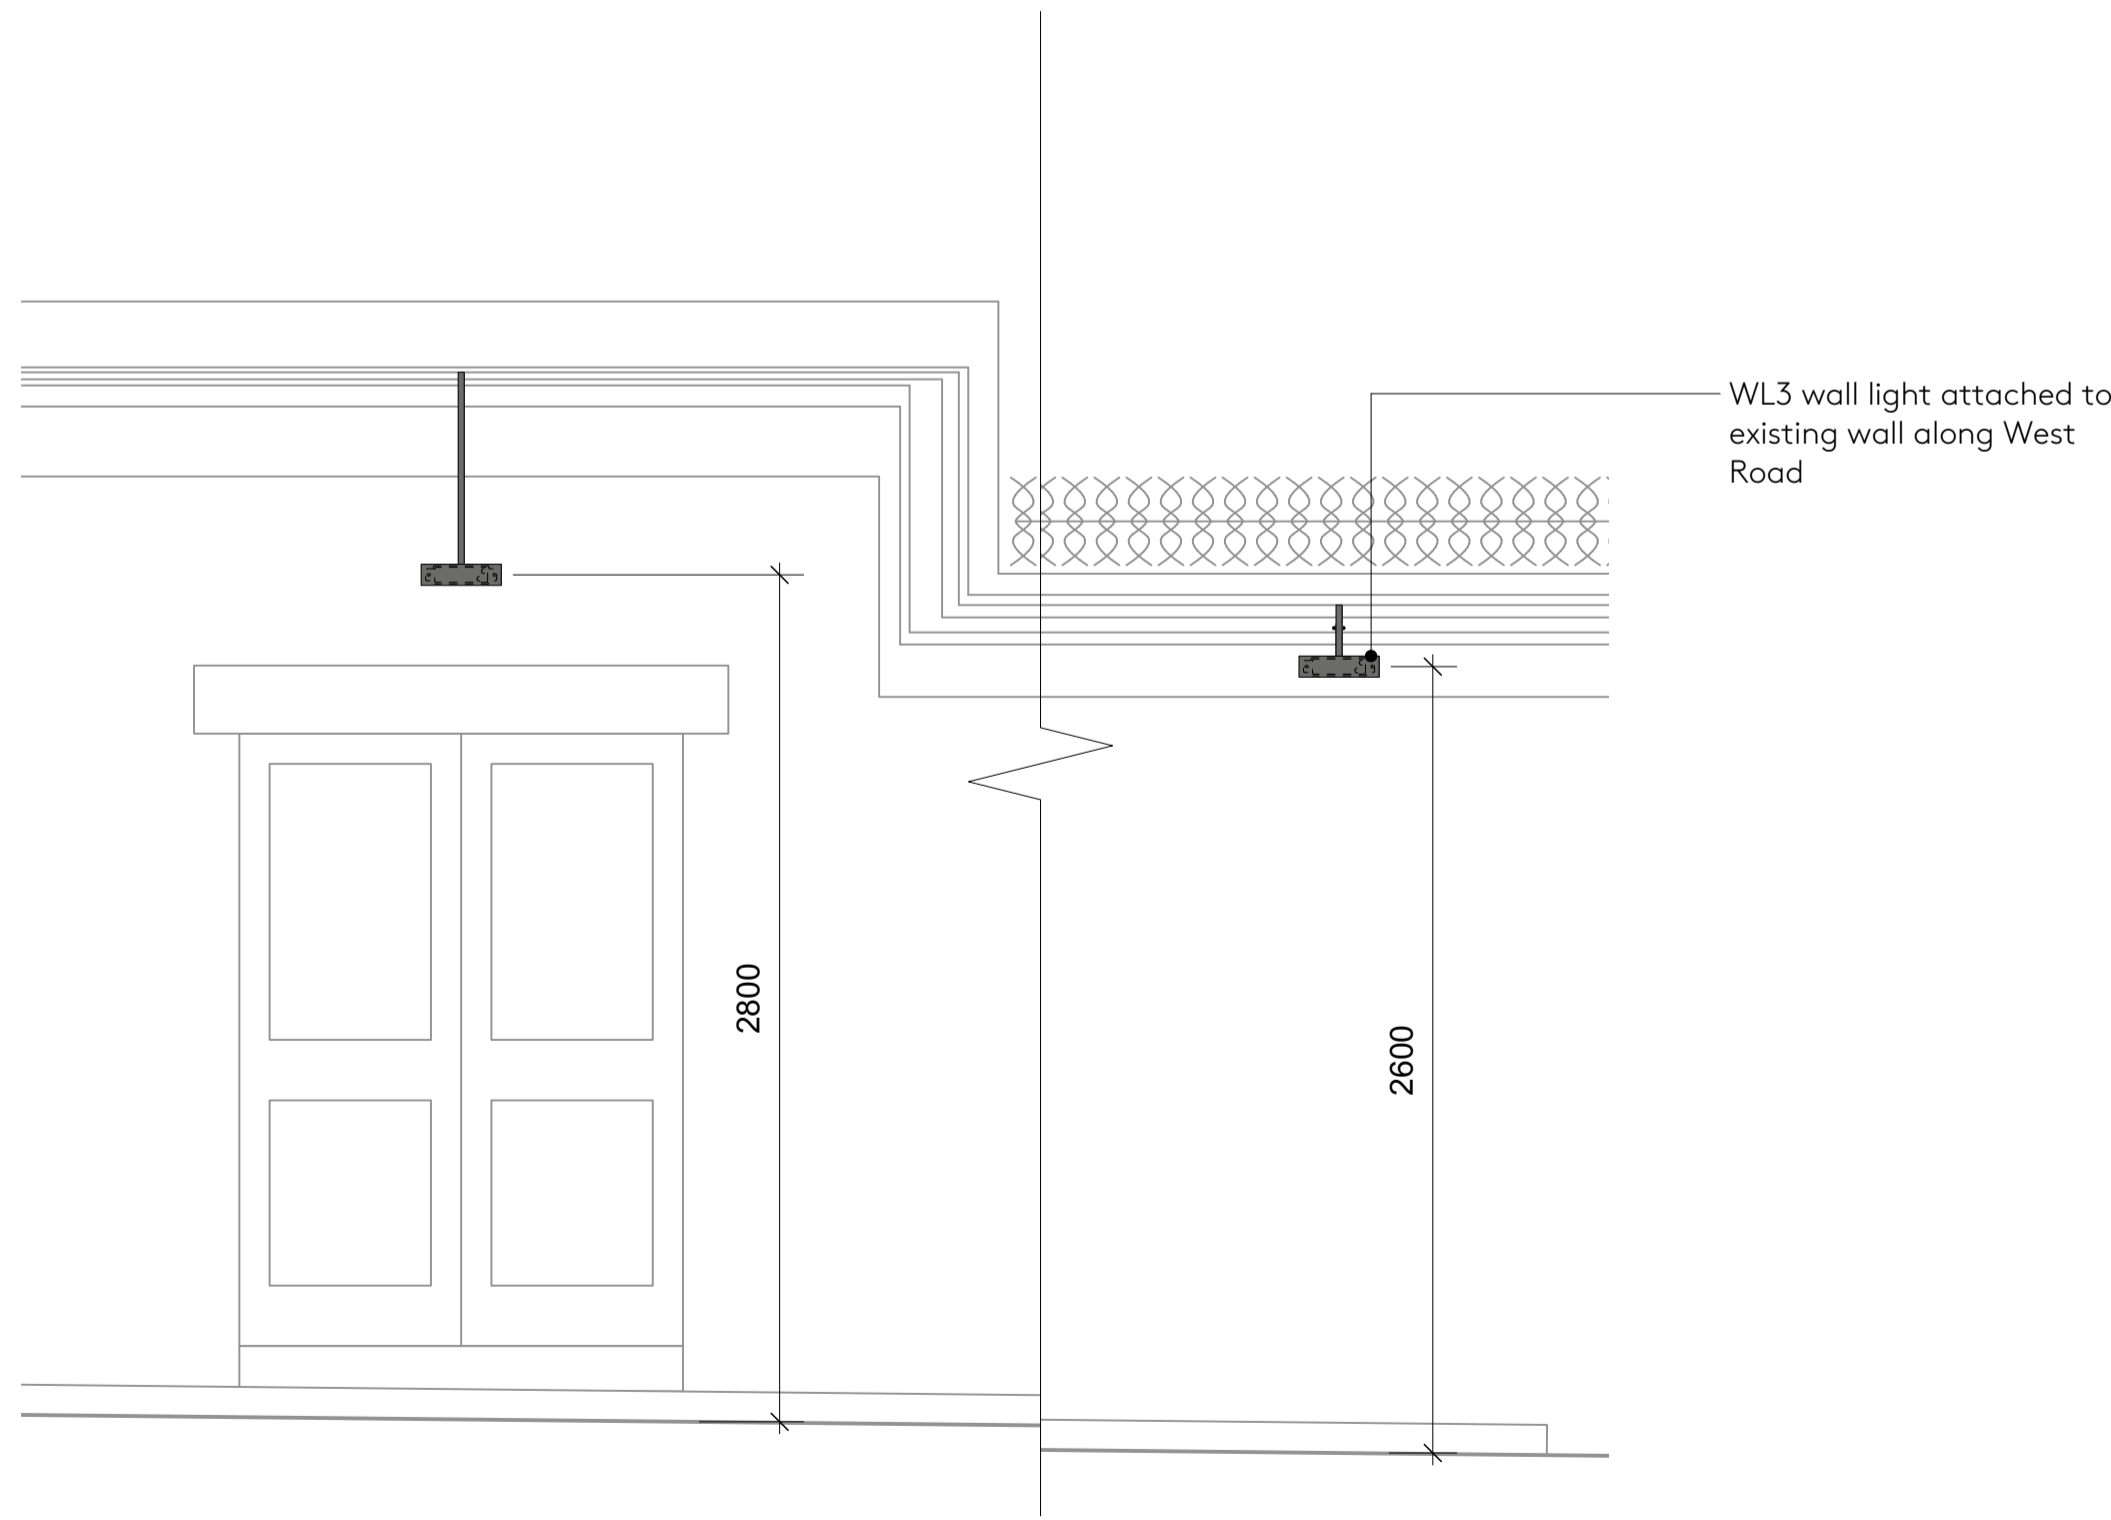

4 **Proposed Lighting Elevation - WL3 Along West Road**
Scale: 1:25

Nex—

55 Whitfield St,
London W1T 4AH

e: office@nex-architecture.com
t: +44 20 7183 0900

—The British Museum

Great Russell St, London WC1B 3DG

PROJECT:
BM Lighting

DRAWING:
External Lighting - Proposed Details - WL3 Along West Road

STATUS:	DATE:	DRAWN:	CHECKED:
Information	24/06/2024	AS	JD
SCALE:	DRAWING NO.:	REVISION:	
AS NOTED @ ISO A1	113-Nex-00-XX-DR-A-287	P2	