



DO NOT SCALE FROM THIS DRAWING.

Drawings are for general arrangement only. Dimensions should be checked on site by the contractor and any discrepancies are to be reported in writing prior to commencement of work. When a drawing is covered by different scales the larger scale is to be worked to in all cases. Drawings are completed under client instruction and therefore submitted on the condition the responsibility of compliance to all relevant authority and legal requirements and of obtaining required approvals, remains with the client.

1. Do not scale from the drawings.
2. Site verify all dimensions prior to construction.
3. Report all discrepancies to BEH Interiors Limited immediately.
4. This drawing is to be read in conjunction with all relevant documents and drawings.
5. Not for construction or for tendering.
6. No works to be carried out based on the information portrayed on this drawing.
7. Please refer to the construction drawing issued for the scheme.

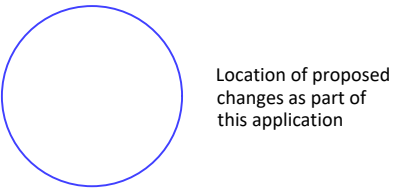

Site Boundary

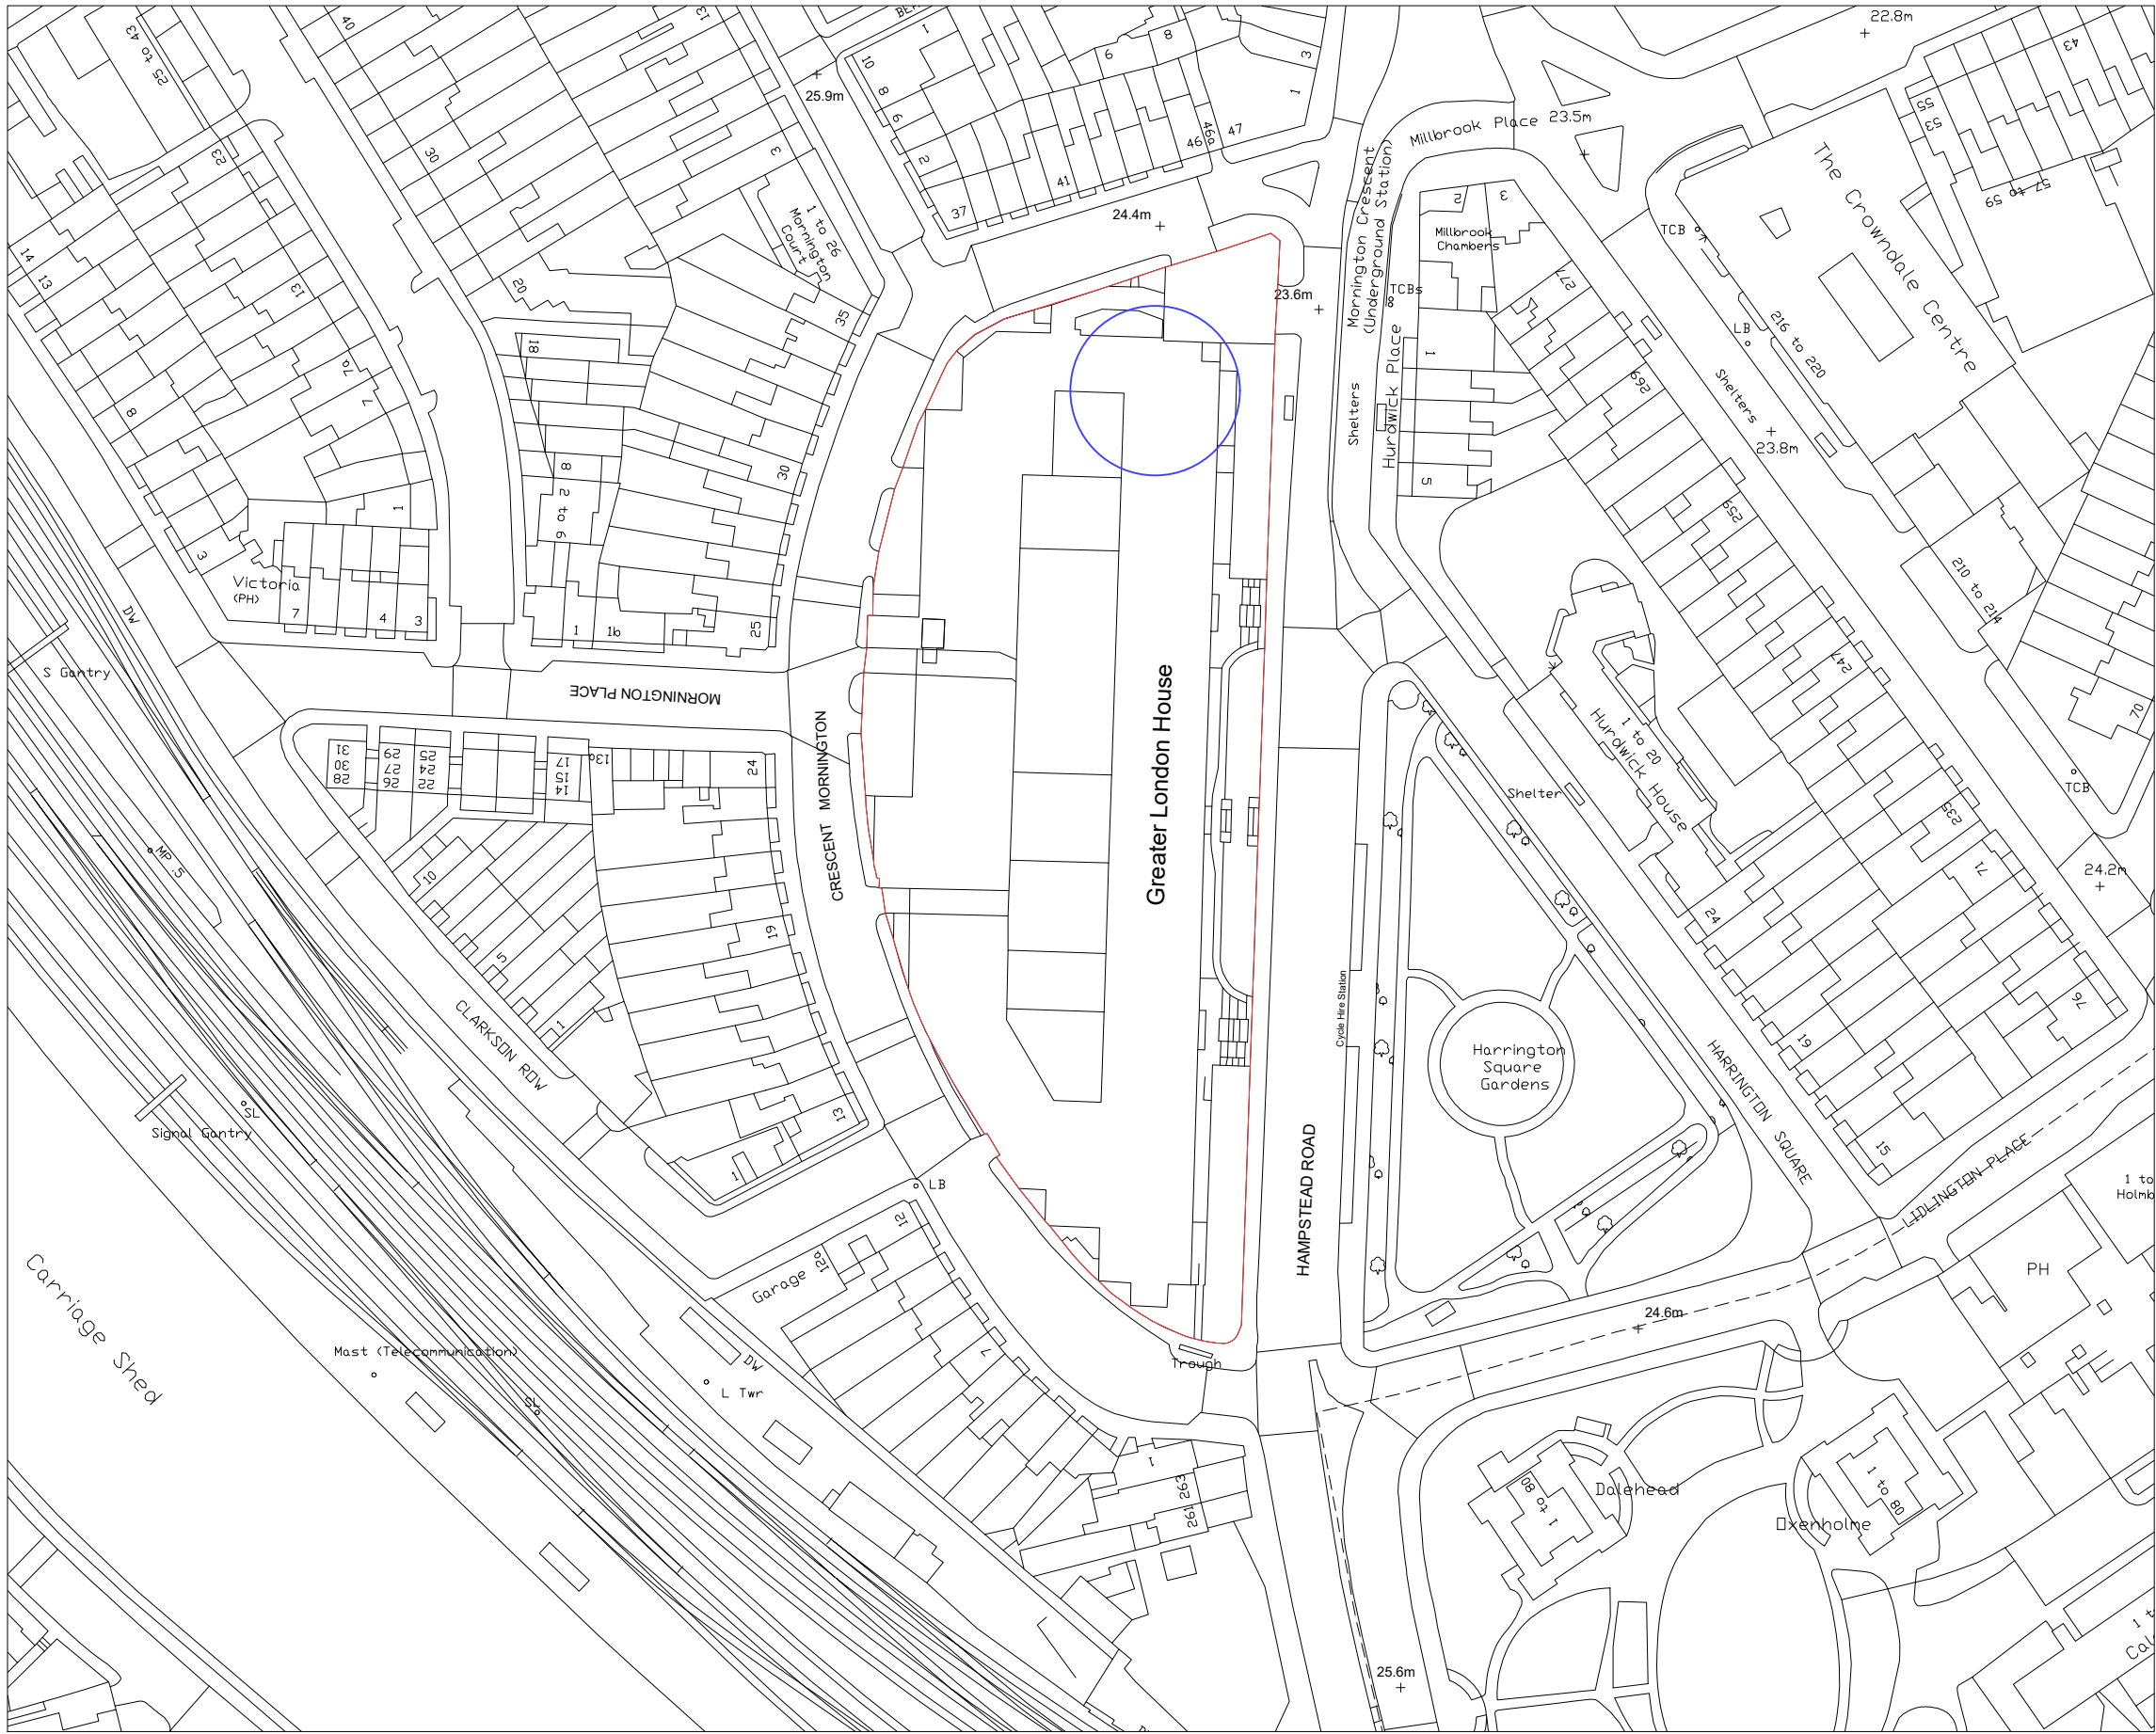

01 Existing Location Plan 1:1250  
Scale 1:1250

Rev.	Date	Description	Drawn
Revisions:			



BEH Interiors Limited  
Unit 2, The Piano Works  
117 Farringdon Road  
London, EC1R 3BX

Tel: +44 (0) 20 3781 7472

Email: [info@behinteriors.co.uk](mailto:info@behinteriors.co.uk)

Project Title:

Greater London House  
London  
NW1 2JE

Drawing Title:  
Existing Location Plan

Drawn By:	Date:
CA	02.07.24
Scale:	Checked By:
1:1250 @ A1	CA

Job No	Draw type	Level	Revision
3435	ENV	5	