



Detail 01
Existing sash window
1:10

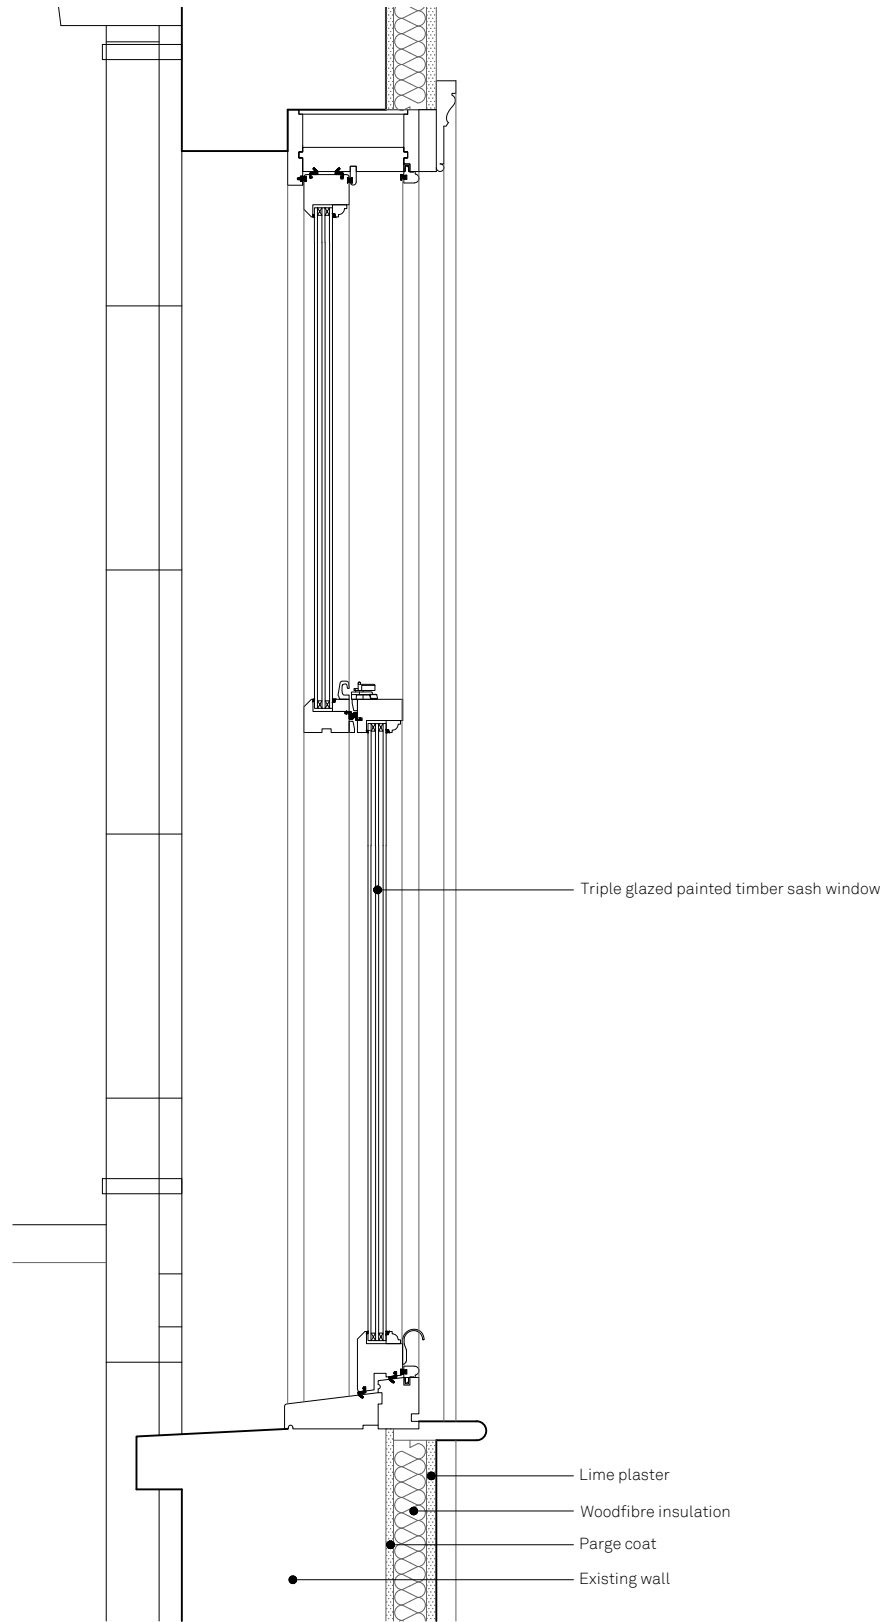

Detail 02
Proposed triple glazed sash window
1:10

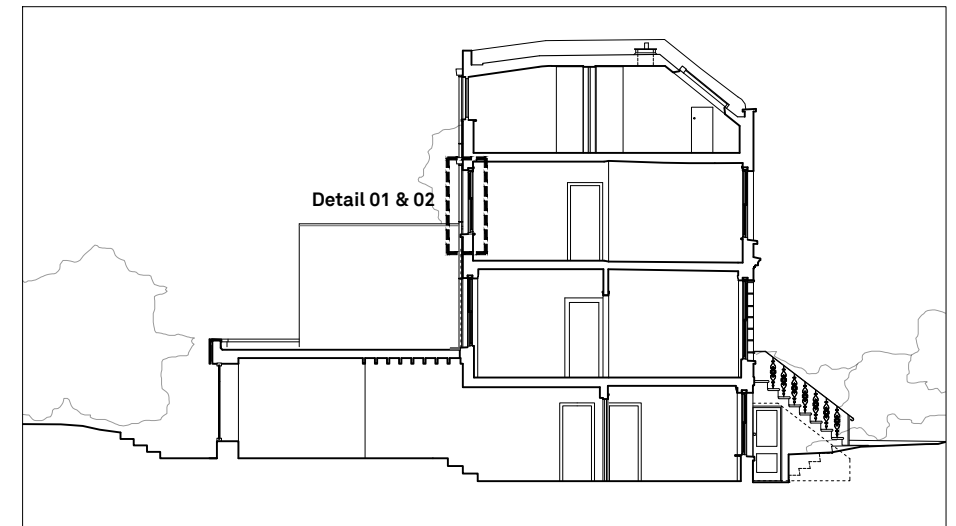

Section BB Reference
1:200

REV	DATE	DR/CH	DESCRIPTION
P1	22/07/24	TG/MWM	PLANNING - first issue



Scale 1:10 @ A3

Do not scale for construction. Use figured dimensions only. All discrepancies to be verified with architect prior to ordering or construction/execution. Confirm all setting out with architect prior to construction. Drawing to be read in conjunction with all other documents. Copyright Architecture for London.

Architecture for London
3-5 Bleeding Heart Yard
London EC1N 8SJ
020 3637 4236
architectureforlondon.com