


Revision Notes

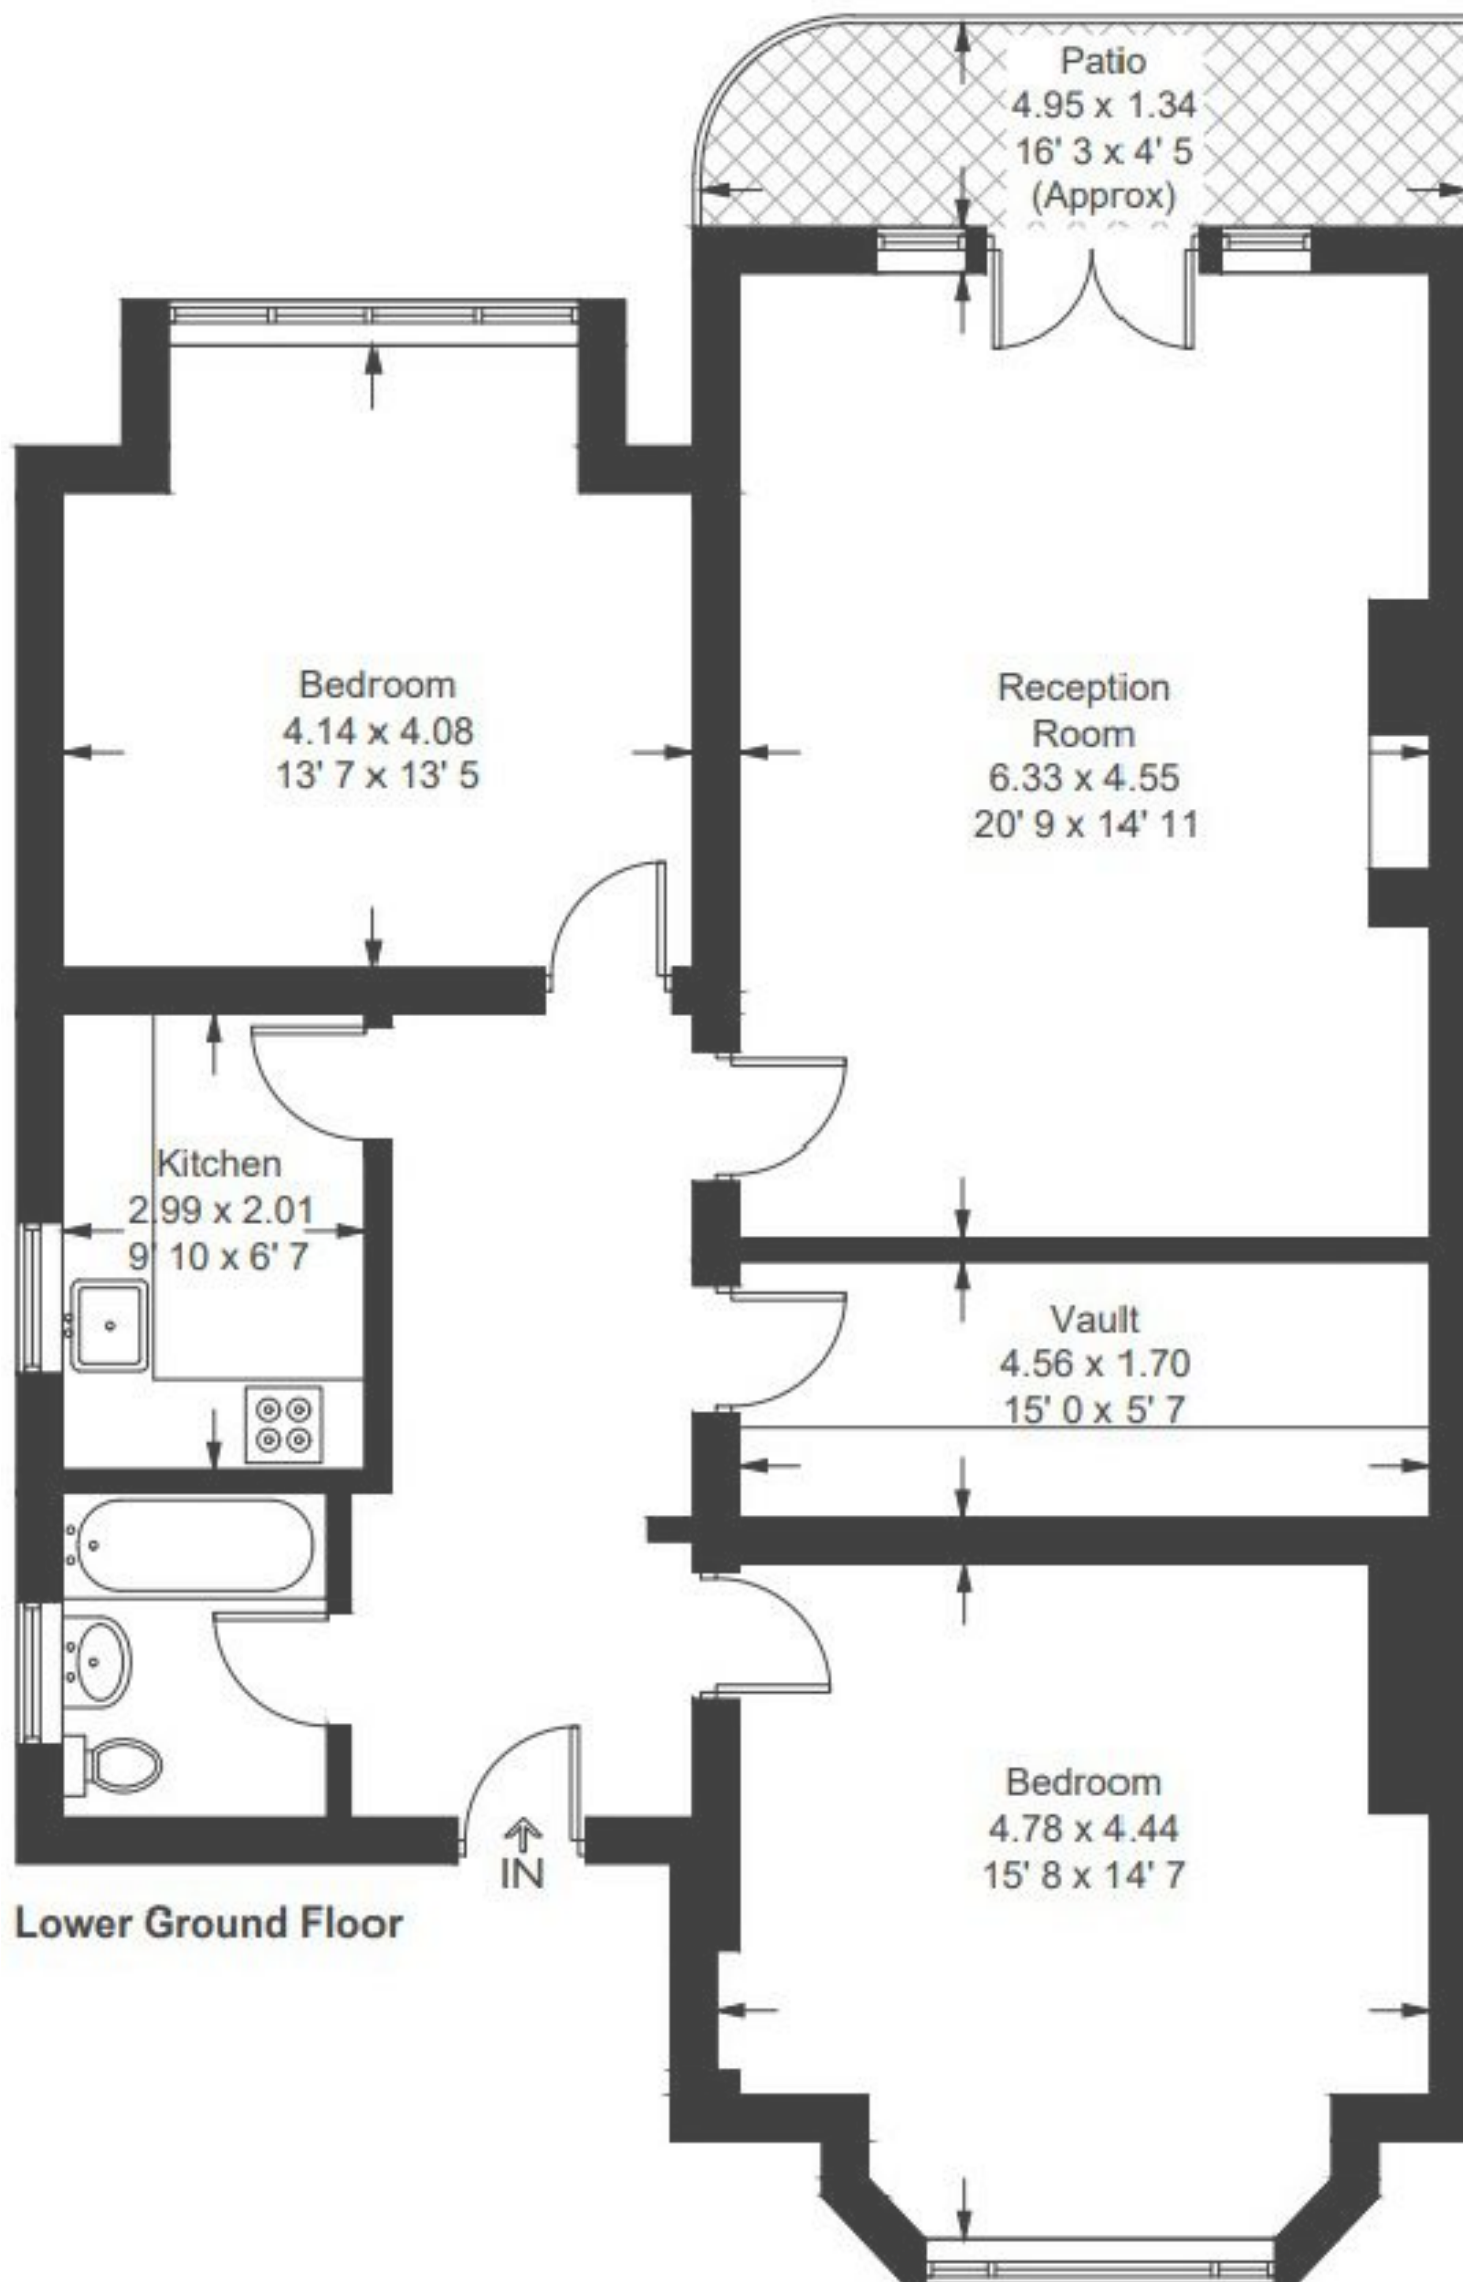

Scale Bar

1:50 - A3



Client

London Diocesan Fund

Site Address

Flat 10b The Grove,
London,
N6 6LB

Project

Flat 10b The Grove,

Drawing Title

Existing LGF Layout



SIMON LEVY ASSOCIATES
CHARTERED BUILDING SURVEYORS



Drawings prepared for:
Planning and Development - Boundary Issues
Expert Witness - Party Walls - Insurance
Project Management - Conservation - Dilapidations
Subsidence and Settlement

Link House, 49 Theobald Street
Borehamwood, Herts, WD6 4RT

Tel: 0208 207 6100
Email: info@simonlevy.net

www.simonlevy.net

Drawing Number: SLA 9755.101

Date: Jul 24 Scale: 1 : 50

Drawn by: LW DWG Size: A3

Registered Office: Link House, 49 Theobald Street
Borehamwood, Hertfordshire, WD6 4RT.

Established in 1986.