




RANEBROOK WINDOWS
 Unit 4, Oasthouse Way
 Orpington
 Kent
 BR5 3PT
 t: 01322 332237
 e: info@ranebrook.co.uk
www.ranebrook.co.uk

Prepared by: Zina G.

Quotation: Q24285-1RW

Customer: Sofia Sandullo (07790623776)
Address: 23 Carlingford Road, NW3 1RY

W1, W2 (Bedroom 1)

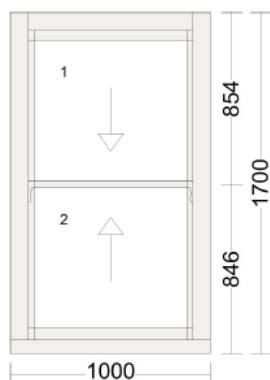


No. 1:	SASH STANDARD PLUS (WITH CORDS & WEIGHTS)		
Size:	1000 x 1700		
Quantity	Price	Value	
2	x 917.85	=	1835.71

Description:

Timber:	Pine Fingerjointed		
Frame finish:	Out: RAL 9016 Traffic White/In: RAL 9016 Traffic White		
Sash finish:	Out: RAL 9016 Traffic White/In: RAL 9016 Traffic White		
Sash:	Horn 6 Upper Sash Lower Sash no Horn		
Type:	Upper Slider Bottom Slider		
Drainage:	SMOOTH		
Beads:	OGEE		
Bar:	None		
Cill opt.:	Hardwood Frame Cill (no extension)		
H/ware:	Polished Chrome		
Lock:	Standard		
Glazing:	Top	4-16A-4 LE (32dB)	
	Bottom	4-16A-4 LE (32dB)	
Spacers:	SW 9016 (white)		
Restrictors:	None		
Vent:	TRYKVENT WHITE - Concealed EA Rating 4,300 mm ²		
Silicone:	White OUT/ White IN		
Gasket:	White		

View from outside

W3, W4 (Bedroom 2)

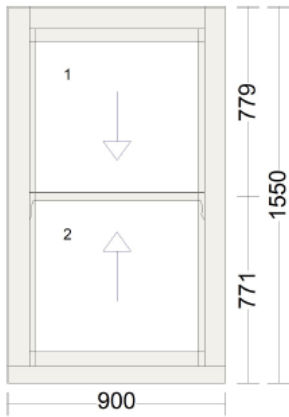


No. 2:	SASH STANDARD PLUS (WITH CORDS & WEIGHTS)		
Size:	900 x 1550		
Quantity	Price	Value	
2	x 765.59	=	1531.18

Description:

Timber:	Pine Fingerjointed		
Frame finish:	Out: RAL 9016 Traffic White/In: RAL 9016 Traffic White		
Sash finish:	Out: RAL 9016 Traffic White/In: RAL 9016 Traffic White		
Sash:	Horn 6 Upper Sash Lower Sash no Horn		
Type:	Upper Slider Bottom Slider		
Drainage:	SMOOTH		
Beads:	OGEE		
Bar:	None		
Cill opt.:	Hardwood Frame Cill (no extension)		
H/ware:	Polished Chrome		
Lock:	Standard		
Glazing:	Top	4-16A-4 LE (32dB)	
	Bottom	4-16A-4 LE (32dB)	
Spacers:	SW 9016 (white)		
Restrictors:	None		
Vent:	TRYKVENT WHITE - Concealed EA Rating 4,300 mm ²		
Silicone:	White OUT/ White IN		
Gasket:	White		

View from outside

W5 (Bathroom)

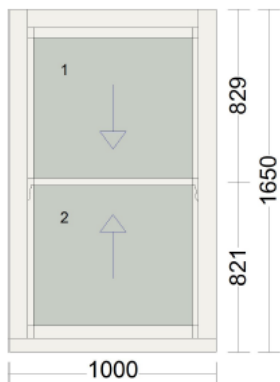


No. 3:	SASH STANDARD PLUS (WITH CORDS & WEIGHTS)		
Size:	1000 x 1650		
Quantity	Price	Value	
1	x 964.14	=	964.14

Description:

Timber:	Pine Fingerjointed		
Frame finish:	Out: RAL 9016 Traffic White/In: RAL 9016 Traffic White		
Sash finish:	Out: RAL 9016 Traffic White/In: RAL 9016 Traffic White		
Sash:	Horn 6 Upper Sash Lower Sash no Horn		
Type:	Upper Slider Bottom Slider		
Drainage:	SMOOTH		
Beads:	OGEE		
Bar:	None		
Cill opt.:	Hardwood Frame Cill (no extension)		
H/ware:	Polished Chrome		
Lock:	Standard		
Glazing:	Top	4 SATIN-16A-4 LE (32dB)	
	Bottom	4 SATIN-16A-4 LE (32dB)	
Spacers:	SW 9016 (white)		
Restrictors:	None		
Vent:	TRYKVENT WHITE - Concealed EA Rating 4,300 mm ²		
Silicone:	White OUT/ White IN		
Gasket:	White		

View from outside

W6 (Hallway)

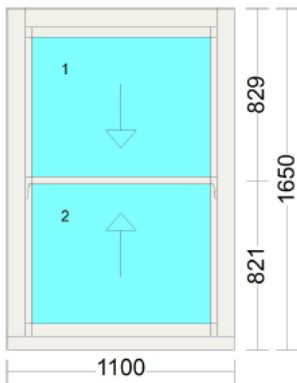


No. 4:	SASH STANDARD PLUS (WITH CORDS & WEIGHTS)		
Size:	1100 x 1650		
Quantity	Price	Value	
1	x 1005.70	=	1005.70

Description:

Timber:	Pine Fingerjointed		
Frame finish:	Out: RAL 9016 Traffic White/In: RAL 9016 Traffic White		
Sash finish:	Out: RAL 9016 Traffic White/In: RAL 9016 Traffic White		
Sash:	Horn 6 Upper Sash Lower Sash no Horn		
Type:	Upper Slider Bottom Slider		
Drainage:	SMOOTH		
Beads:	OGEE		
Bar:	None		
Cill opt.:	Hardwood Frame Cill (no extension)		
H/ware:	Polished Chrome		
Lock:	Standard		
Glazing:	Top	4Tough-16A-4Tough LE (32dB)	
	Bottom	4Tough-16A-4Tough LE (32dB)	
Spacers:	SW 9016 (white)		
Restrictors:	None		
Vent:	None		
	None		
Silicone:	White OUT/ White IN		
Gasket:	White		

View from outside

D1 (Bifold doors)

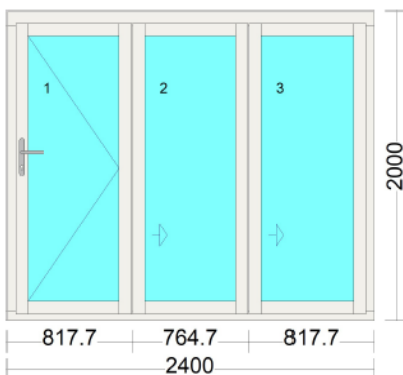

No. 5:	FOLDING DOORS BRIO		
Size:	2400 x 2000		
Quantity	Price	Value	
1	x 2523.22	=	2523.22

Description:

Timber:	Pine Fingerjointed		
Frame finish:	Out: RAL 9016 Traffic White/In: RAL 9016 Traffic White		
Sash finish:	Out: RAL 9016 Traffic White/In: RAL 9016 Traffic White		
Type:	Outward opening		
Fitting type:	Slide to right Side hung right		
Master:	Left		
Beads:	OGEE		
Bar:	None		
Cill opt.:	Frame BRIO OUT		
H/ware:	Chrome		
Handle:	Standard		
Gear type:	BRIO Scheme 303		
Glazing:	4Tough-16A-4Tough LE (32dB)		
Spacers:	SW 9016 (white)		
Panel:	None		
Vent:	None		
	None		
Silicone:	White OUT/ White IN		
Gasket:	White		
Extra:			

View from outside

Description, remarks to the agreement:

Square meters of all windows: 14.46

Project: Sofia Sandullo (07790623776)


		TOTAL PRICE
NET VALUE	£7,859.95	£7,859.95


DELIVERY:**£120.00****+ VAT 20%****£9,575.94****INSTALLATION:****+ VAT****WASTE REMOVAL:****+ VAT****NOTES:**


- Offer is valid for 14 days.
- Current lead time 8-9 weeks.
- This quotation shows our interpretation of your requirements. Please carefully check this document in full highlighting any error or changes if required, in particular: colour, glass (**please inform us if your glazing is within 800mm of the floor level, as your windows will then require toughened glass and sometimes height restrictors**), hardware, construction view and other references. It is the window installer's responsibility to ensure the installation meets the new building regulations. Please note prices may change if any amendments are made.
- All sizes given by you are considered and detailed on this quotation as manufacturing sizes - no further allowance has been made for installation tolerance. **For supply-only quotes, the customer is fully responsible for providing measurements and making sure of the suitability of the goods for their purpose.**
- Unless otherwise requested by you, and detailed within this quotation, compliance with Part Q of the Building Regulations has not been included.
- Stains/Transparent Lacquers.** Please note if you have selected your windows and doors to have a stain colour, we cannot guarantee a perfect match throughout due to the timber substrate being an inconsistent colour. However, the darker the stain the less noticeable this may become.
- Acoustic performance:** noise reduction information relates only to windows, not to acoustic insulation within the room/house.
- Vents:** if trickle vents are fitted, please note they are not designed to be fully airtight in the closed position. It is the window installer's responsibility to ensure that the trickle vents detailed in this quotation achieve the adequate airflow 'EA' for where they will be installed. If a higher EA is needed than what is currently detailed, please talk to our sales team so we can advise on options.
- Our windows, doors and all kinds of posts are not structural elements and can not be used to transfer structural loads.**
- Delivery costs are included. **For supply-only quotes, the customer is fully responsible for offloading their goods from the delivery vehicle by providing all necessary means for offloading products on delivery.** This could be a crane, a forklift or sufficient manual labour depending on the size and weight of the products being delivered. Please keep in mind, that all items are wholly assembled unless specified otherwise.
- Installation costs are not included.
- If Ranebrook Windows is providing the installation service, a site visit charge of £200+VAT is applicable. If the charge was not applied before the site visit and the customer decides to revoke the installation, the charge will need to be paid together with the final invoice for the goods. The same applies if the Customer cancels the order after the final site visit was made. If more than one surveyor was present at the site visit, the charge increases to £300+VAT. If the charge was applied, it will be refunded at the end of the supply and installation order and deducted from the final invoice.
- The customer is legally obliged to provide toilet facilities during the installation for their workforce. If this facility is not provided, the supplier might order a portable toilet. In this case, the customer will be required to pay for the occurring charge if it wasn't included in the installation price.
- If a contract is signed corresponding to this quotation, the client agrees that all product designs and details have been checked and confirmed, and can be manufactured according to this file and all attached drawings.
- By requesting this quote you agree to our company's T&C, you can read them on our website (www.ranebrook.co.uk/terms-and-conditions/).


	INCLUDED	NOT INCLUDED
INSTALLATION		
- Removal of old windows/doors		X
- Waste removal		X
- Insulating around the windows with expanding foam		X
- External perimeter sealed (silicone or mortar)		X
- Repair and making good externally		X
- Floor covering/protection		X
- Furniture covering/protection		X
- Internal cills, architraves, making good to the walls around the perimeter		X
- Repainting of walls internally around perimeter of windows (matching paint supplied by the client)		X
- FENSA certificate (inc. Insurance backed guarantee)		X
DELIVERY		
- Delivery costs	X	
- Offloading by Ranebrook		X

	RANEBROOK	CLIENT
Responsible for measurements (in this quote)		X
Toilet facility provided by		X

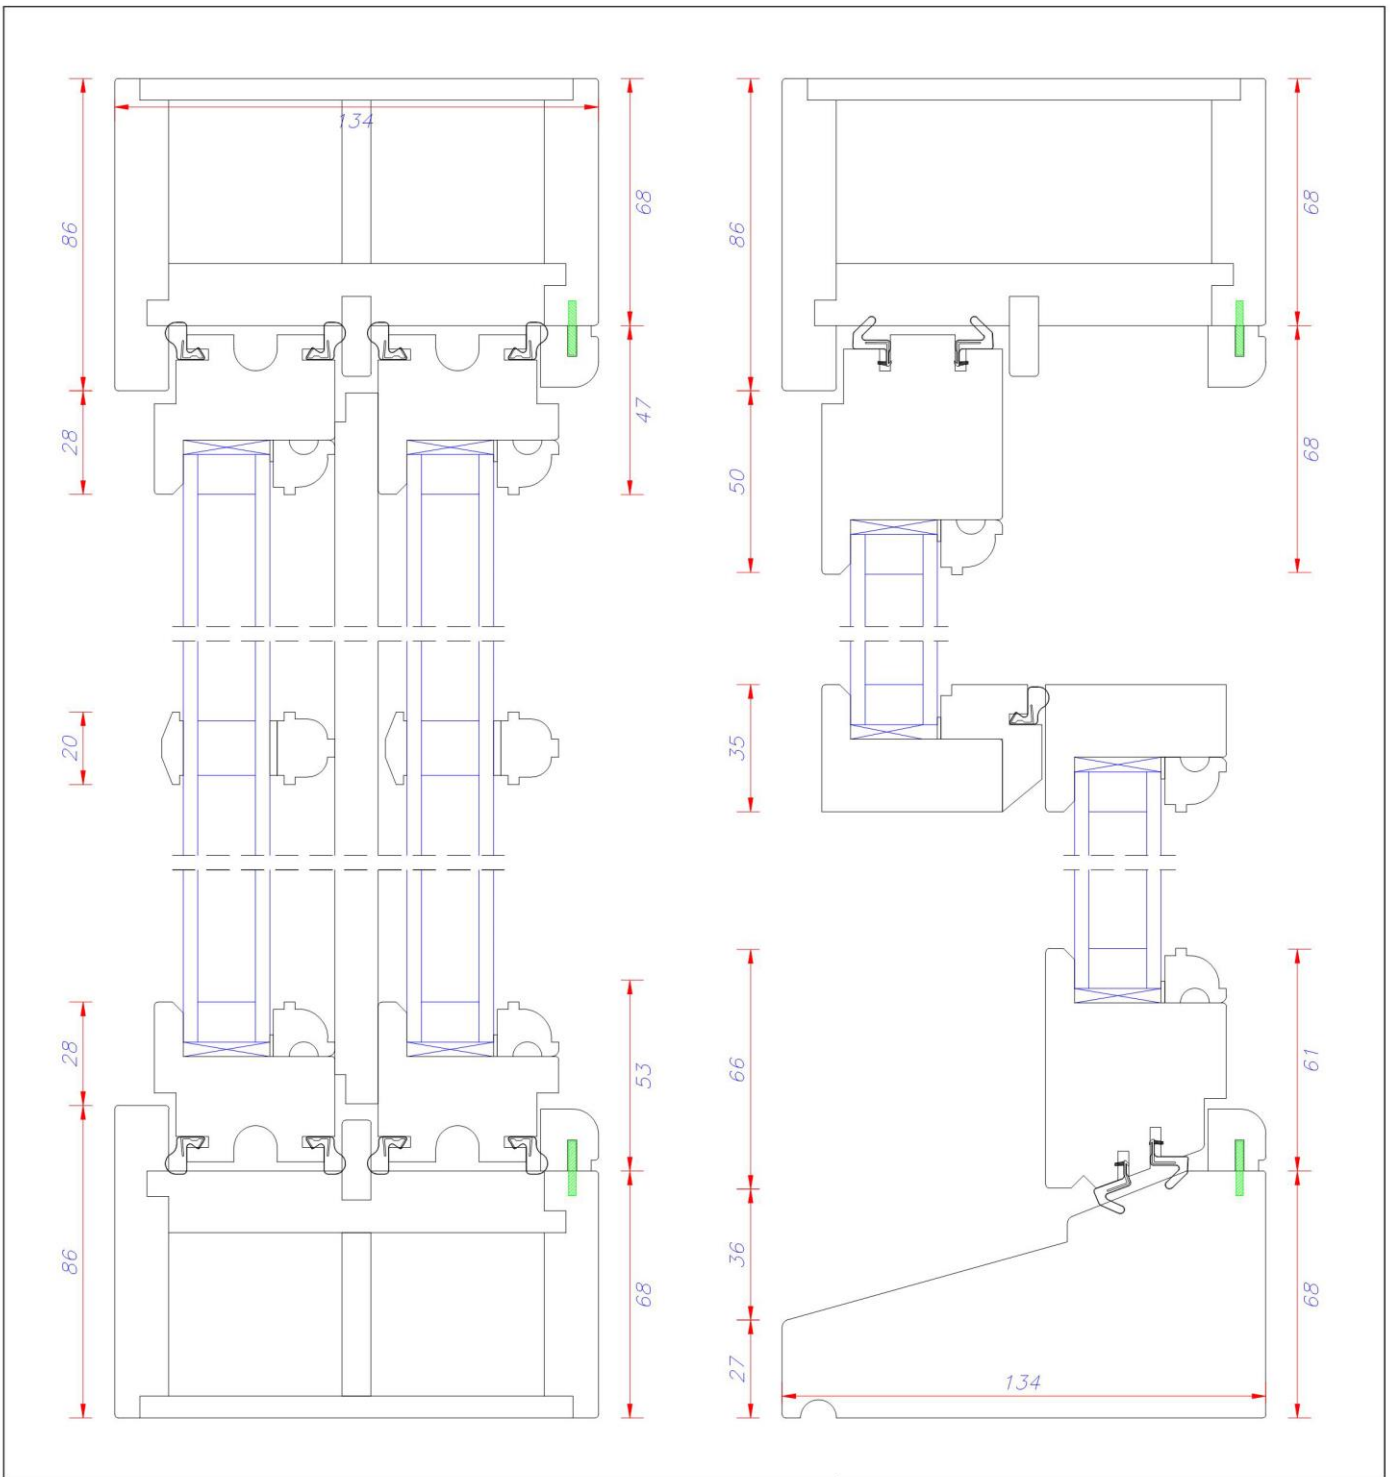

TITLE:		SASH STANDARD PLUS			
		With OGEE Glazing Bars and Standard Staff Bead			
Scale: DO NOT SCALE PRINT		e: info@ranebrook.co.uk		83 High Street Chesham Buckinghamshire HP5 1DE	
NOTES:		t/f: 01322 332237			
Unless otherwise specified, dimensions are in millimetres. Unmarked tolerances: 0.=±0.5 0.0=±0.25 0.00=±0.1 **IF IN DOUBT, ASK**	DRAWING NO:		REVISION	web: www.ranebrook.co.uk	
	ENQUIRY NO:	N/A			This drawing is the property of RANE BROOK WINDOWS LTD and must not be copied in whole or in part without written permission. No manufacturing rights are held by any party without the prior consent of RANE BROOK WINDOWS LTD. Possession of any drawings does not constitute an order to manufacture.
	DRAWING BY	CHECKED	DATE		

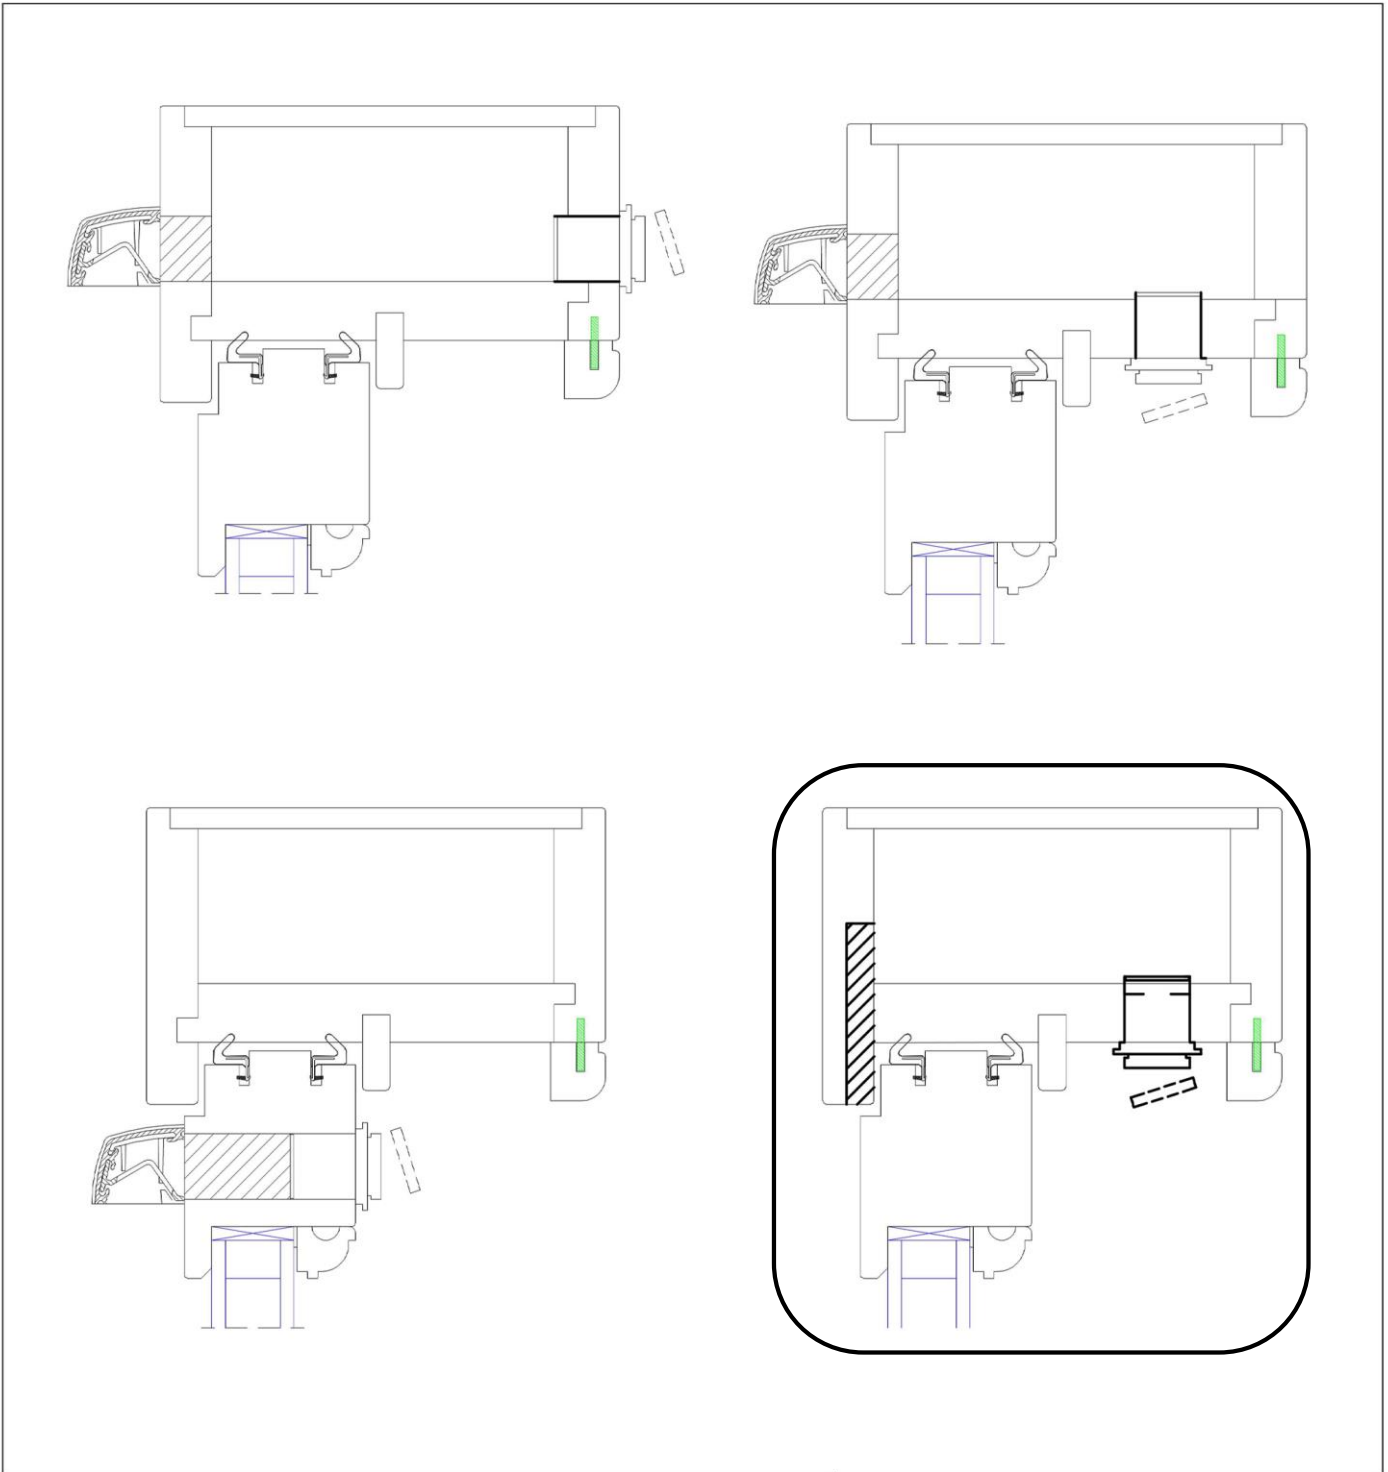


TITLE:			TRICKLE VENT OPTIONS Sash Standard Plus			
Scale: DO NOT SCALE PRINT			e: info@ranebrook.co.uk		83 High Street Chesham Buckinghamshire HP5 1DE	
NOTES:			t/f: 01322 332237			
Unless otherwise specified, dimensions are in millimetres. Unmarked tolerances: 0.=±0.5 0.0=±0.25 0.00=±0.1 **IF IN DOUBT, ASK**			DRAWING NO:		REVISION	This drawing is the property of RANE BROOK WINDOWS LTD and must not be copied in whole or in part without written permission. No manufacturing rights are held by any party without the prior consent of RANE BROOK WINDOWS LTD. Possession of any drawings does not constitute an order to manufacture.
			ENQUIRY NO:	N/A		
			DRAWING BY	CHECKED	DATE	

Standard Hardware

Optional Hardware



Optional Locks

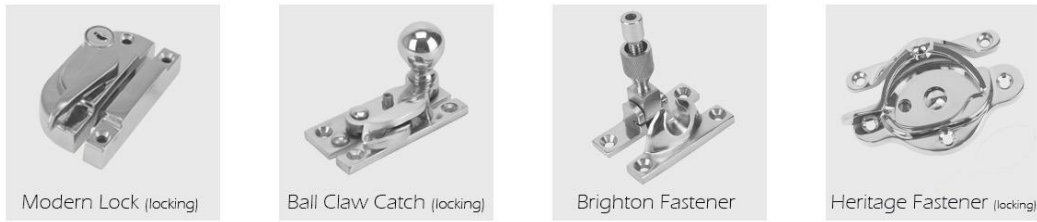

POLISHED
CHROME

SATIN
CHROME


Travel Restrictors



POLISHED
BRASS



ANTIQUE
BRASS
(standard hardware only)


Horn Options

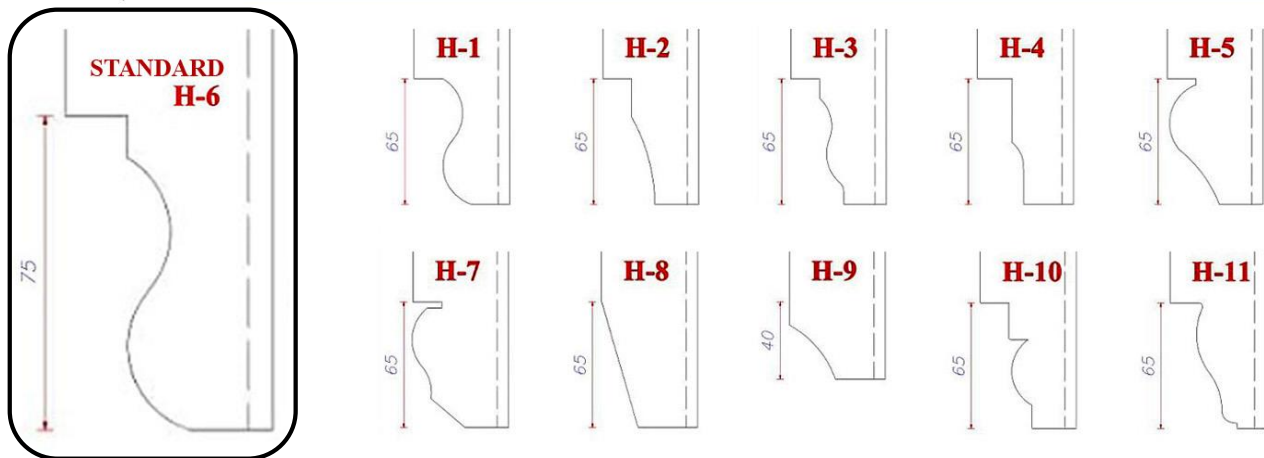

Drainage

Beading and Glazing Bars

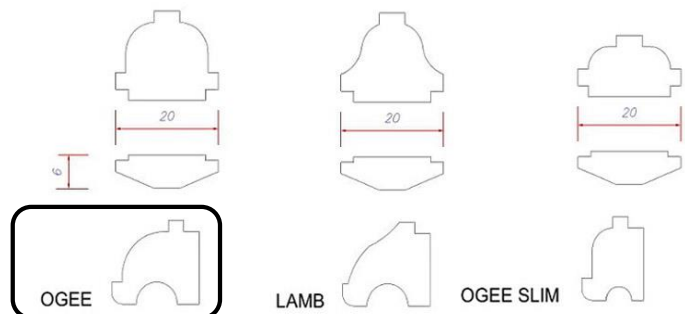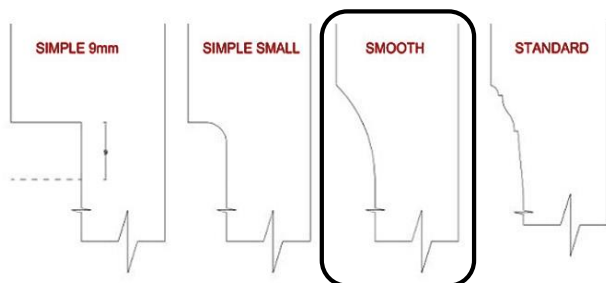

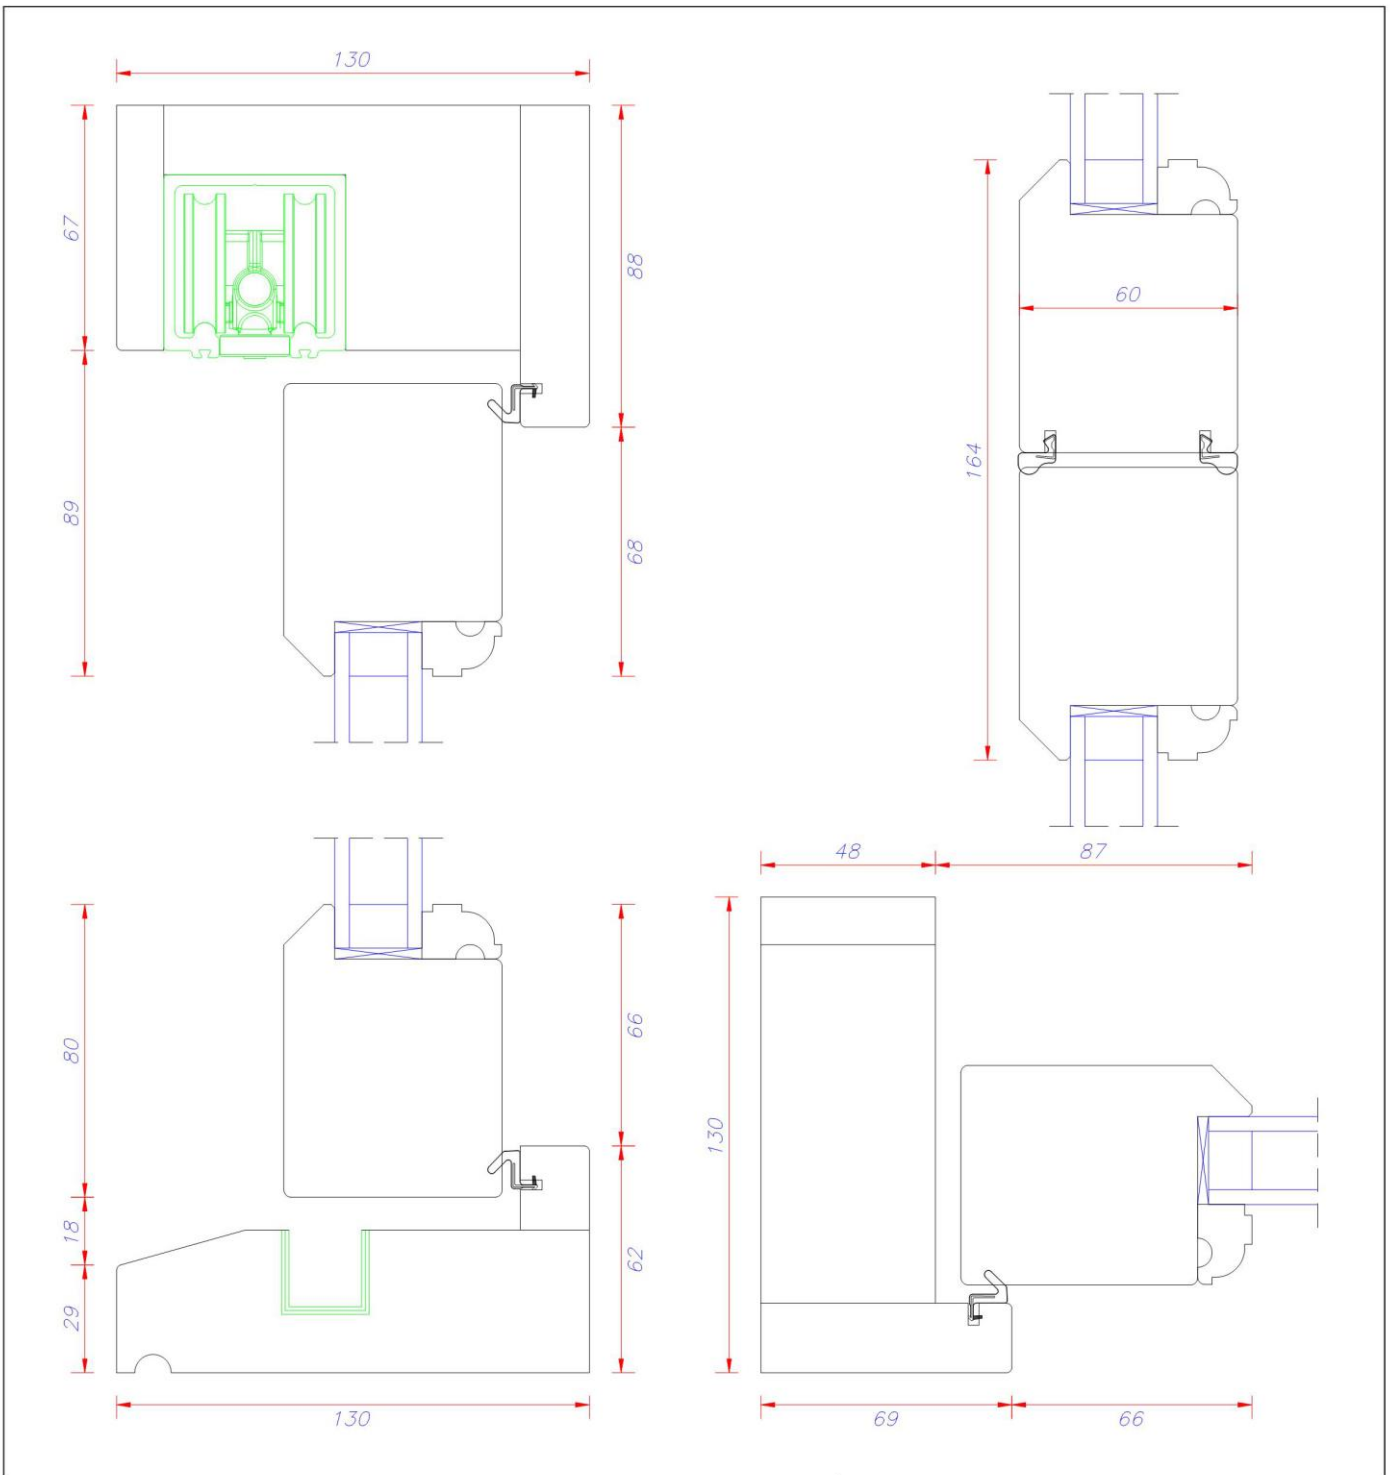

TITLE: **FOLDING DOORS BRIO60**
Outward Opening



Scale: DO NOT SCALE PRINT

e: info@ranebrook.co.uk

83 High Street
 Chesham
 Buckinghamshire
 HP5 1DE

NOTES:

t/f: 01322 332237

web: www.ranebrook.co.uk

Unless otherwise specified,
 dimensions are in millimetres.
 Unmarked tolerances: 0.=±0.5
 0.0=±0.25 0.00=±0.1


This drawing is the property of RANE BROOK WINDOWS LTD and must not be copied in whole or in part without written permission. No manufacturing rights are held by any party without the prior consent of RANE BROOK WINDOWS LTD.
 Possession of any drawings does not constitute an order to manufacture.

****IF IN DOUBT, ASK****

DRAWING NO:	ENQUIRY NO:	DRAWING BY	CHECKED	REVISION	DATE
	N/A				


Standard Hardware

Additional Hardware

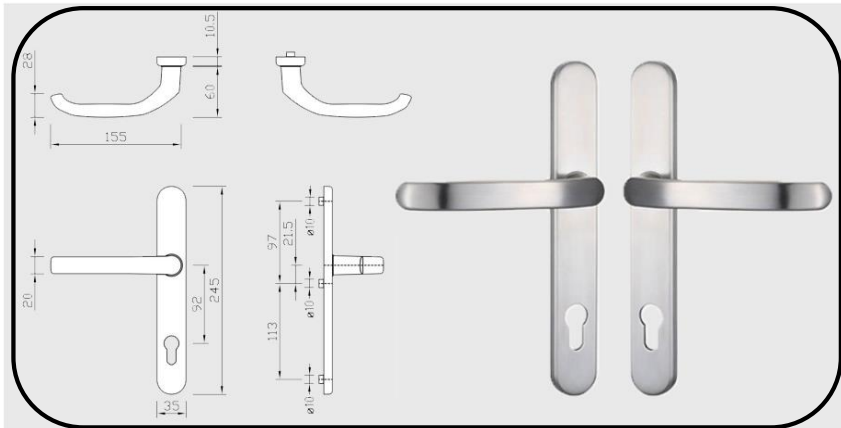

- POLISHED STAINLESS
- SATIN STAINLESS
- PVD BRASS
- PVD BLACK

Folding Door Options

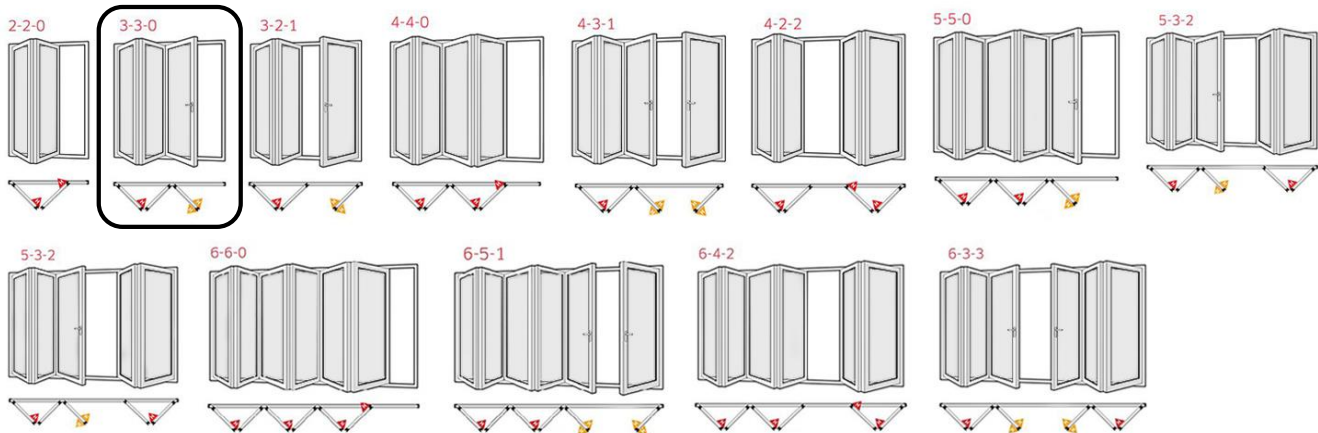

BRIO Cill Options

