




3a - Basement Elevation - showing solid doors closed

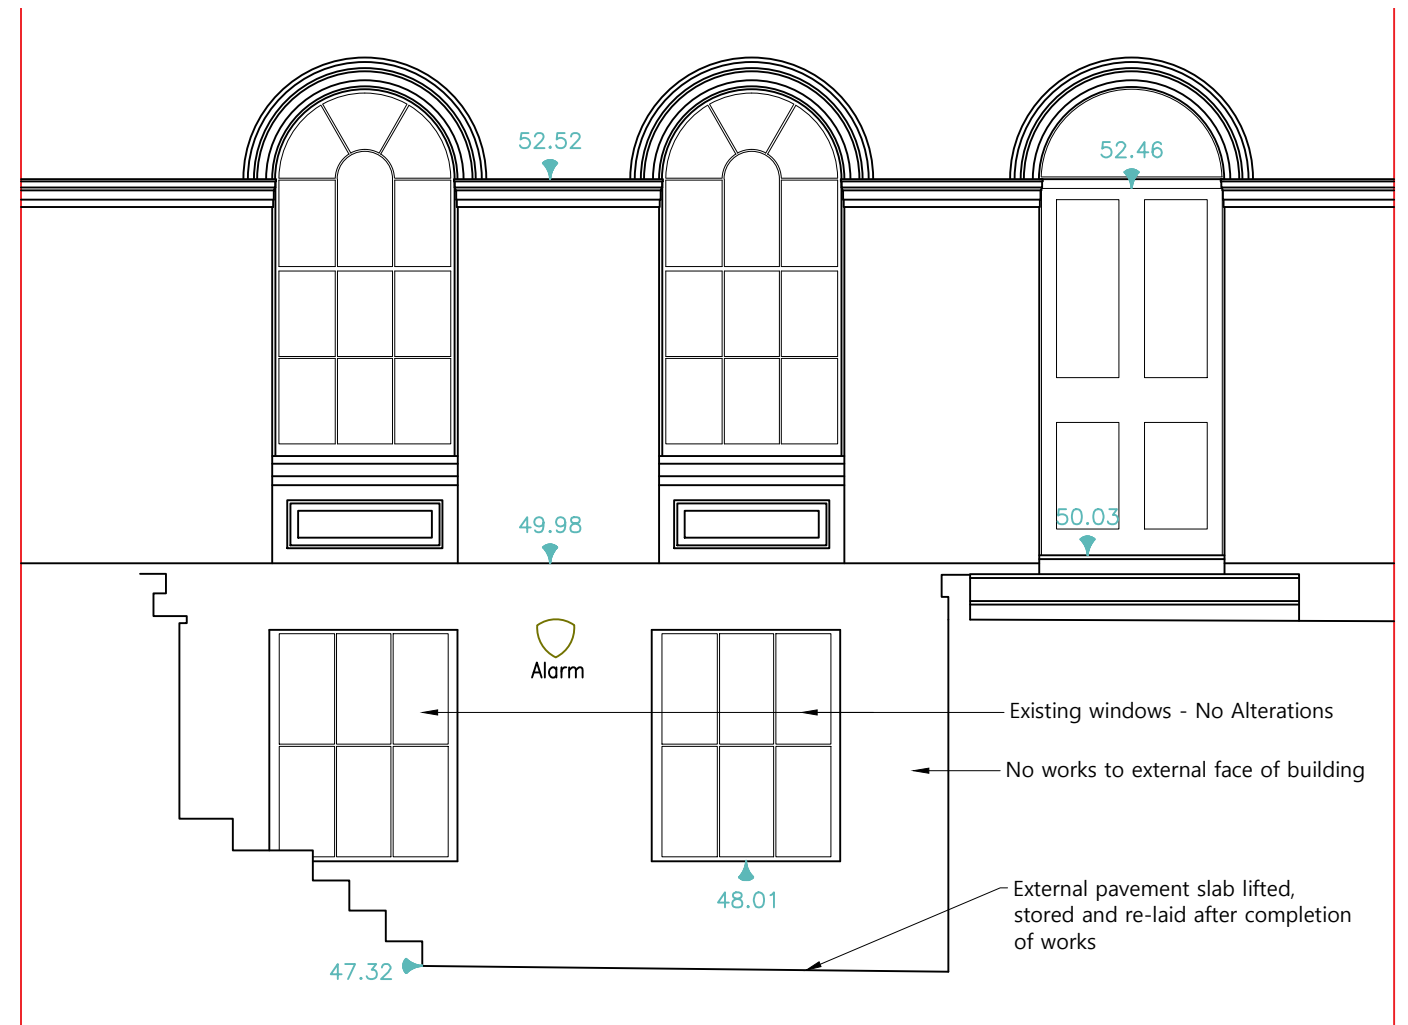

1 - Front Elevation

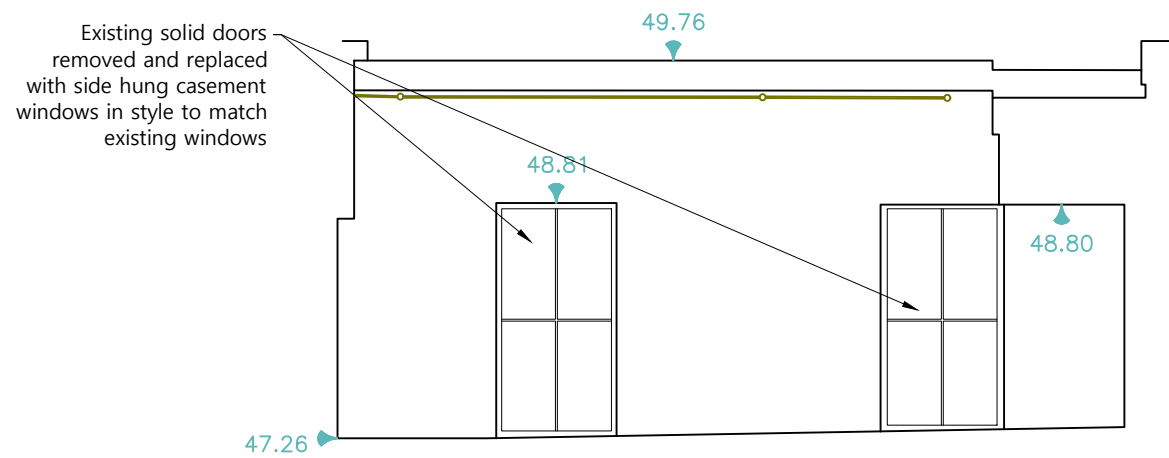

3 - Basement Elevation - showing doors open

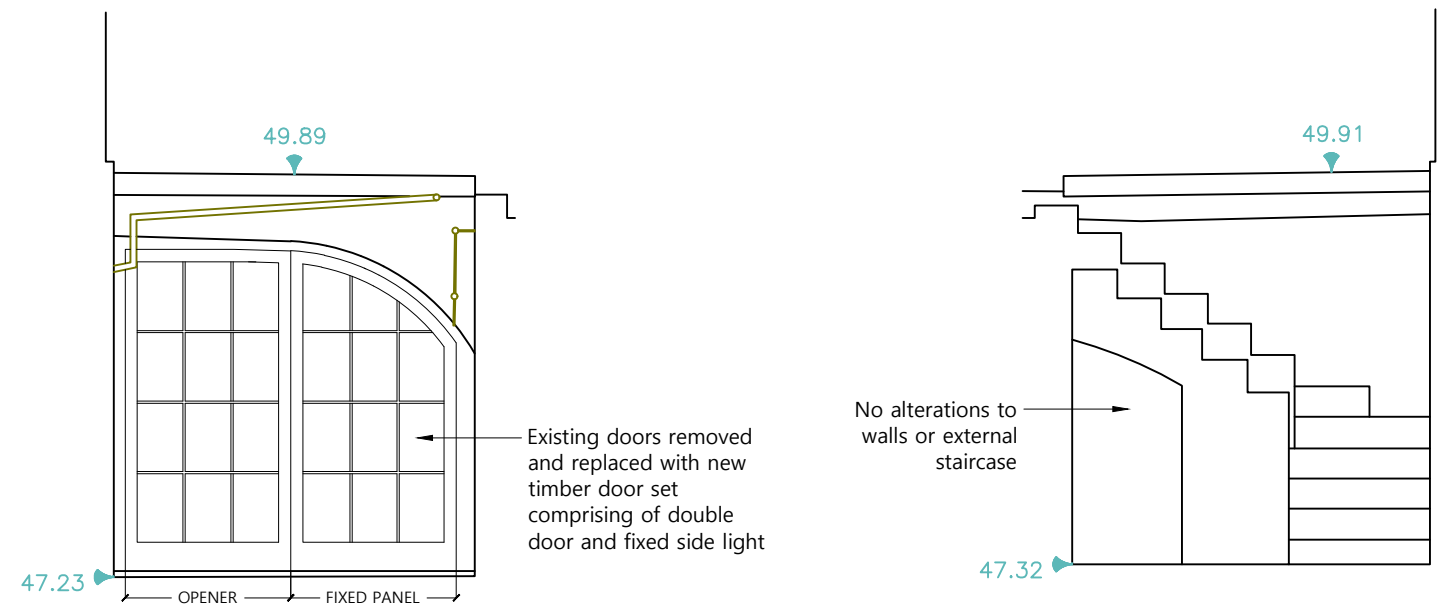

2 - Side Elevation

4 - Side Elevation

