


SECTION 2 - 2
scale 1:50

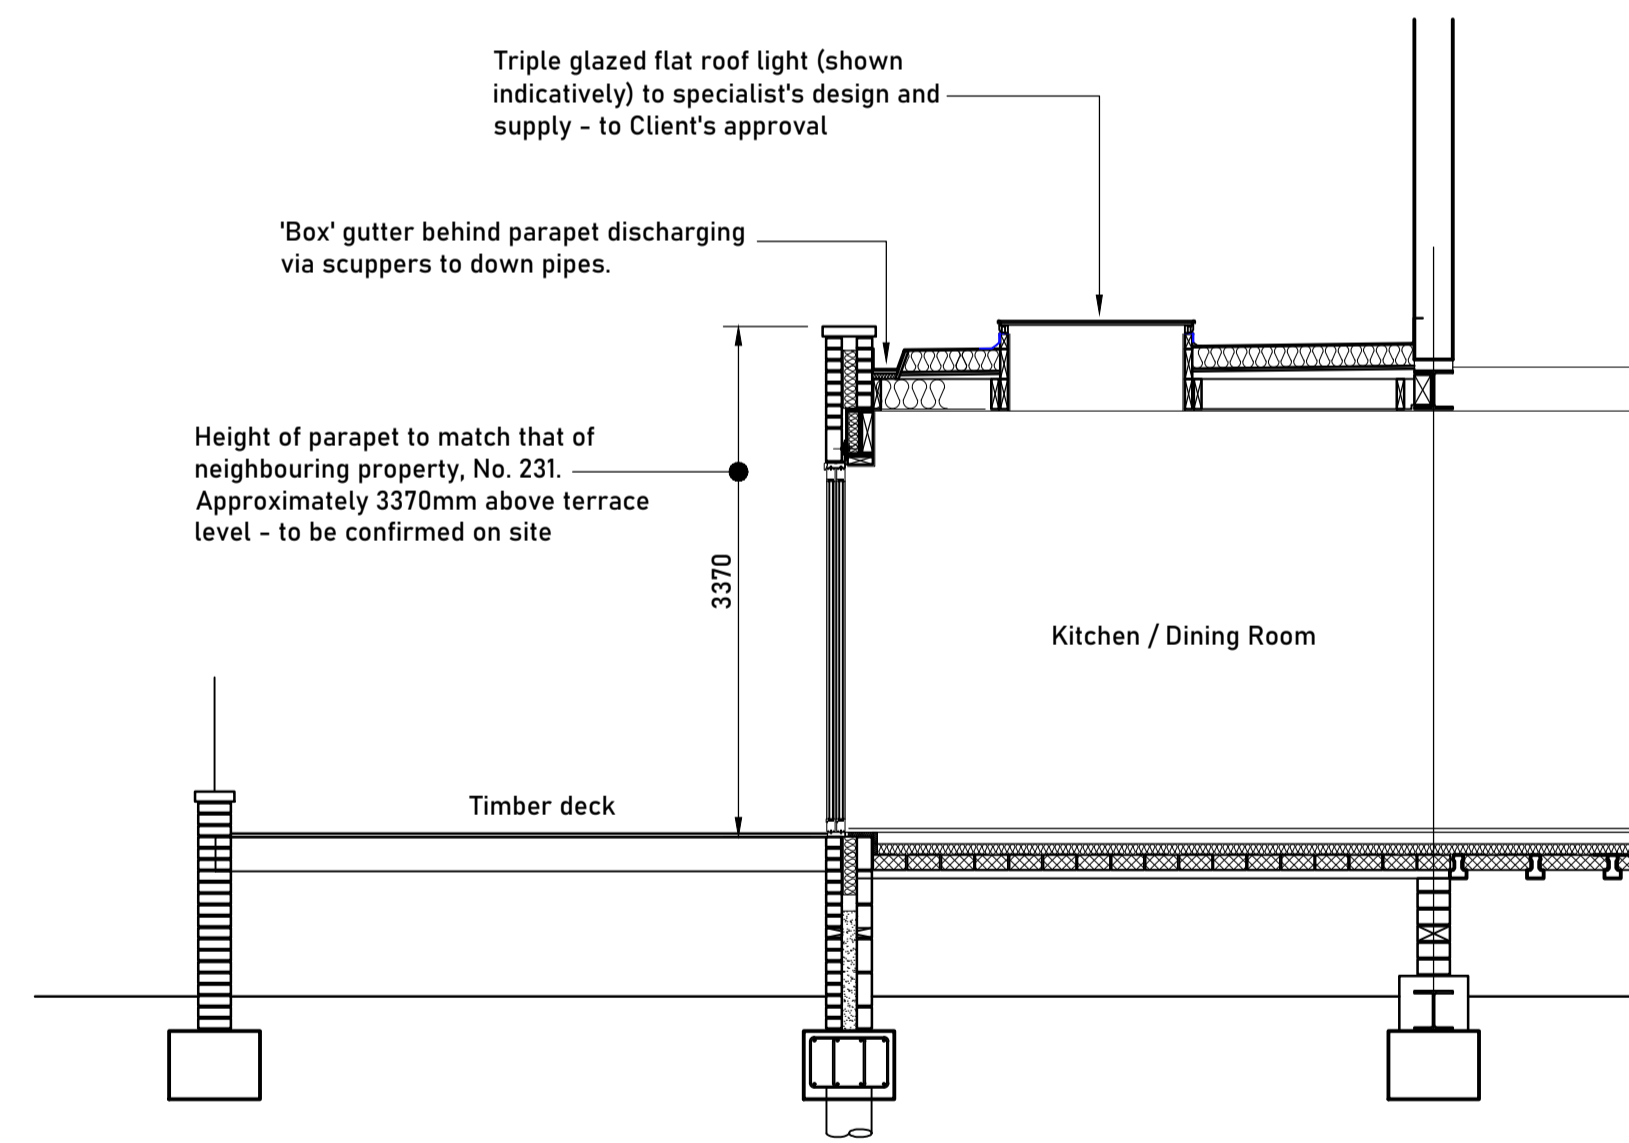

SECTION 1 - 1
scale 1:50

rev.	date	description	chk.
P1	25.07.24	Minor amendments	
P	22.07.24	Planning Issue	

CSE CONSULTING civil structural engineers
 Devonshire House
 Cliveden Office Village
 Lancaster Road
 High Wycombe
 Bucks HP12 3YZ
 tel: 01494 923307
 email: mail@cseconsulting.co.uk

client:
Mr. Chirag Sachdev

job title:
**233 Goldhurst Terrace
 London, NW6 3EP**

drawing title:
Proposed Sections

scale: 1:50@A1
 date: May 2024
 drawn by: MRH
 checked by:

job number:	drawing number:	revision:
10-478	114	P1



planning