


Existing balustrade support brackets

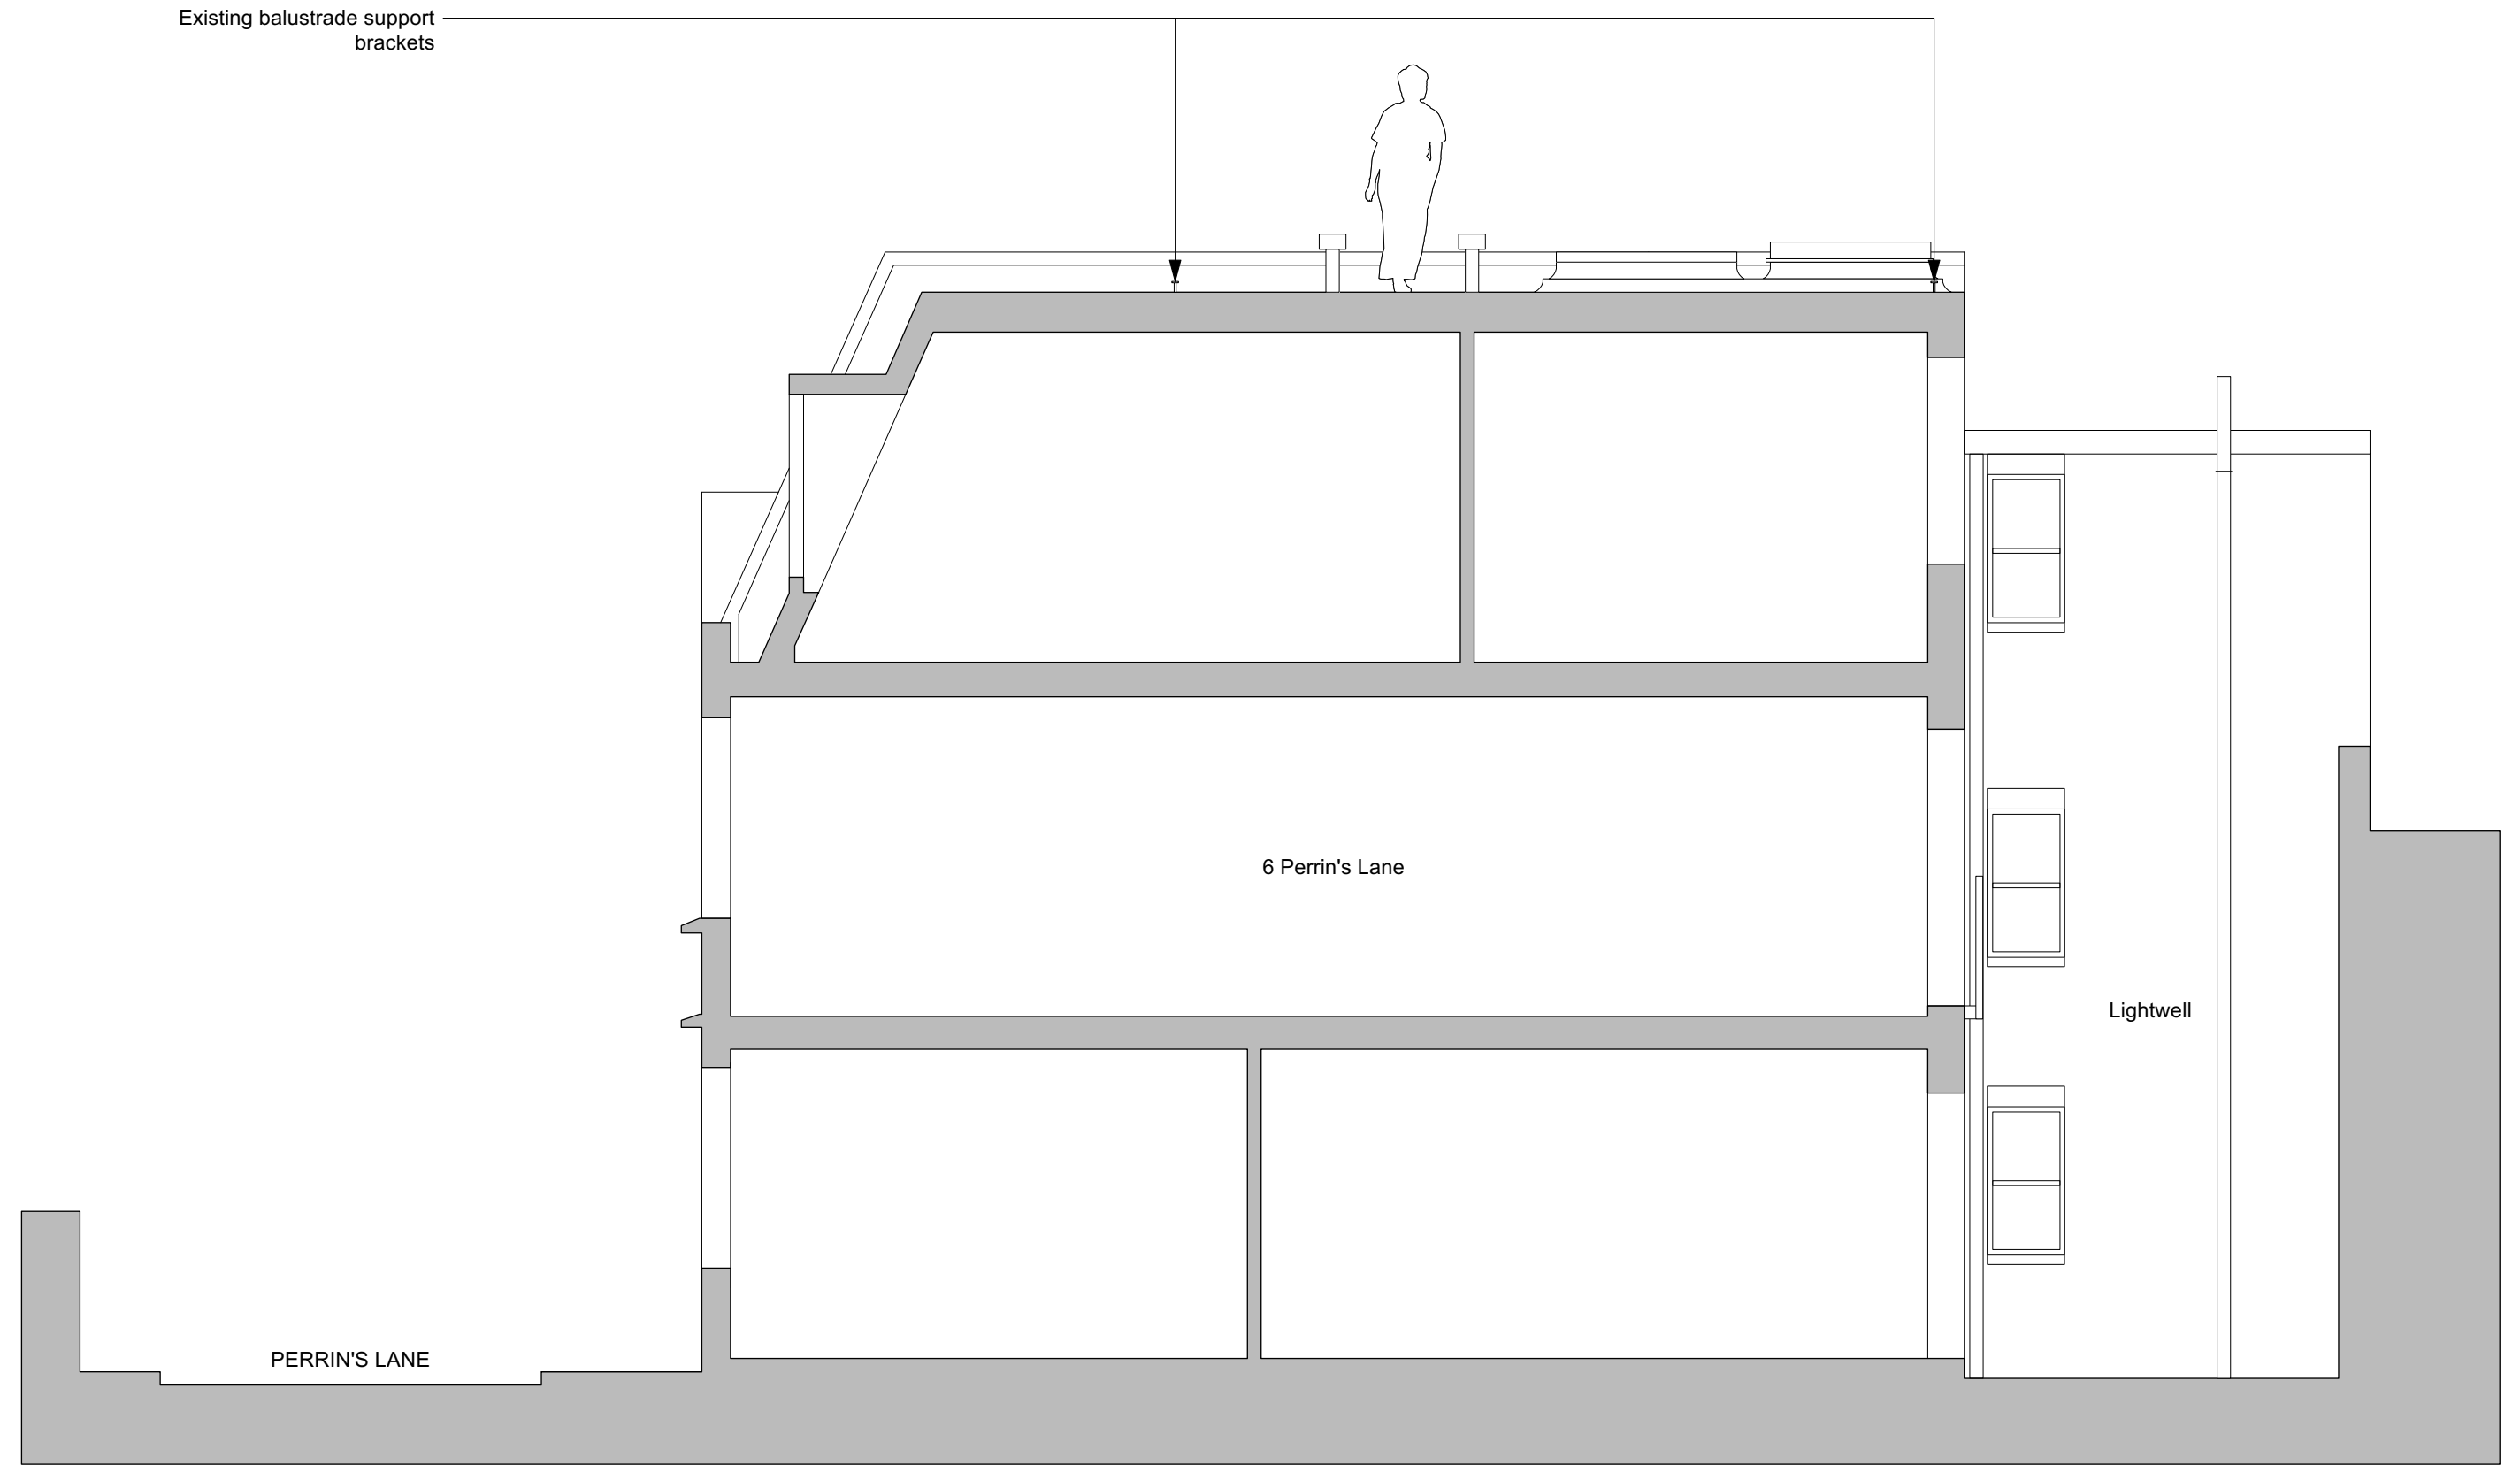

PERRIN'S LANE

6 Perrin's Lane

Lightwell



0 1m 2m 3m



Gainsborough Studios South  
London, N1 5EE  
www.DS24architects.com

DRAWING NO.  
**24-008-EX-200-P1**  
STATUS  
**PLANNING**

SCALE	DATE	DRAWN	CHECKED	APPROVED
1:50	24.06.24	AB		
PROJECT NO.	CLIENT			
24-008				

Existing Section  
6 Perrin's Lane, NW3 1QY

This drawing is the copyright of DS24 Ltd.  
Not to be reproduced, retained or disclosed to any unauthorised person either wholly or in part without written permission.  
Do not scale off the drawing.  
All indicated dimensions to be checked and verified on site by the contractor before commencement of any fabrication drawings or works on site whatsoever.  
Report any discrepancies to the Architect immediately.  
Drawings to be read in conjunction with relevant Consultant's drawings and specification.

P1

26/07/2024

Issued for PLANNING