


No.	Revision	Date
		Duto

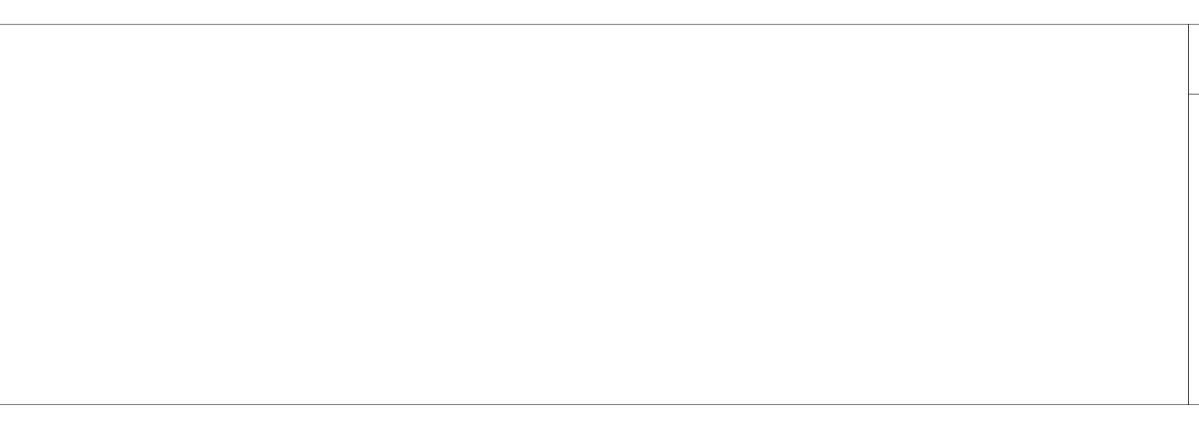

EXISTING	Project: 47	Elsworthy Road
Notes: All dimensions must be confirmed on site and verified	Drawing title: Existing Section CC	
with the Architect. Any discrepencies on the drawing must be reported to the Architect prior to any works being carried out on site. The copyright of this schedule / drawing remains with	Drawing no: 1971 - ES - 016	
the Architect. No part of this schedule / drawing remains with be reproduced in any form or by any means without the written permission of Greenway Architects.	Date: 23.01.24 Drawn by - DG	Scale: 1:100 @ A1 1:50 @ A3
DO NOT SCALE FROM DRAWING	Greenwayarchitects Branch Hill Mews, London NW3 7LT Tel +44 (0)20 7435 6091 www.greenwayarchitects.co.uk	